


DO NOT SCALE FROM THIS DRAWING.  
 (DRAWING MAY BE SCALED FOR LOCAL AUTHORITY & PLANNING PURPOSES ONLY)  
 ALL DIMENSIONS TO BE CHECKED ON SITE.  
 COPYRIGHT PROTECTED.



05	21.11.16	ISSUED FOR CONSTRUCTION	AJ	RP
04	18.11.16	ISSUED FOR INFORMATION	AJ	RP
03	12.10.16	ISSUED FOR APPROVAL	AJ	RP
02	10.10.16	ISSUED FOR APPROVAL	AJ	RP
01	07.10.16	ISSUED FOR APPROVAL	AJ	RP
00	06.10.16	ISSUED FOR APPROVAL	AJ	RP
REV DATE		DESCRIPTION	DRAWN	CHECKED

PROJECT		
MAPLE & KINGS		
ST PANCRAS		
DRAWING		
GA GROUND FLOOR		
PROPOSED		
PROJECT No		
16-007 / (17-1467)		
DRAWING No	SCALE	DATE
M&K-StP-100	1:50@A3	06.10.16
DRAWN BY	CHECKED BY	STATUS
AJ	RP	C
		REV
		05

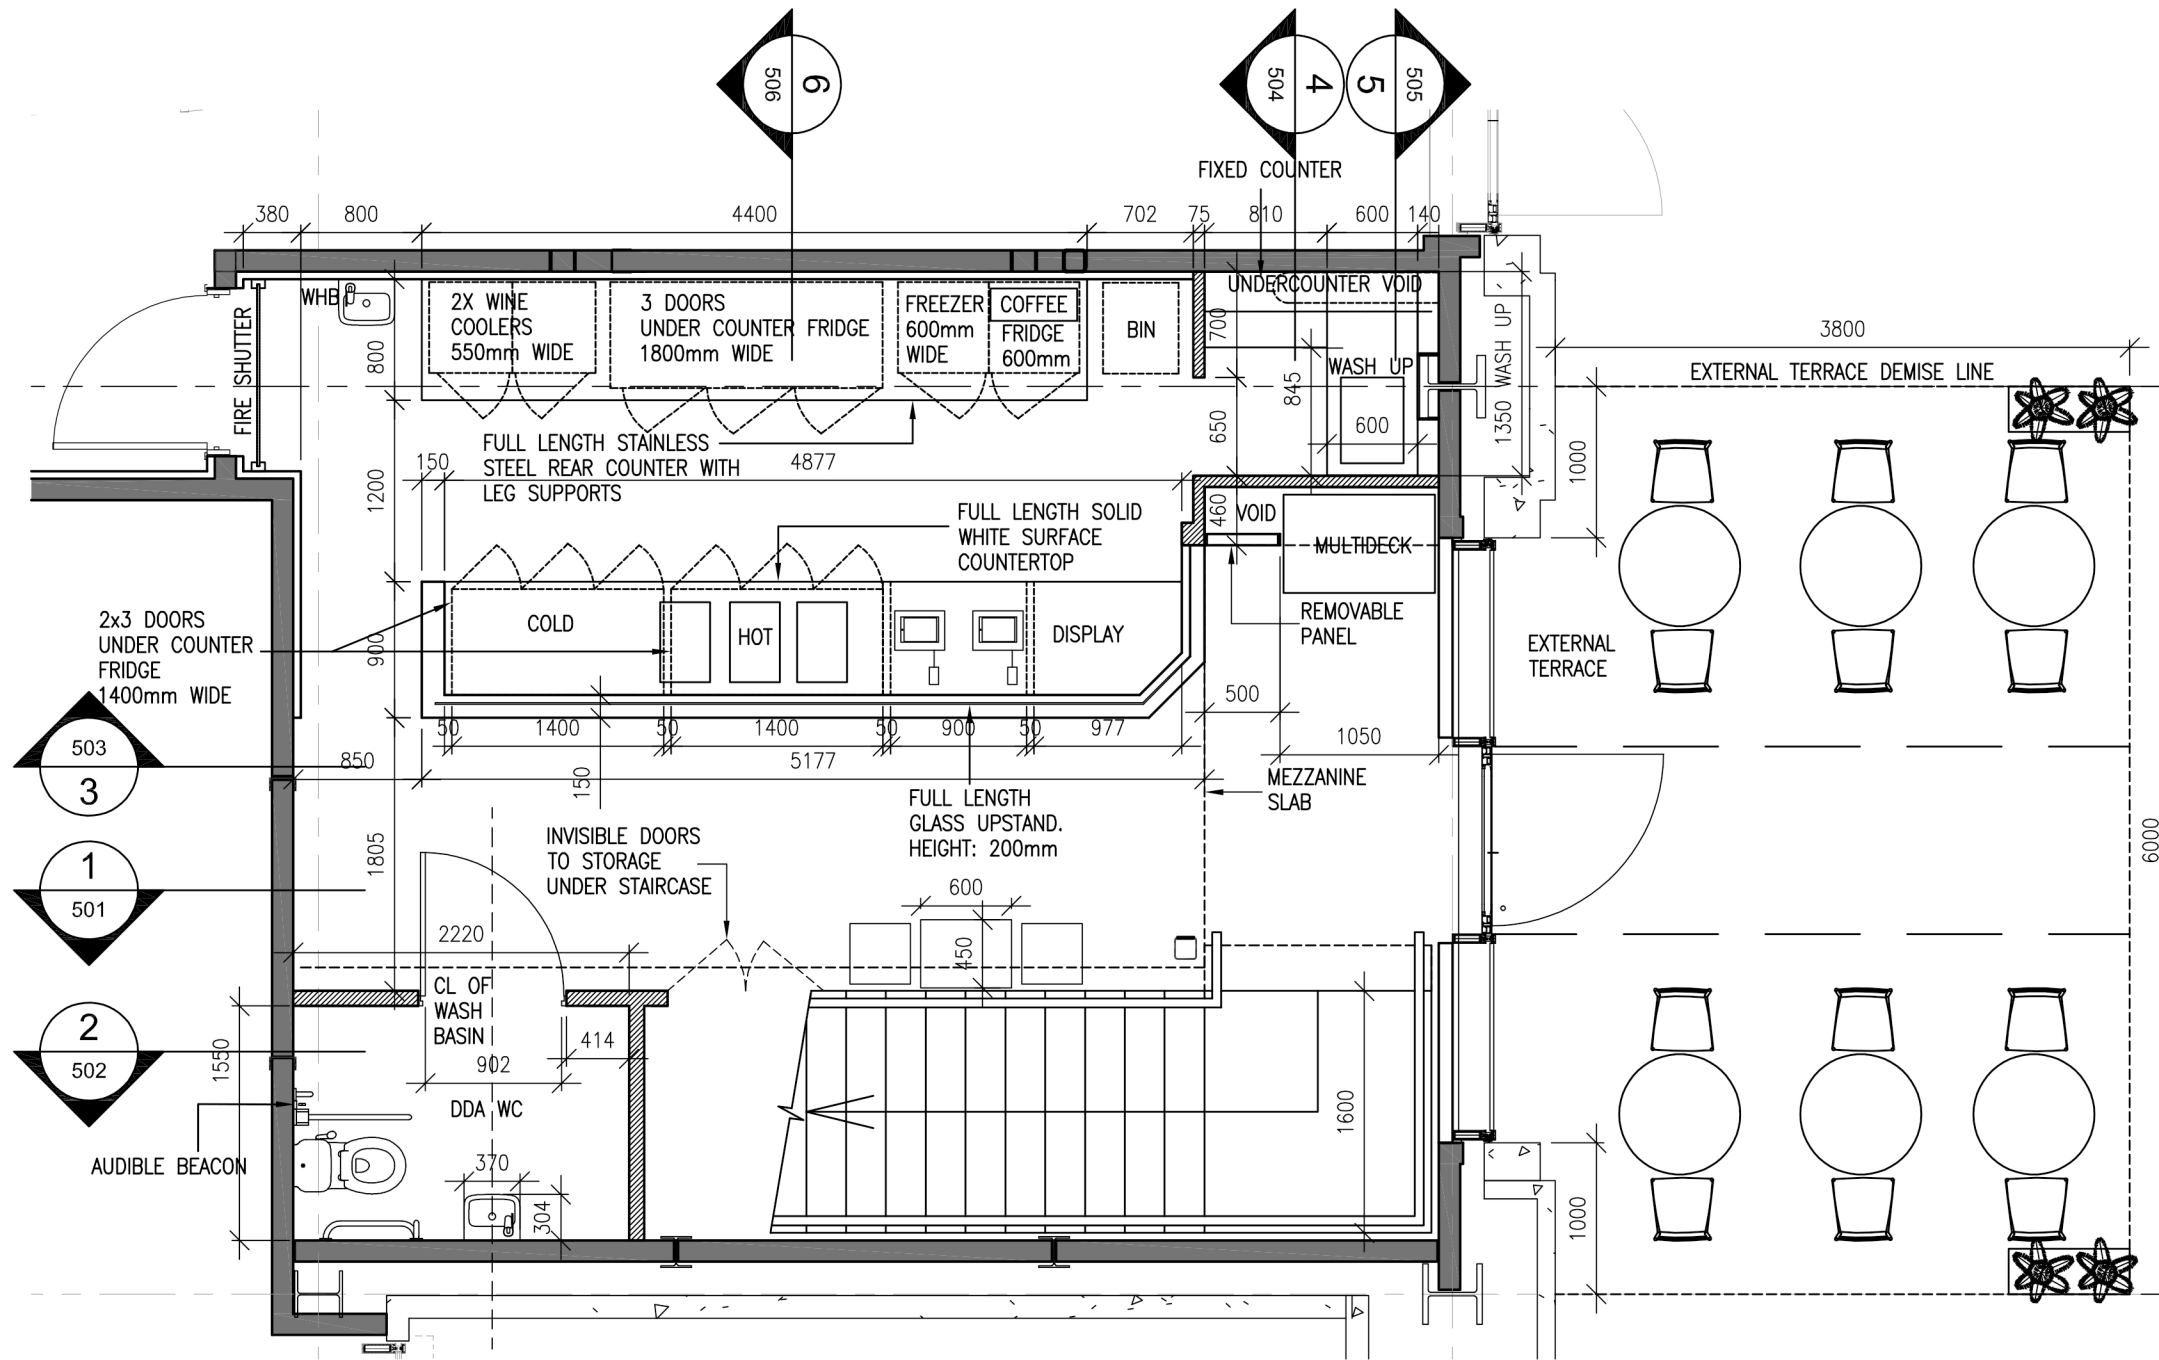

01 GENERAL ARRANGEMENT  
 100 SCALE 1:50 @ A3 PROPOSED

