


**NOTE:** FOR PROPOSED PLANT & ACOUSTIC FENCE DETAILS REFER TO HEA DWGS #: G125 & G126

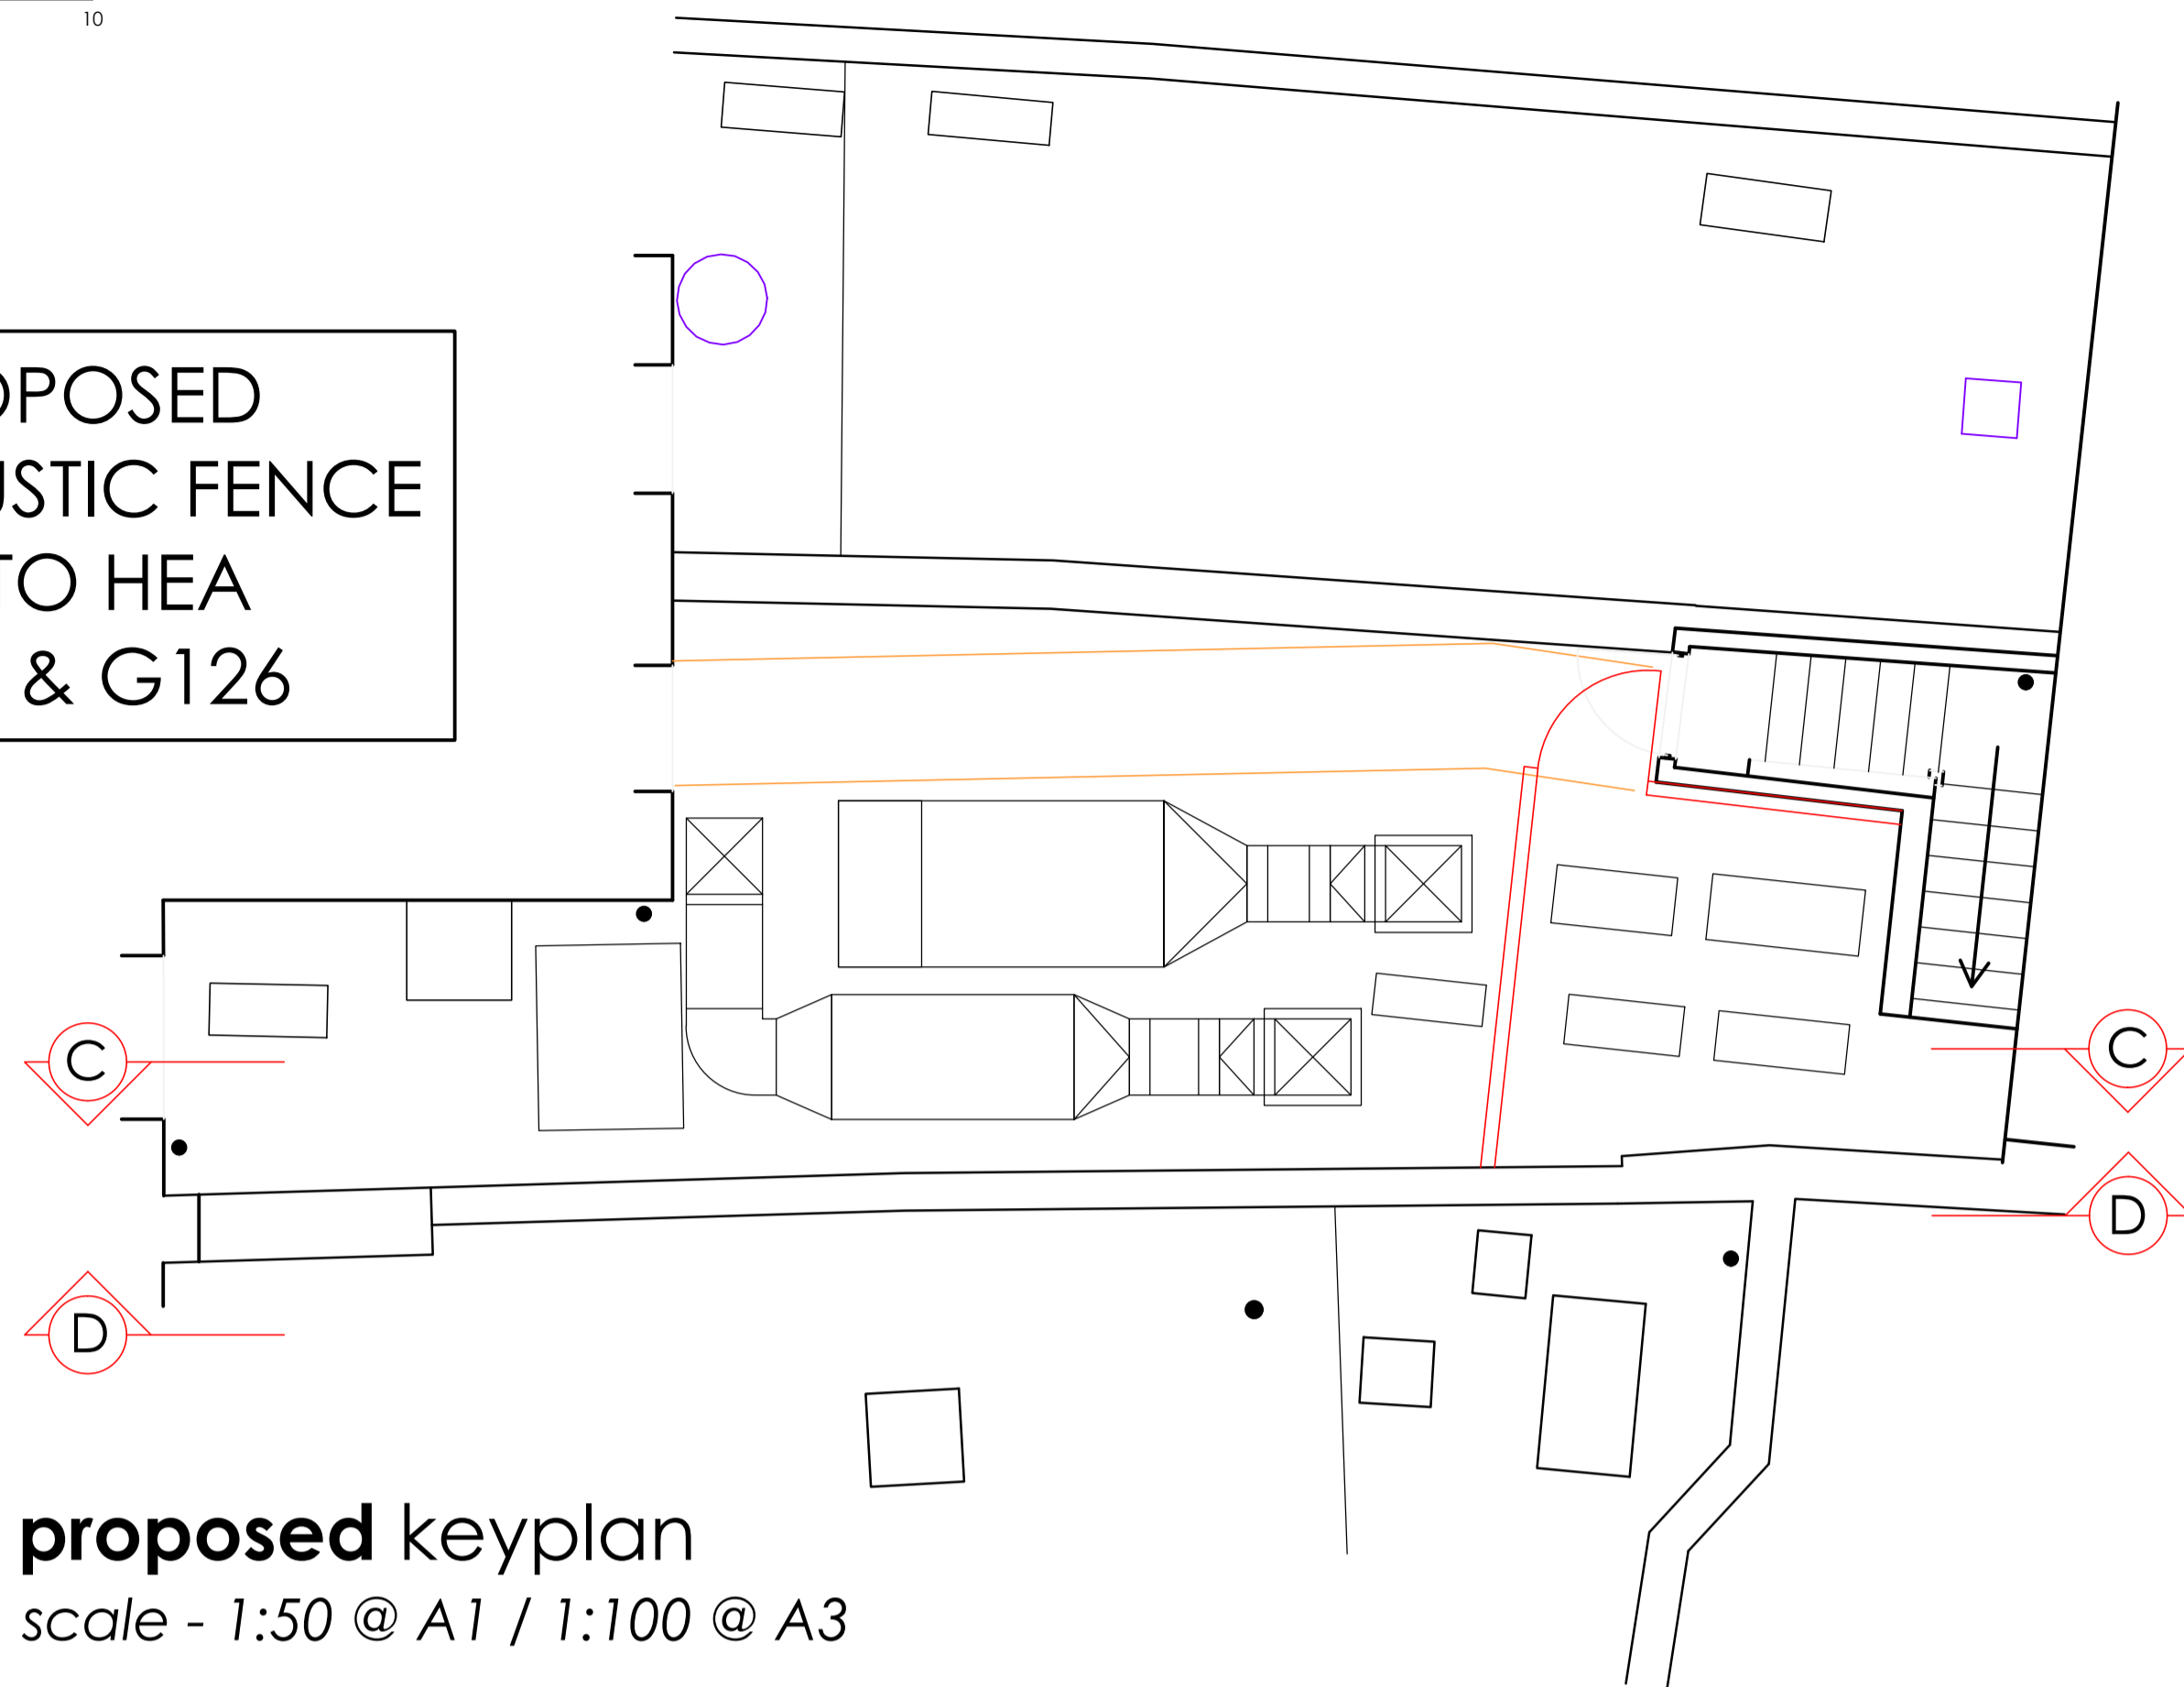

**proposed keyplan**  
scale - 1:50 @ A1 / 1:100 @ A3

**NOTE:** ELEVATIONS DRAWN UP FROM PHOTOS - SUBJECT TO SITE DIMENSION CHECK

ALL DIMENSIONS TO BE CHECKED ON SITE.  
DO NOT SCALE FROM THIS DRAWING EXCEPT FOR THE PURPOSES OF LOCAL AUTHORITY PLANNING

rev	date	description

**HONE EDWARDS ASSOCIATES**  
Design Studio  
Millars Three  
Southmill Road  
Bishop's Cleeve  
Herts. CM23 3DH  
email: firstname.lastname@honeedwards.co.uk  
Tel: 01279 758545  
Fax: 01279 757730




**NEW HIGH STREET**

store address  
**MORNINGTON CRESENT**  
53 CAMDEN HIGH STREET  
CAMDEN  
LONDON


drawing title  
**PROPOSED FRONT AND SIDE SECTIONS**

drawn by	checked	date
MMLD	JE	DEC 2016
store no.	scale	
	1:50 @ A1 / 1:100 @ A3	

drawing no.	revision
0000/2016/G213	
HEA drawing no.	revision
2582/G213	

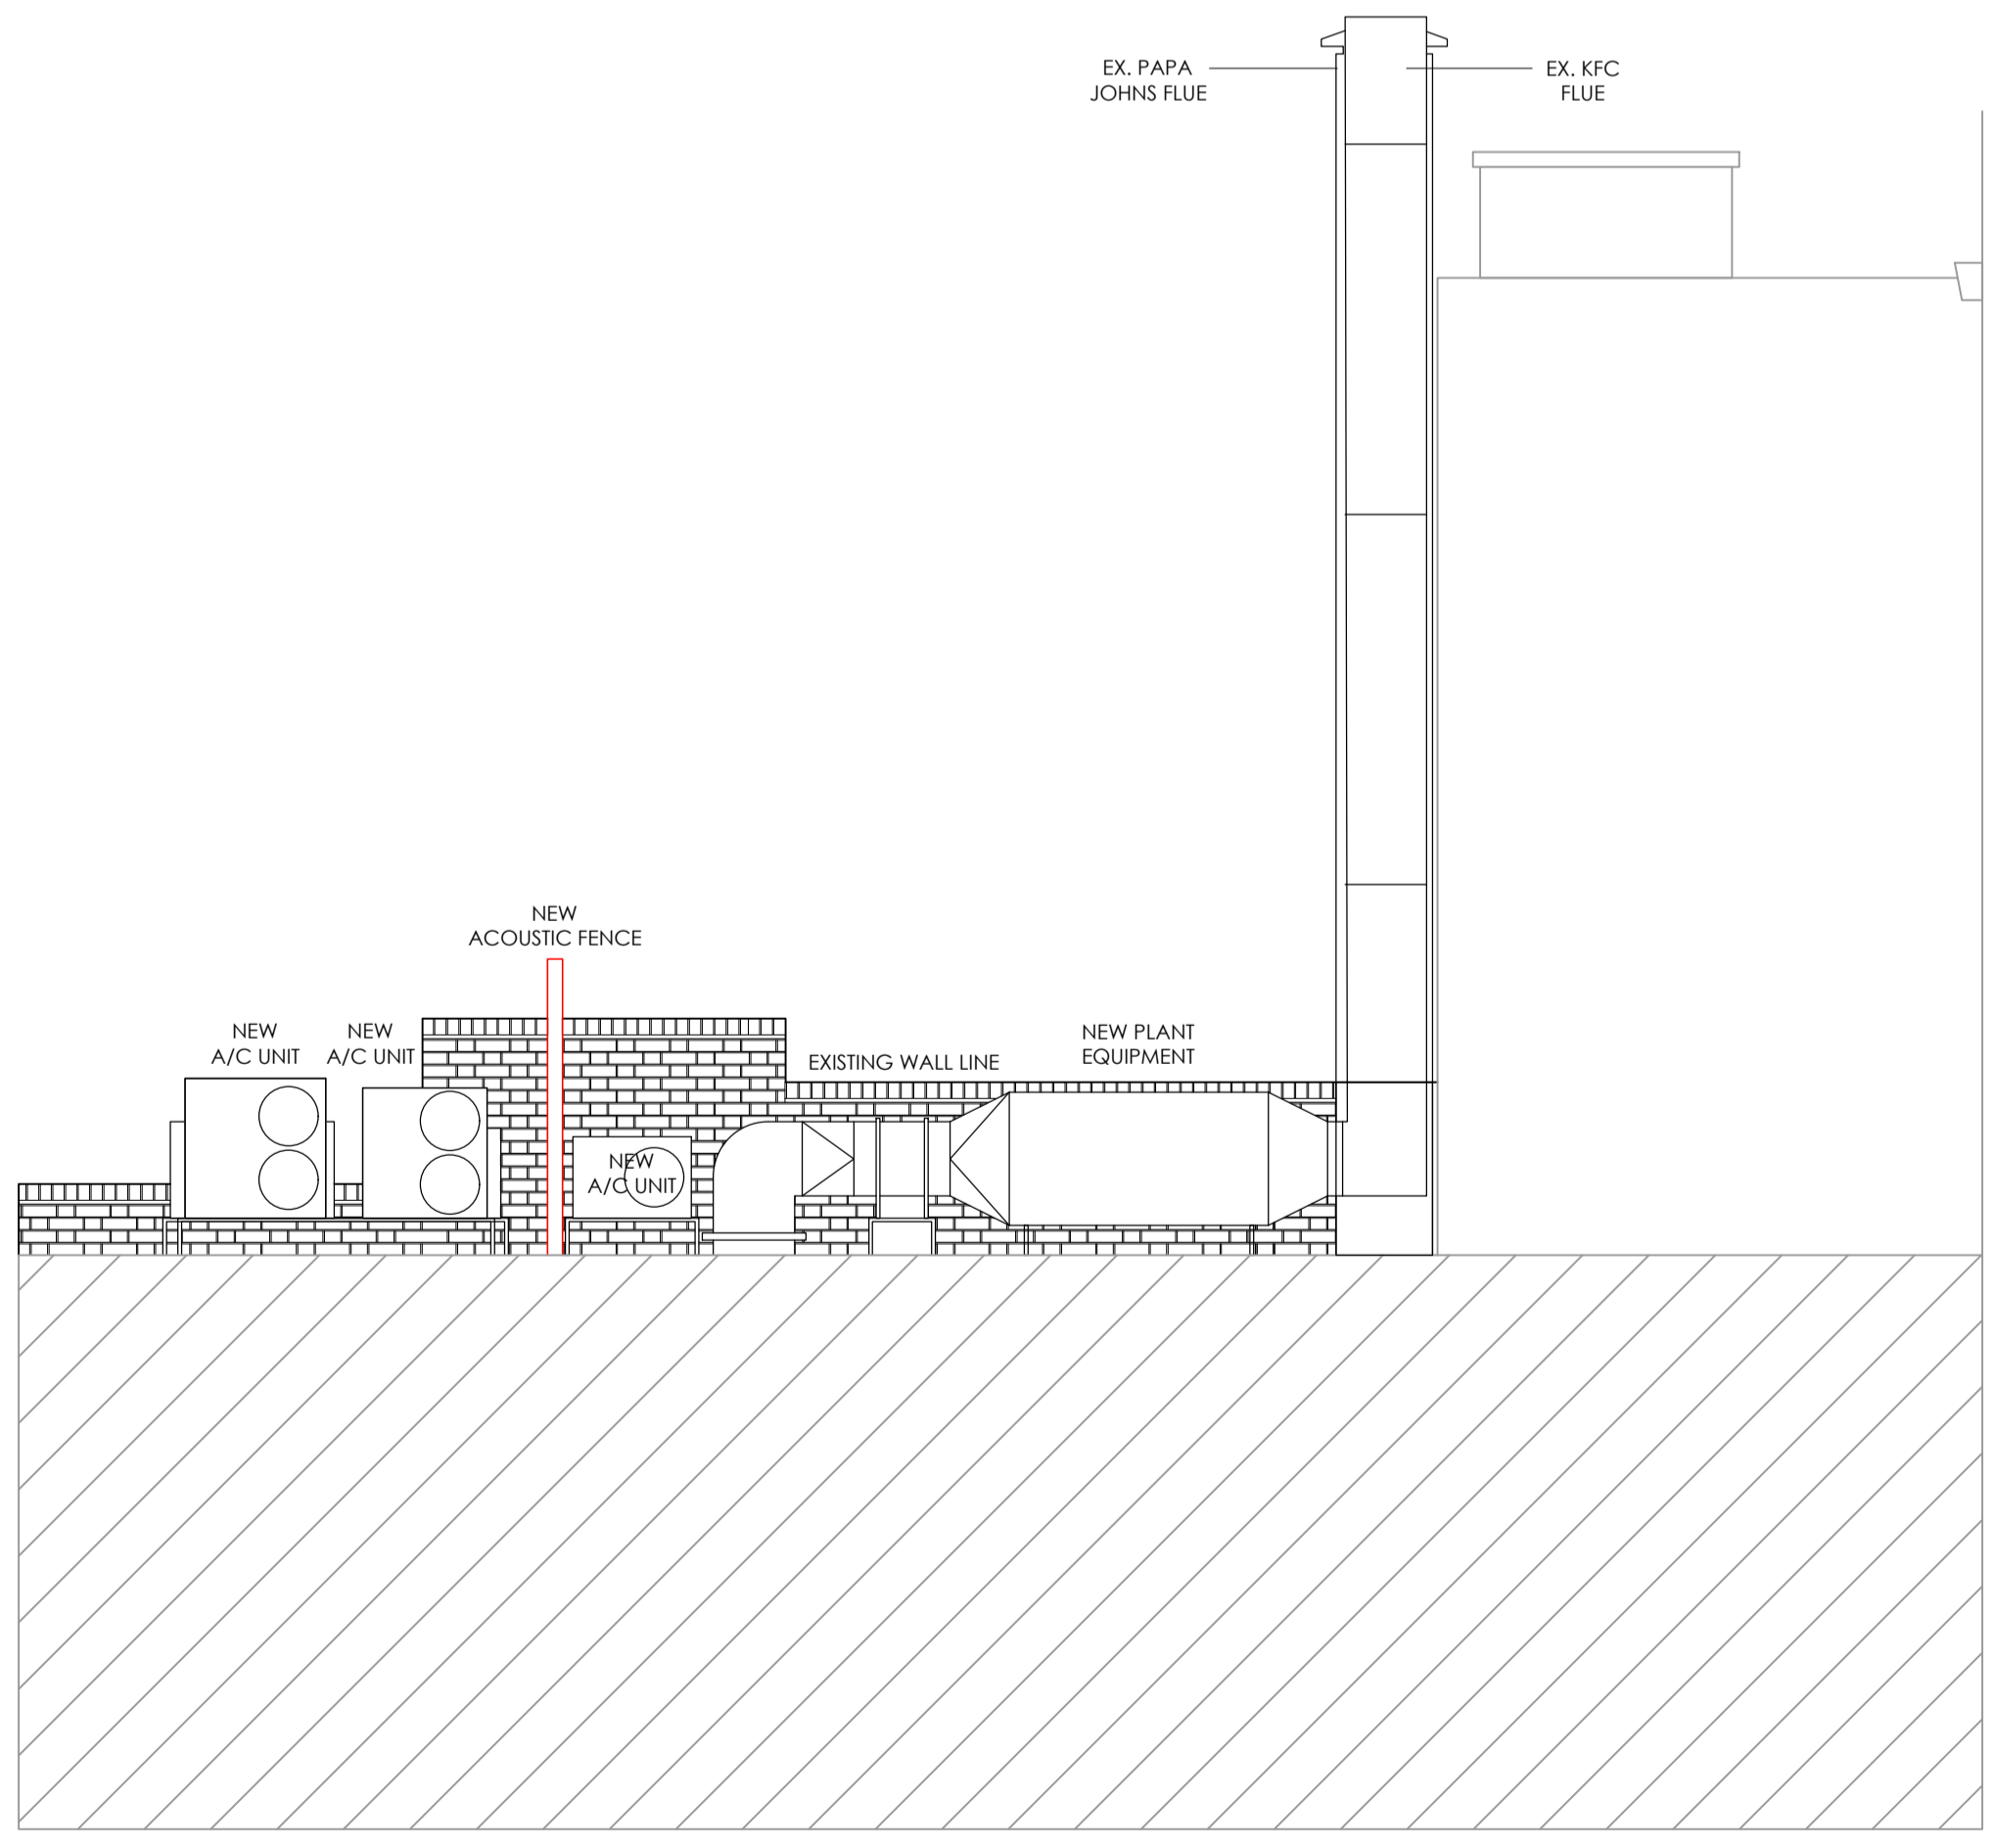

**proposed side section C-C**  
scale - 1:50 @ A1 / 1:100 @ A3

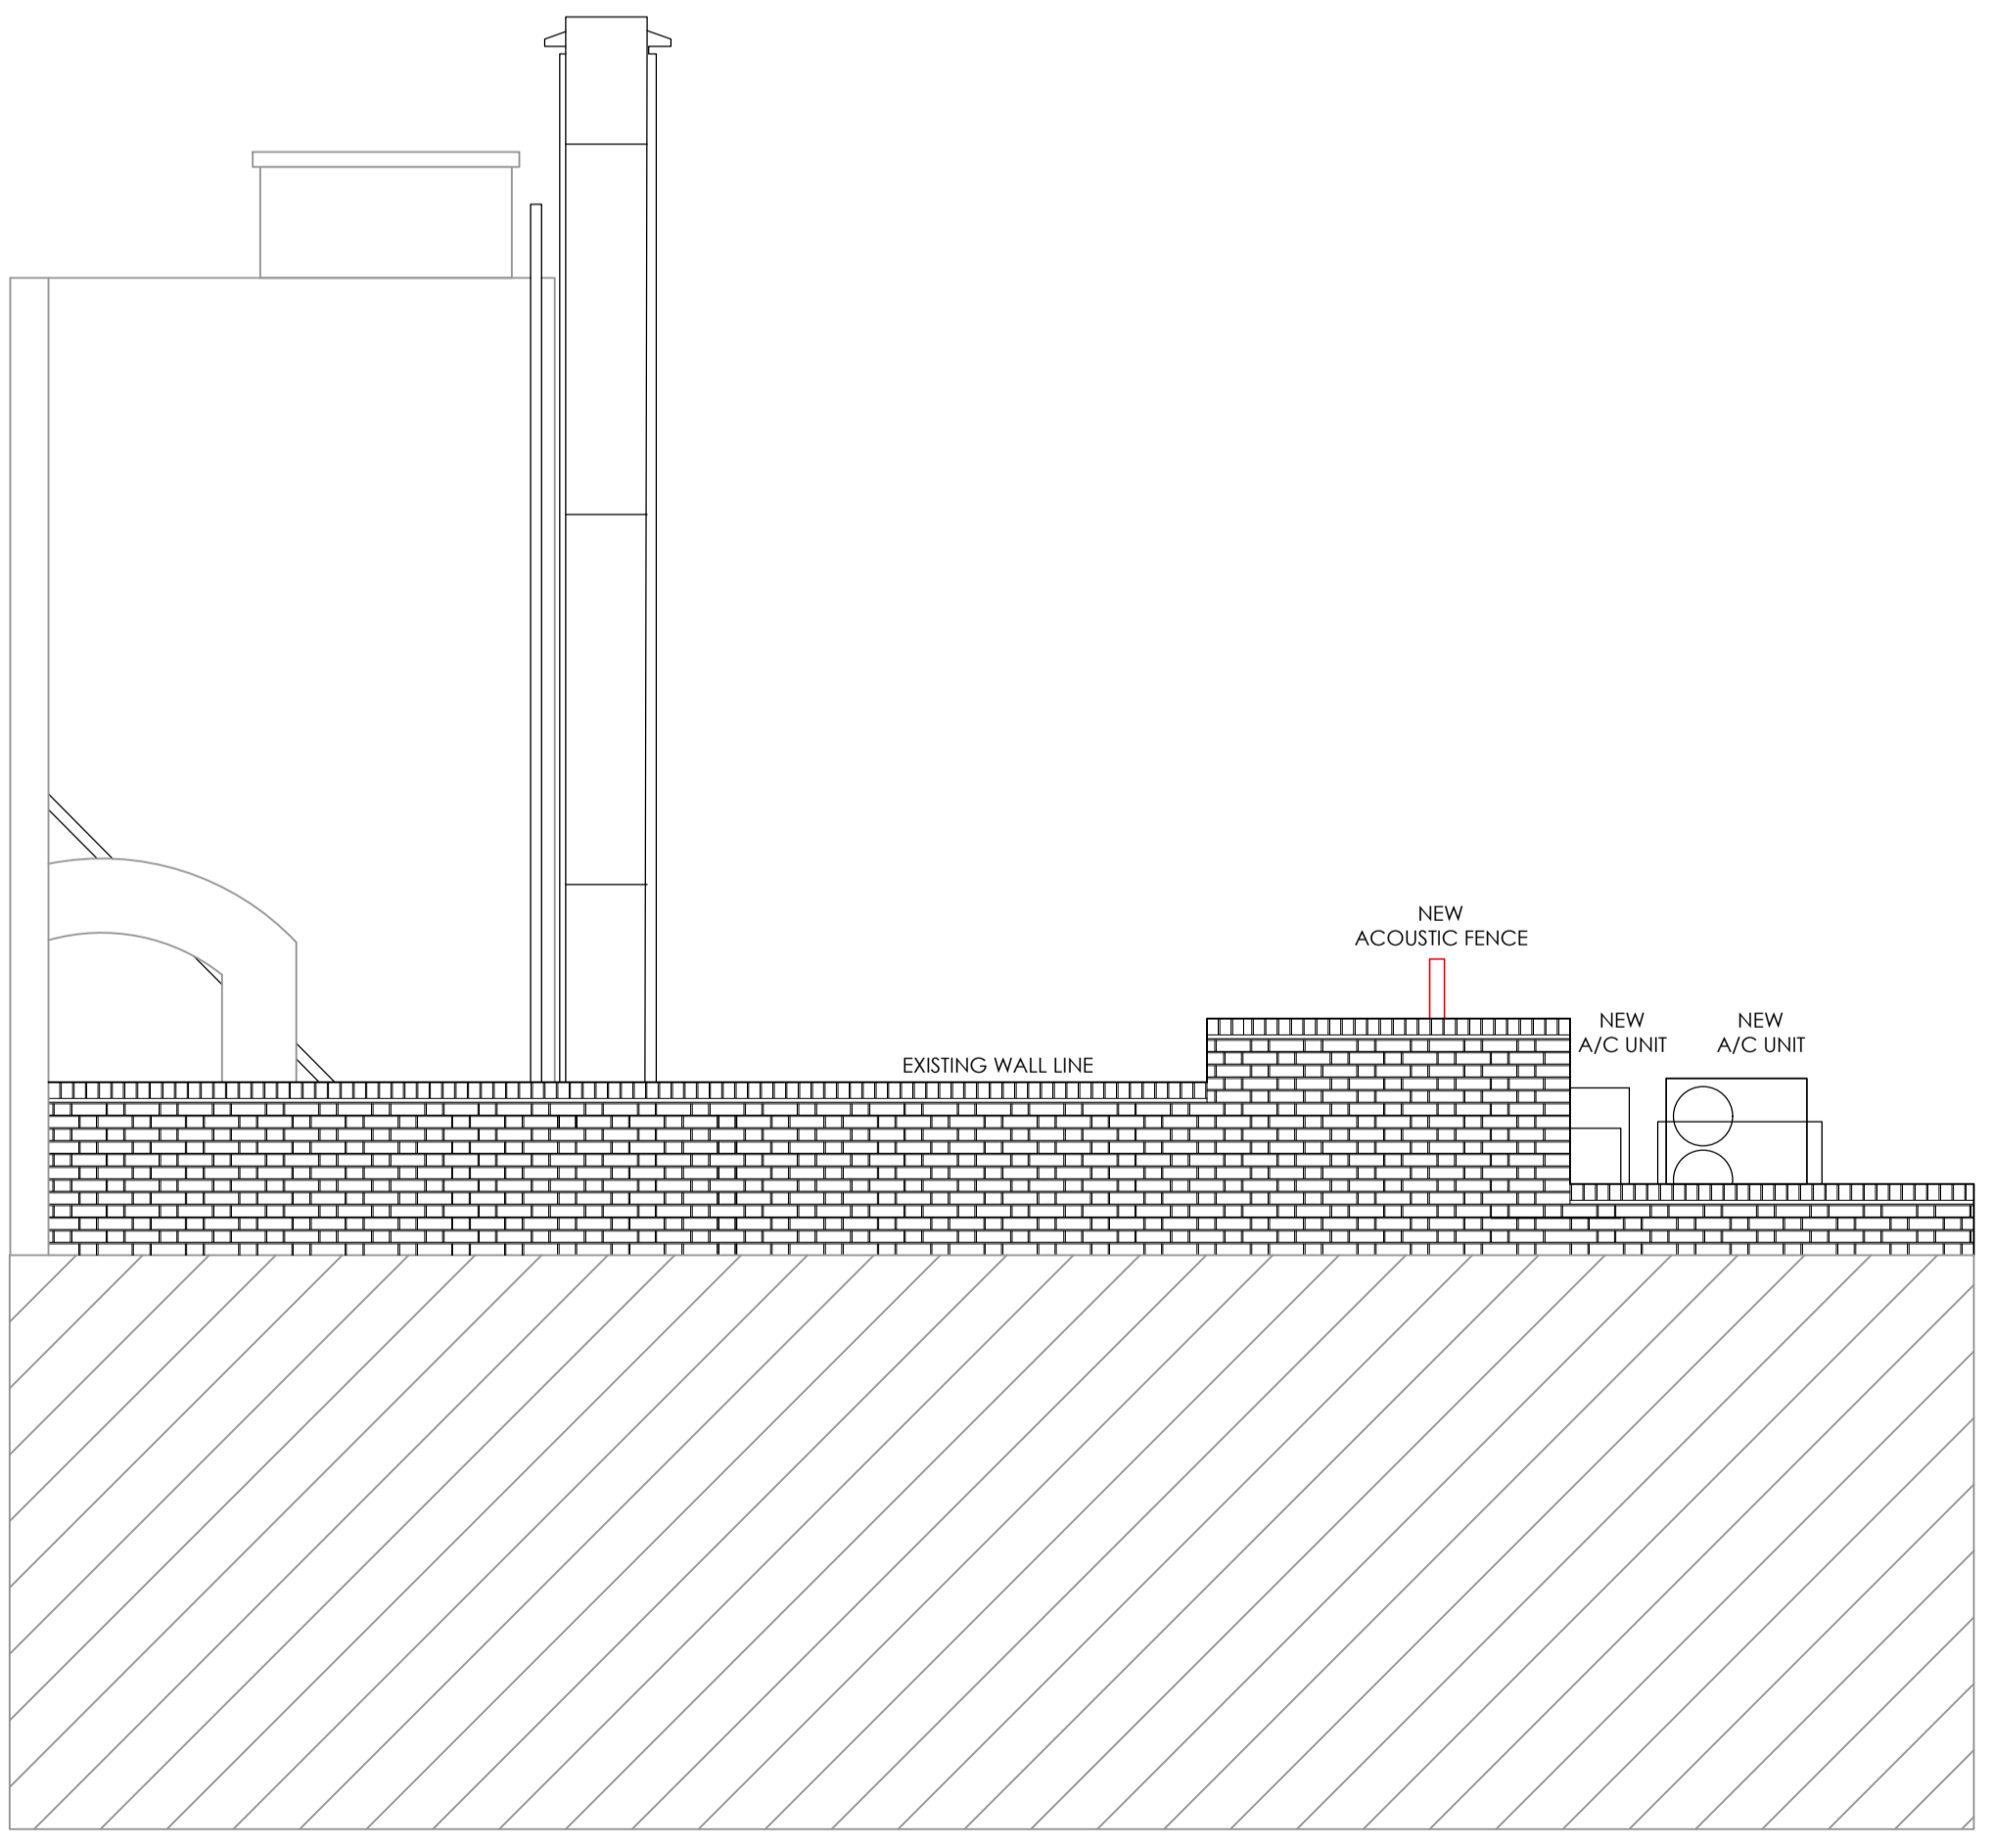

**proposed front section D-D**  
scale - 1:50 @ A1 / 1:100 @ A3