



PLAN SECTION

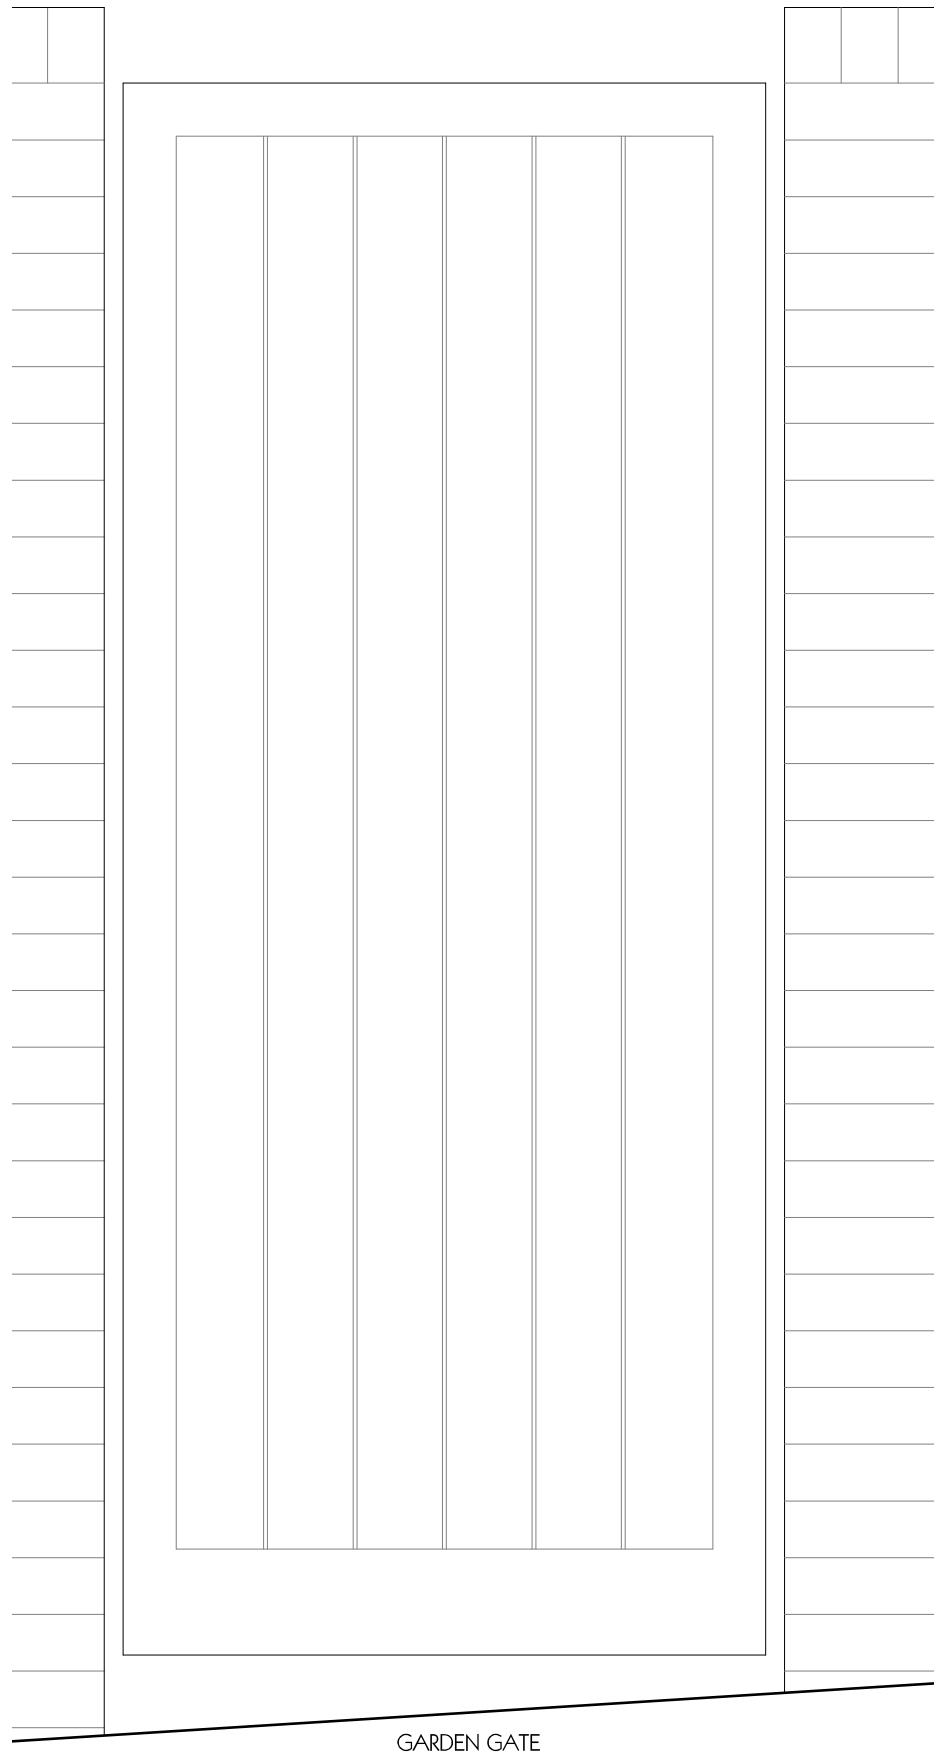

GARDEN GATE

HARDWOOD PANELLED GATE
FRAME 70 x 70MM IROKO
BRACING 47 x 70MM IROKO
PANEL 20 x 125MM TG&V IROKO

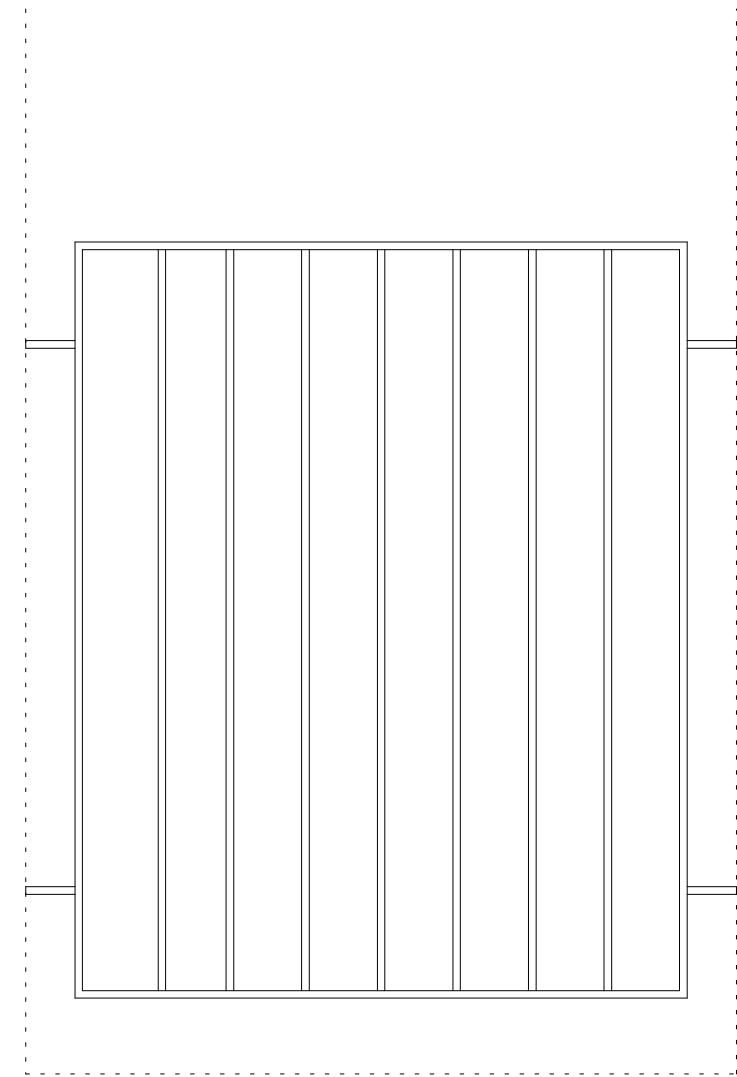

JULIETTE BALCONY

BRICK OPENING SHOWN DOTTED

FRAMES TO BE 25 x 10MM FLAT
BARS TO BE 12MM DIA
GALVANISED STEEL PAINTED BLACK