


SITE LOCATION PLAN
1:1250

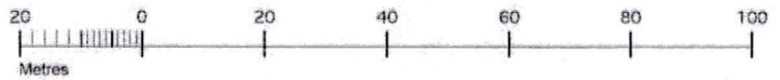

Reproduced by permission of Ordnance Survey on behalf of The Controller of Her Majesty's Stationery Office. c. Crown copyright. All rights reserved Licence number 100046470.



Project: **8 Nutley Terrace**
London, NW3 5SY

PENN DESIGN

Chartered Architects

Drawing: **Location Plan**

Drg. No. **07.16.LP**
Scale: 1:1250

rev. -
Date: Sept 2016