


Parkway OS No.14 (Odeon Cinema), Camden Town, London NW1 7AA. (1_1250)

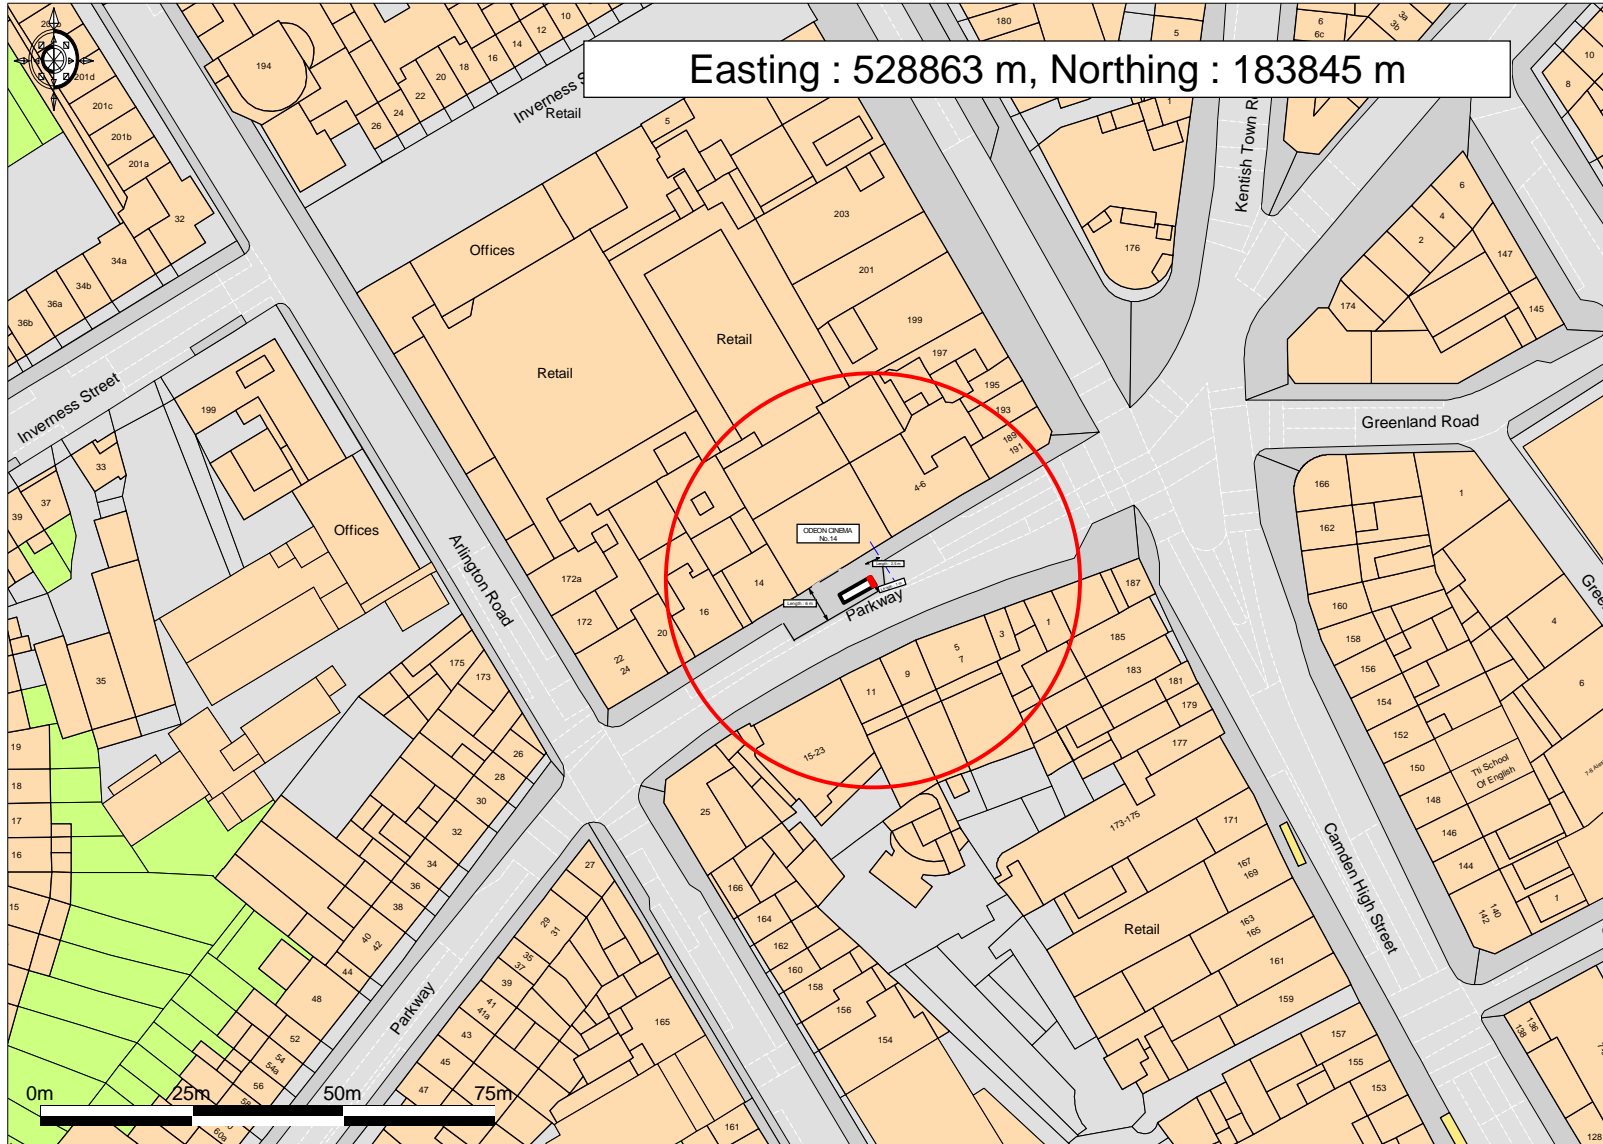

© UKMap Copyright The GeoInformation Group 2016 Licence No. LANDMLON100003121118. Plotted Scale - 1:1250



London Borough of Camden
Proposal: Digital Advertising panel Affixed to TFL Bus Shelter 0107/9523