


Existing Section BB
Scale 1:50

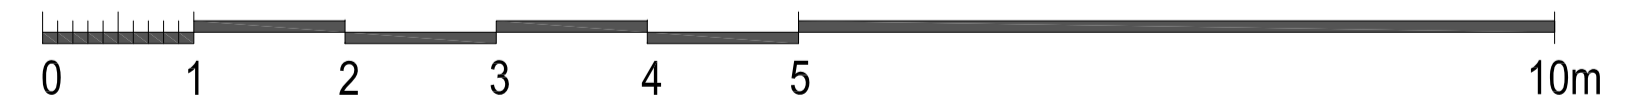

Issued For	PLANNING
General Notes:	THIS DRAWING HAS BEEN PREPARED BY DS DESIGN SOLUTIONS AND THE DATA CONTAINED HEREIN MAY BE USED OR REPRODUCED ONLY WITH DS DESIGN SOLUTIONS' APPROVAL.

Rev.	Description	Date	Signed	Checked

--

--

Drawing Scale = 1:50 @ A1 1:100 @ A3

Scale	Date	Drawn by	Checked by
1:50 @ A1	23.09.2016	AL	DS
Drawing Title			
Existing Section BB			
Project			
Flat 1, 2 Frognal Lane London NW3 7DU			

 design solutions	561 Finchley Road London NW3 7BJ Phone 020 7433 3939 Fax 020 7794 4279 www.DesignSolutionsUK.com		
	Project no.	Drawing no.	Revision
16/0323	022	00	