


Proposed Section BB
Scale 1:50

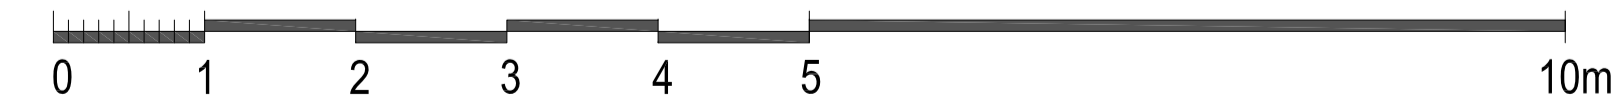

LEGEND:

	Existing
	Proposed
	Demolished

Issued For	PLANNING
General Notes:	THIS DRAWING HAS BEEN PREPARED BY DS DESIGN SOLUTIONS AND THE DATA CONTAINED HEREIN MAY BE USED OR REPRODUCED ONLY WITH DS DESIGN SOLUTIONS' APPROVAL.

Rev.	Description	Date	Signed	Checked

--

--

Drawing Scale = 1:50 @ A1	
1:100 @ A3	

Scale	Date	Drawn by	Checked by
1:50 @ A1	24.11.2016	CP	
Drawing Title			
Proposed Section BB			
Project			
Flat 1, 2 Frognal Lane London NW3 7DU			

 design solutions	561 Finchley Road London NW3 7BJ Phone 020 7433 3939 Fax 020 7794 4279 www.DesignSolutionsUK.com		
	Project no.	Drawing no.	Revision
16/0323	122	00	