

SITE BOUNDARY

SITE BOUNDARY

Proposed improvements to front boundary wall; refer to drawing 110 for further details

Entrance Hall / Landing

Dining

Proposed double glazed, timber frame doors to terrace. Painted white to match existing.

Proposed privacy trellis

Proposed metal railings and balustrade, painted black to match existing

Proposed Lower Ground floor extension; Brickwork to match existing


Proposed double glazed, timber frame doors. Painted white to match existing

Bedroom 4


Hallway

Bedroom 2

Proposed metal railings and balustrade, painted black to match existing

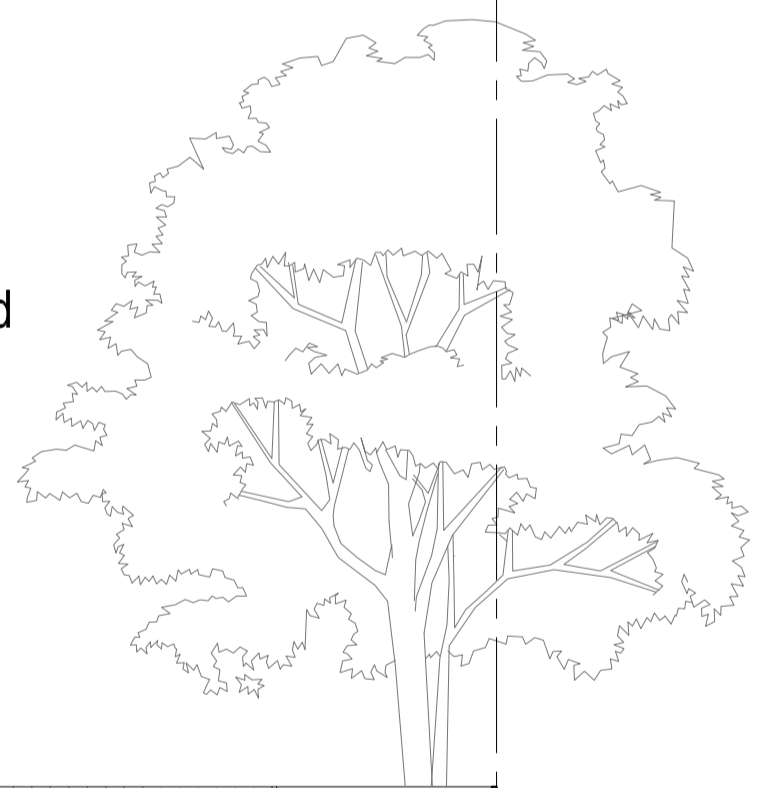

Proposed Section CC
Scale 1:50

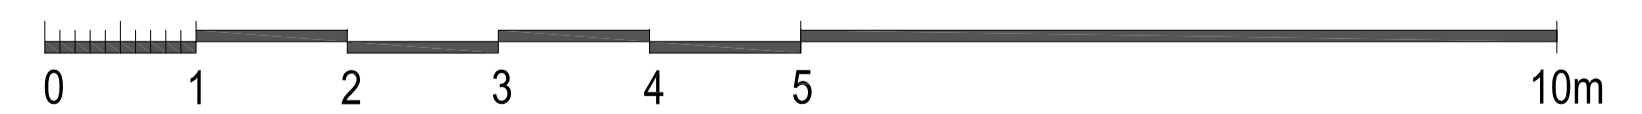

LEGEND:

- Existing
- Proposed
- Demolished

Issued For	PLANNING
General Notes:	THIS DRAWING HAS BEEN PREPARED BY DS DESIGN SOLUTIONS AND THE DATA CONTAINED HEREIN MAY BE USED OR REPRODUCED ONLY WITH DS DESIGN SOLUTIONS' APPROVAL.


Rev.	Description	Date	Signed	Checked

--

--

Drawing Scale = 1:50 @ A1 1:100 @ A3

Scale	Date	Drawn by	Checked by
1:50 @ A1	24.11.2016	CP	
Drawing Title			
Proposed Section CC			
Project			
Flat 1, 2 Frognal Lane London NW3 7DU			

 design solutions www.DesignSolutionsUK.com	561 Finchley Road London NW3 7BJ Phone 020 7433 3939 Fax 020 7794 4279	
	Project no.	Drawing no.
16/0323	123	Revision
		00