


2_PROPOSED FACADE



PROPOSED ELEVATION - AWNING DOWN

01 SCALE @ A3 - 1:50
(BOLD SCALE DENOTES DRAWING PRINT FORMAT)

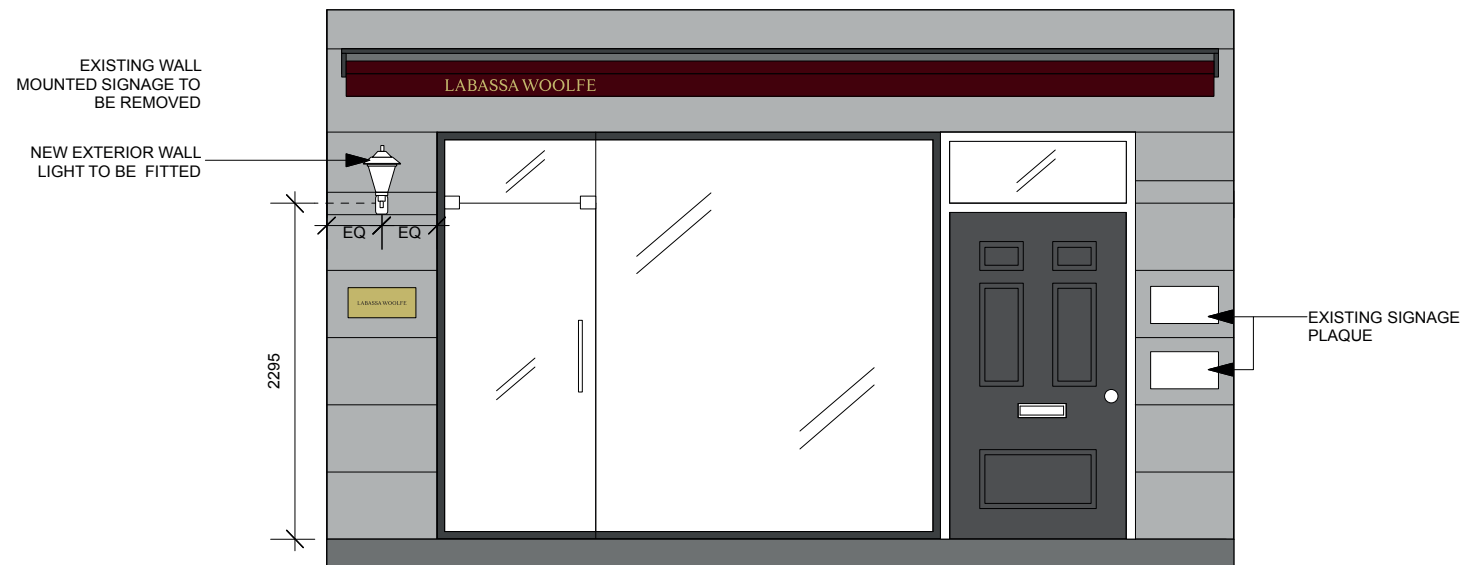

PROPOSED ELEVATION - AWNING UP

02 SCALE @ A3 - 1:50
(BOLD SCALE DENOTES DRAWING PRINT FORMAT)

REV	DATE	BY	DESCRIP.

REV	DATE	BY	DESCRIP.

NOTES:

THIS DRAWING IS THE PROPERTY OF SHED DESIGN LTD. COPYRIGHT IS RESERVED BY THEM AND THE DRAWING IS ISSUED ON THE CONDITION THAT IT IS NOT COPIED, REPRODUCED, RETAINED OR DISCLOSED TO ANY UNAUTHORISED PERSON, EITHER WHOLLY OR IN PART WITHOUT THE CONSENT IN WRITING OF SHED DESIGN LTD.

DO NOT SCALE THIS DRAWING. FIGURED DIMENSIONS ONLY ARE TO BE USED IN PREFERENCE TO SMALL SCALE DRAWINGS. ALL DIMENSIONS ARE TO BE CHECKED ON SITE BEFORE ANY WORK PROCEEDS. ANY ERRORS OR OMISSIONS ARE TO BE REPORTED TO THE DESIGNER, IF IN DOUBT ASK.

THE CONTRACTOR IS TO PROVIDE FULL SIZED SETTING OUT DRAWINGS BASED ON INFORMATION CONTAINED IN THIS DRAWING FOR THE DESIGNER'S APPROVAL PRIOR TO COMMENCING MANUFACTURE.

THIS DRAWING IS TO BE READ IN CONJUNCTION WITH ALL THE RELEVANT CONSULTANTS AND/OR SPECIALISTS DRAWINGS OR DOCUMENTS AND ANY DISCREPANCIES OR VARIATIONS ARE TO BE NOTIFIED TO THE DESIGNER BEFORE THE AFFECTED WORK COMMENCES.

CLIENT	LA BASSA WOLFE
PROJECT	LA BASSA WOLFE
DESCRIPTION	PROPOSED STORE FACADE
DATE	05.12.16
DRAWN BY	BM
CHECKED BY	
SCALE @ A3	1:25
SCALE @ A1	
DRAWING NO.	
JOB NO.	1652
REVISION	

Shed.

17-19 Foley Street
London
W1W 6DW

T +44 (0)20 7636 9500
F +44 (0)20 7636 9501