
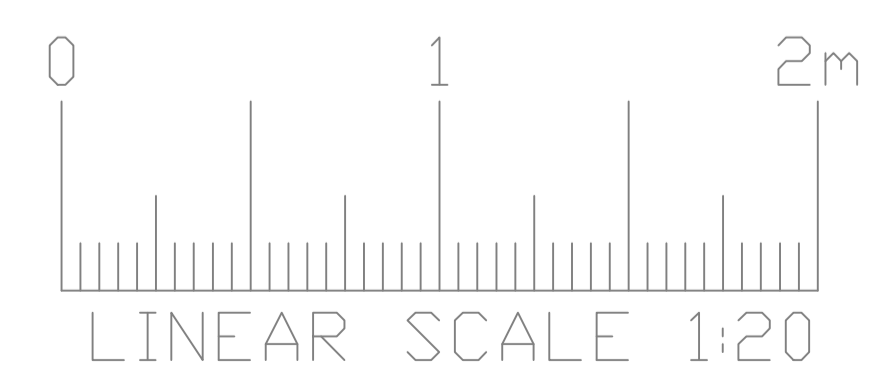
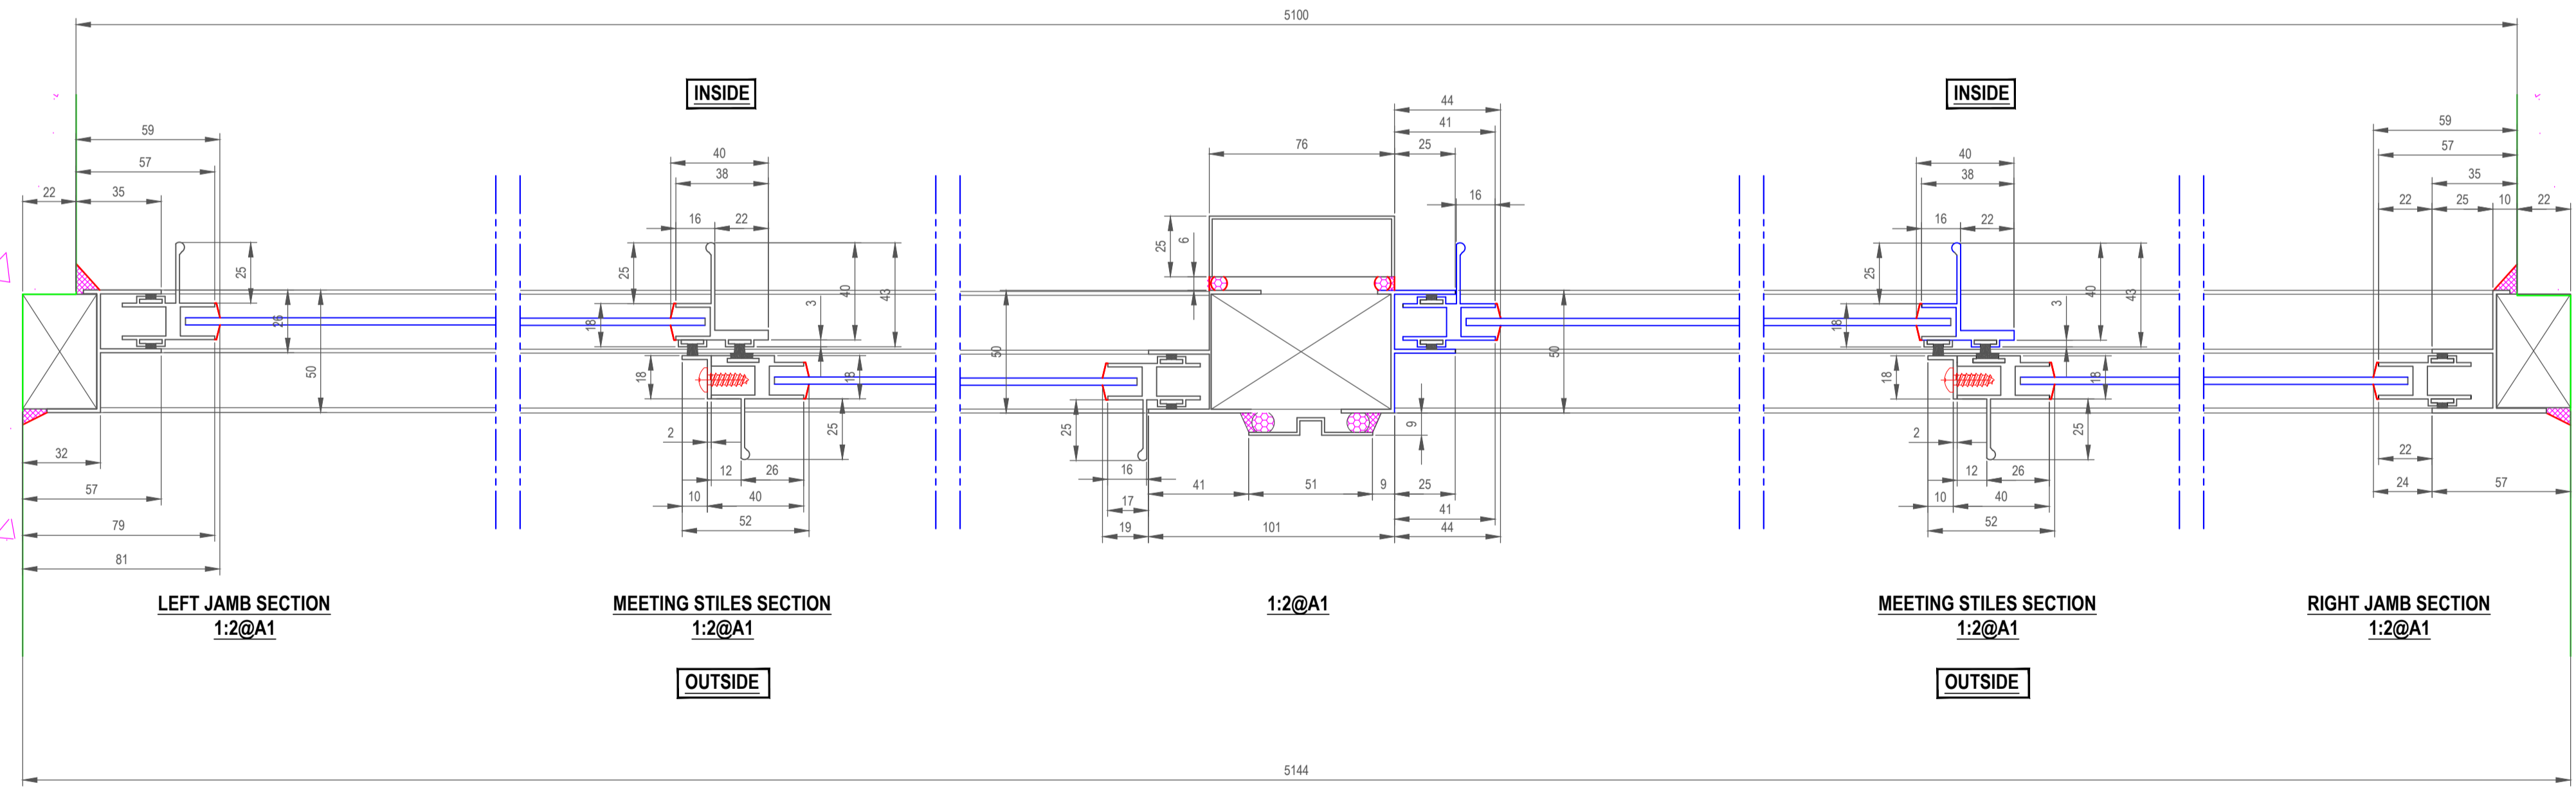
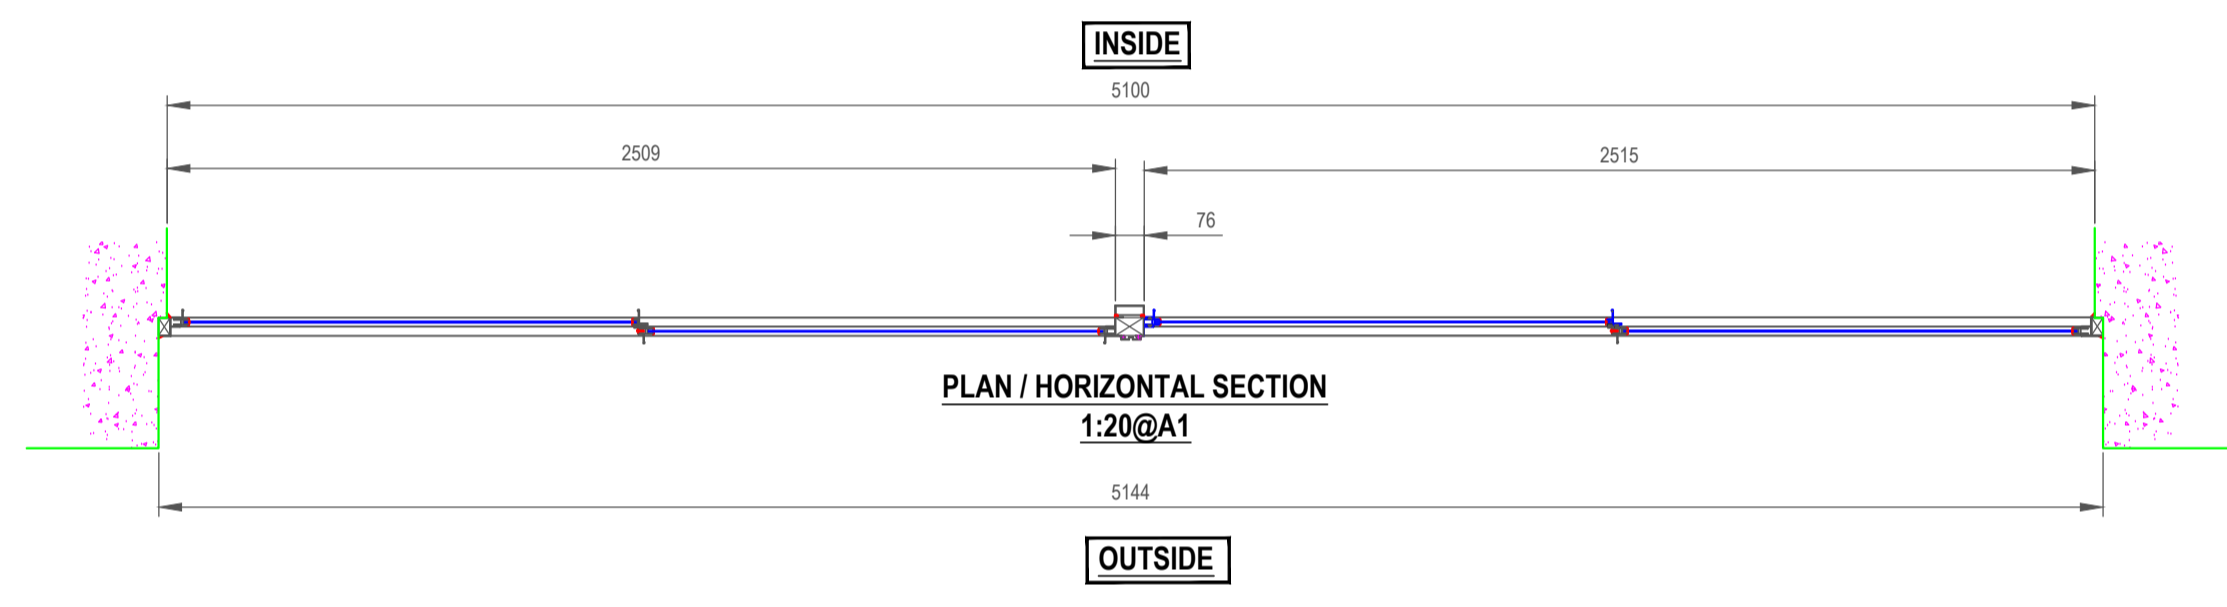
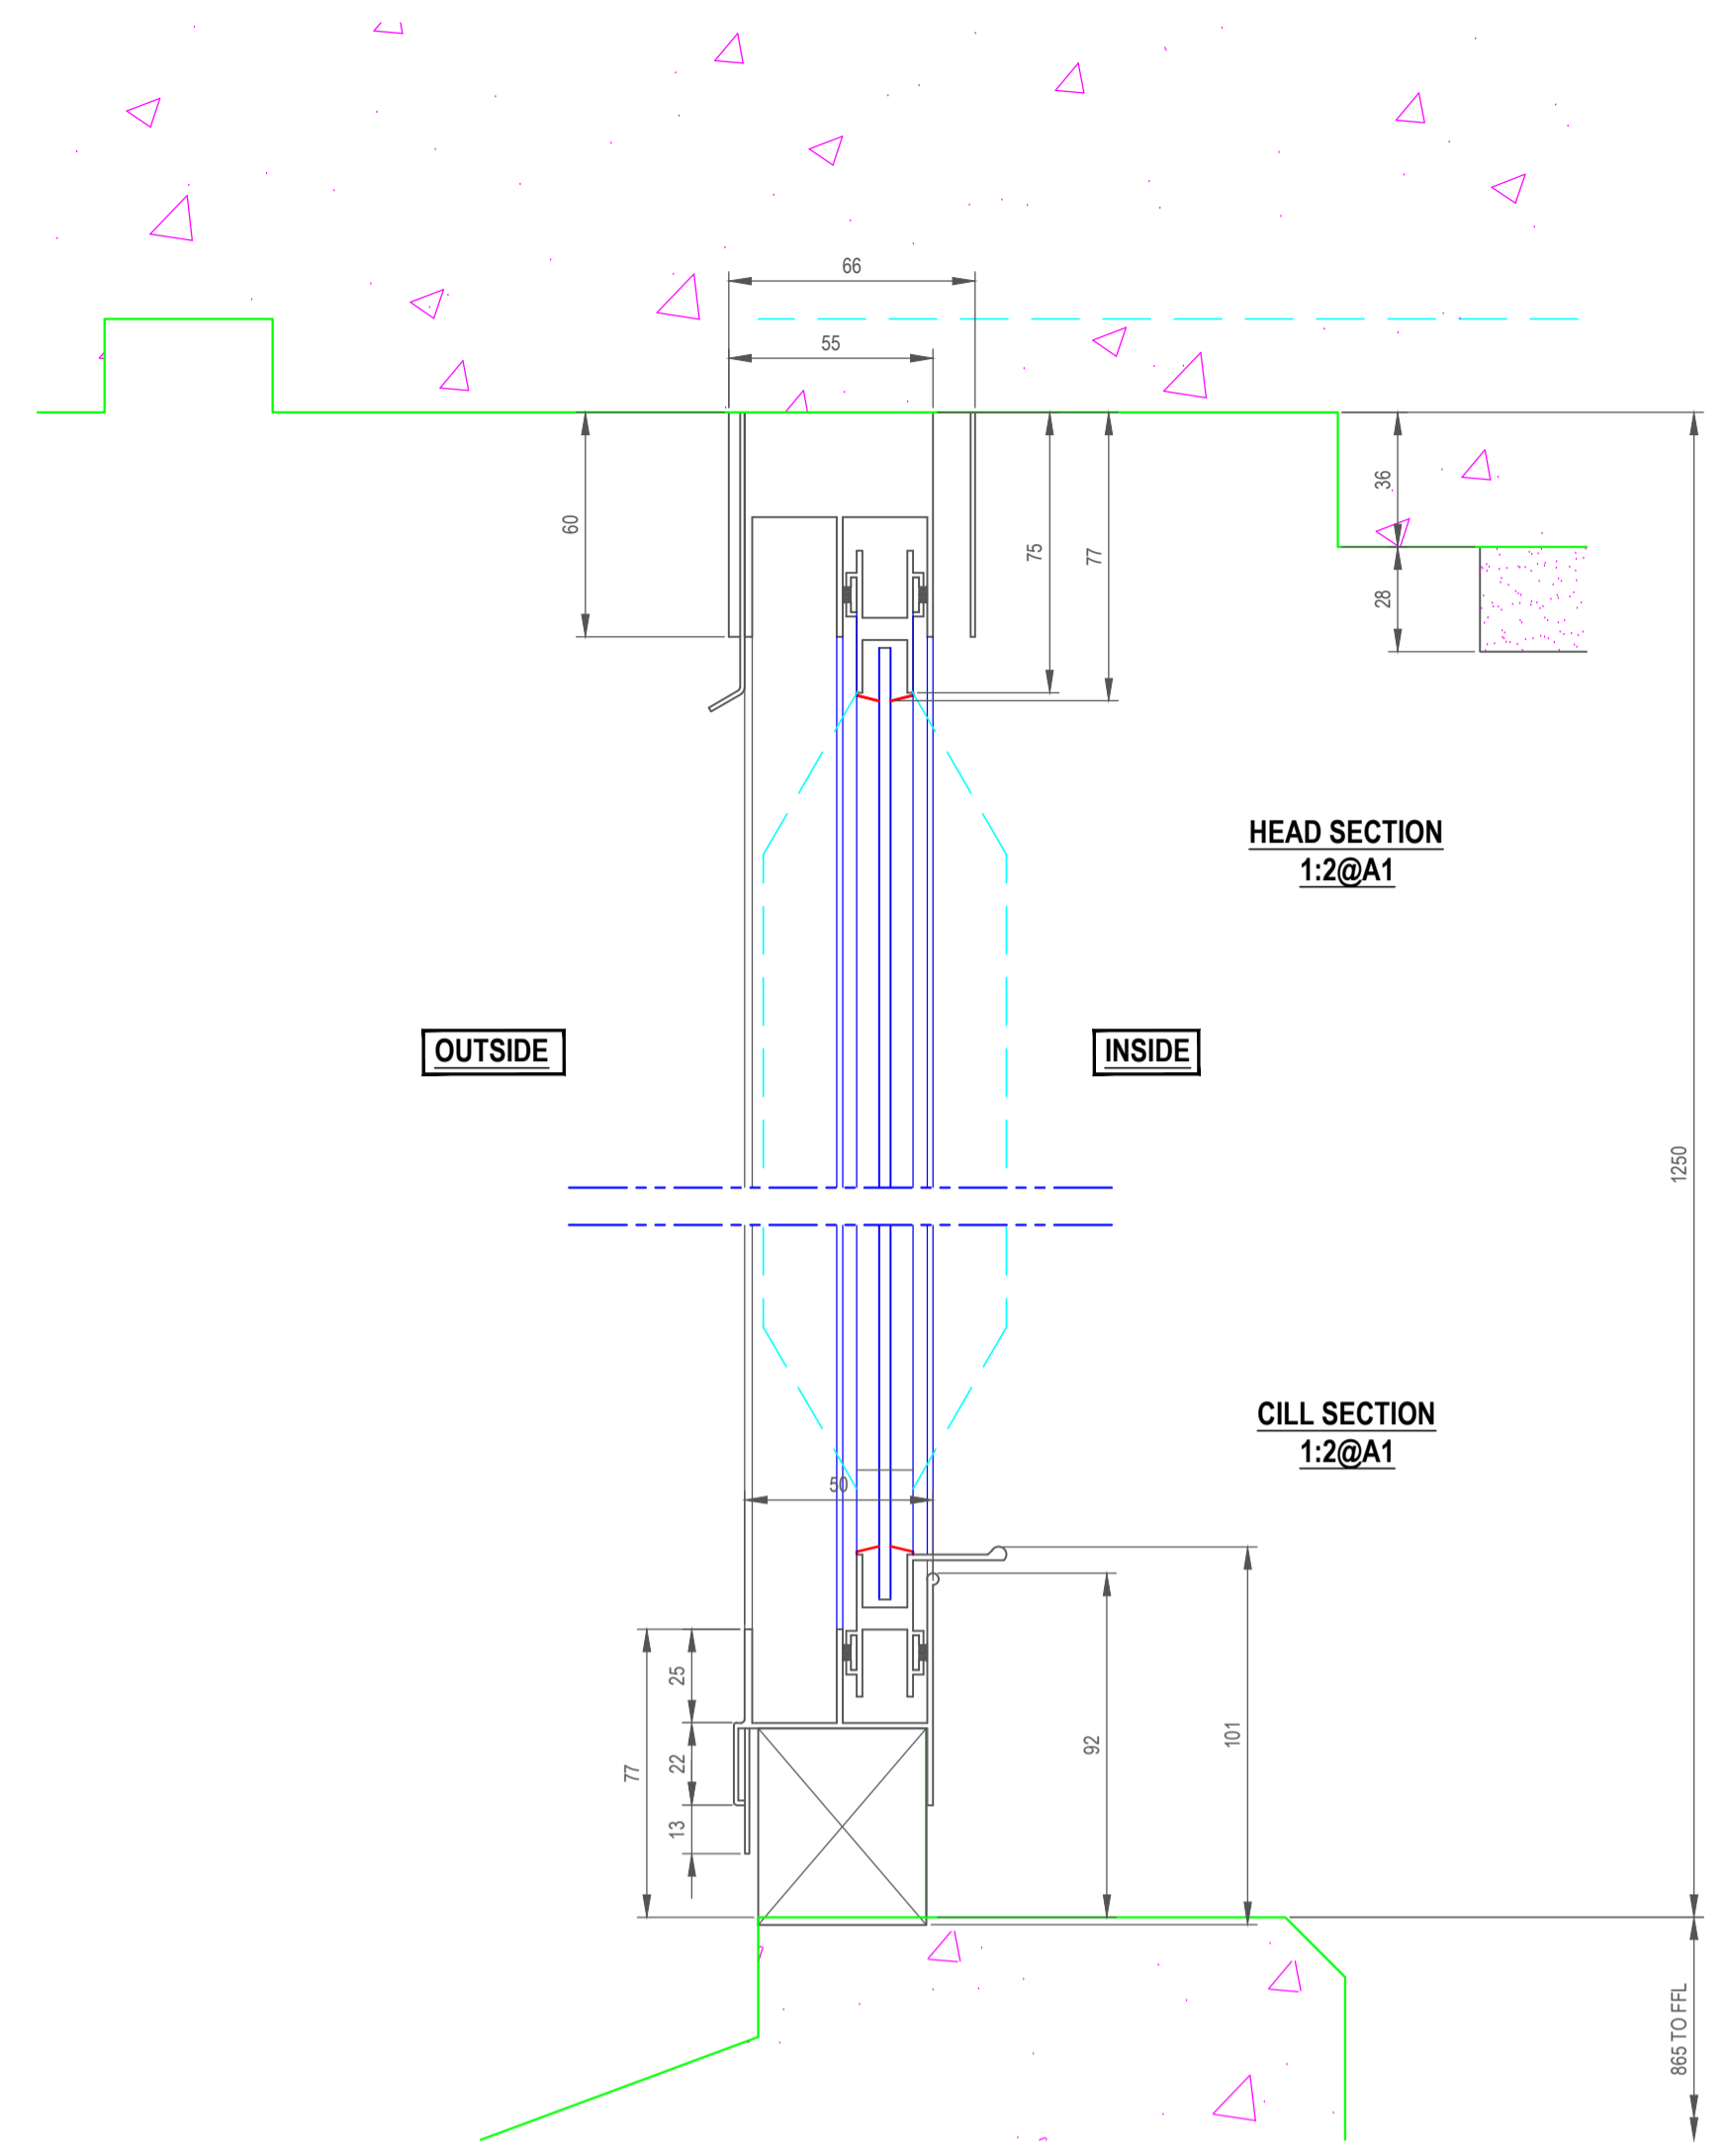


TYPE 8 - SEE SUKL DRAWINGS 20085-T-080

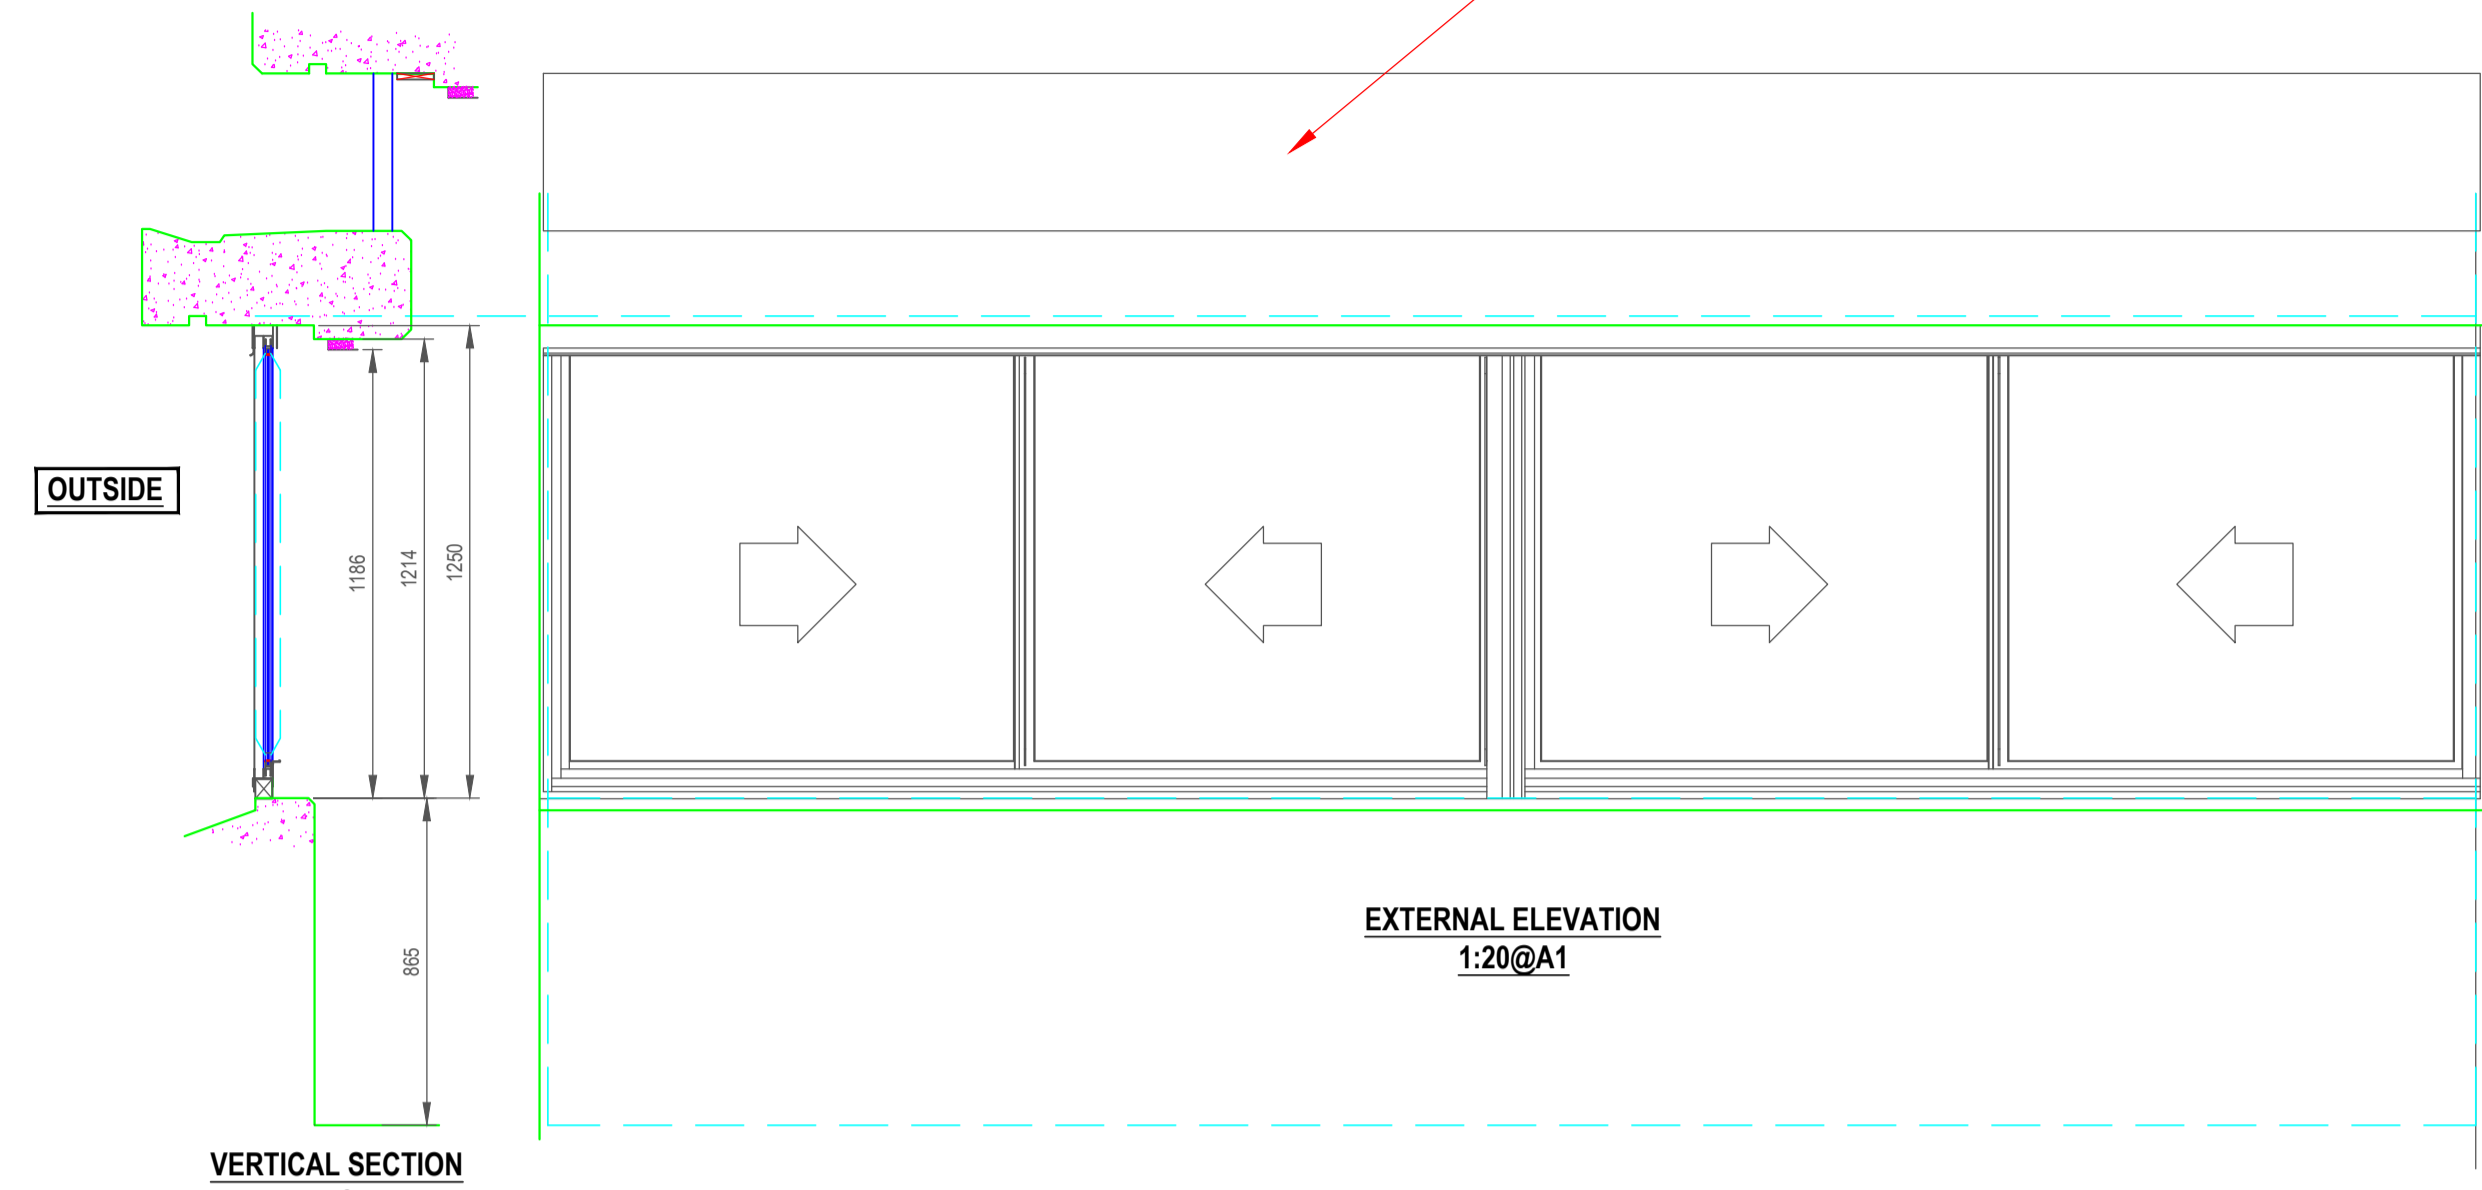

Issued 18th November 2016 For
Planning Approval

REV	DATE	REVISION	INT

STRUCTURA
Structural Engineering

Structura UK Ltd
Unit 1, Oakcroft Road,
Chesham, Bucks, HP9 1RH
Tel: 0494 83974381
Fax: 0494 83974855
E-Mail: info@structura.co.uk

Location: SCHOOL OF ORIENTAL AND AFRICAN STUDIES (SOAS)

Title: WINDOW TYPE 12 - SAMPLE WINDOW AS EXISTING

Client:

Drwn: DJB	Date: 18.11.16	Chkd: BMF	Scale: 1:20@A1
Dwg No: 20085-T-010	Rev: 00	Reason for Issue: PLANNING APPROVAL	