


4.4.00m Above Arbitrary Datum

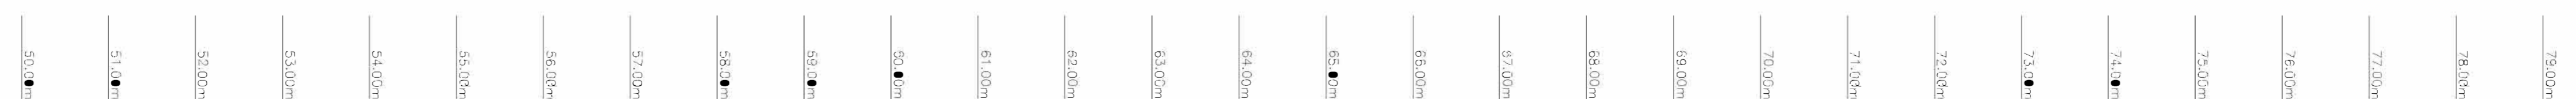

Notes:
 Drawing units are metres.
 Stair slope arrows point up
 Direction of floor boards
 Direction of roof slope (up)

Abbreviations:

Notes:
 THIS SURVEY HAS BEEN CARRIED OUT WITH AN ACCURACY CONSISTENT WITH A SCALE OF 1:50.
 INTERRELATED DIMENSIONS WILL BE WITHIN THE TOLERANCE ASSOCIATED WITH THIS AND SMALLER SCALES ONLY.
 ALL LEVELS ARE IN METRES, RELATED TO AN ARBITRARY DATUM
 UNITS ARE MILLIMETRES.

St. Katharine's - The Danish Church in London
Rectified Elevation 1 AS EXISTING

0 0.5 1 1.5 2 2.5 5 7.5 10 metres

SURVEYED & DRAWN BY:
James Brennan Associates
 Chartered Surveyors
 www.jbrennanassociates.co.uk
 UNIT 6 WARREN HOUSE
 DEEPDALE BUSINESS PARK
 ASHFORD ROAD, BAKSWELL
 DE45 1CT TEL: 01629 814654
 EMAIL: mail@jbrennanassociates.co.uk

Architect/ Surveyor:
MFA / Malcolm Fryer Architects
 23 Gerrard Road
 London N1 8AY
 0207 6847244
 0795 0818411
 mfa@mfray-architects.com
 www.mfray-architects.com

Client:
The Danish Church in London
 4 St Katharine's Precinct
 London
 NW1 4HH

Drawing no. 16-82-RECT-
E1 Issue date Nov 2016
Issue status TENDER
Scale 1:50@ A1