

19.00m Above Arbitrary Datum

Notes:
Drawing units are metres.

- Stair/ slope arrows point up
- Direction of floor boards
- Direction of roof slope (up)


Abbreviations:

Notes:

THIS SURVEY HAS BEEN CARRIED OUT WITH AN ACCURACY CONSISTENT WITH A SCALE OF 1:50.
INTERROGATED DIMENSIONS SHALL BE WITHIN THE TOLERANCE ASSOCIATED WITH THIS AND SMALLER SCALES ONLY.
ALL LEVELS ARE IN METRES, RELATED TO AN ARBITRARY DATUM
UNITS ARE MILLIMETRES.

St. Katharine's - The Danish Church in London

Rectified Elevation 3 AS EXISTING

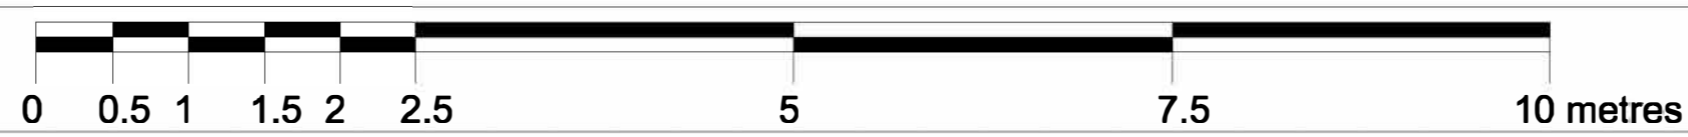

SURVEYED & DRAWN BY:

James Brennan Associates

Chartered Surveyors
www.jbrannanassociates.co.uk

UNIT 6 WARREN HOUSE
DEEPDALE BUSINESS PARK
ASHBOND ROAD, BAKEWELL
DE98 1GT TEL: 01295 814654
EMAIL: mail@jbrannanassociates.co.uk

Architect/ Surveyor:

MFA / Malcolm Fryer Architects

23 Groomed Road
London N1 8AY
0207 6847244
0795 0781411
mf@meyer-architects.com
www.mfyer-architects.com

Client:

The Danish Church in London
4 St Katharine's Precinct
London
NW1 4HH

Drawing no. 16-82-RECT-E3

Issue date NOV 2016

Issue status TENDER

Scale **1:50@ A1**