


79.00m  
78.00m  
77.00m  
76.00m  
75.00m  
74.00m  
73.00m  
72.00m  
71.00m  
70.00m  
69.00m  
68.00m  
67.00m  
66.00m  
65.00m  
64.00m  
63.00m  
62.00m  
61.00m  
60.00m  
59.00m  
58.00m  
57.00m  
56.00m  
55.00m  
54.00m  
53.00m  
52.00m  
51.00m  
50.00m

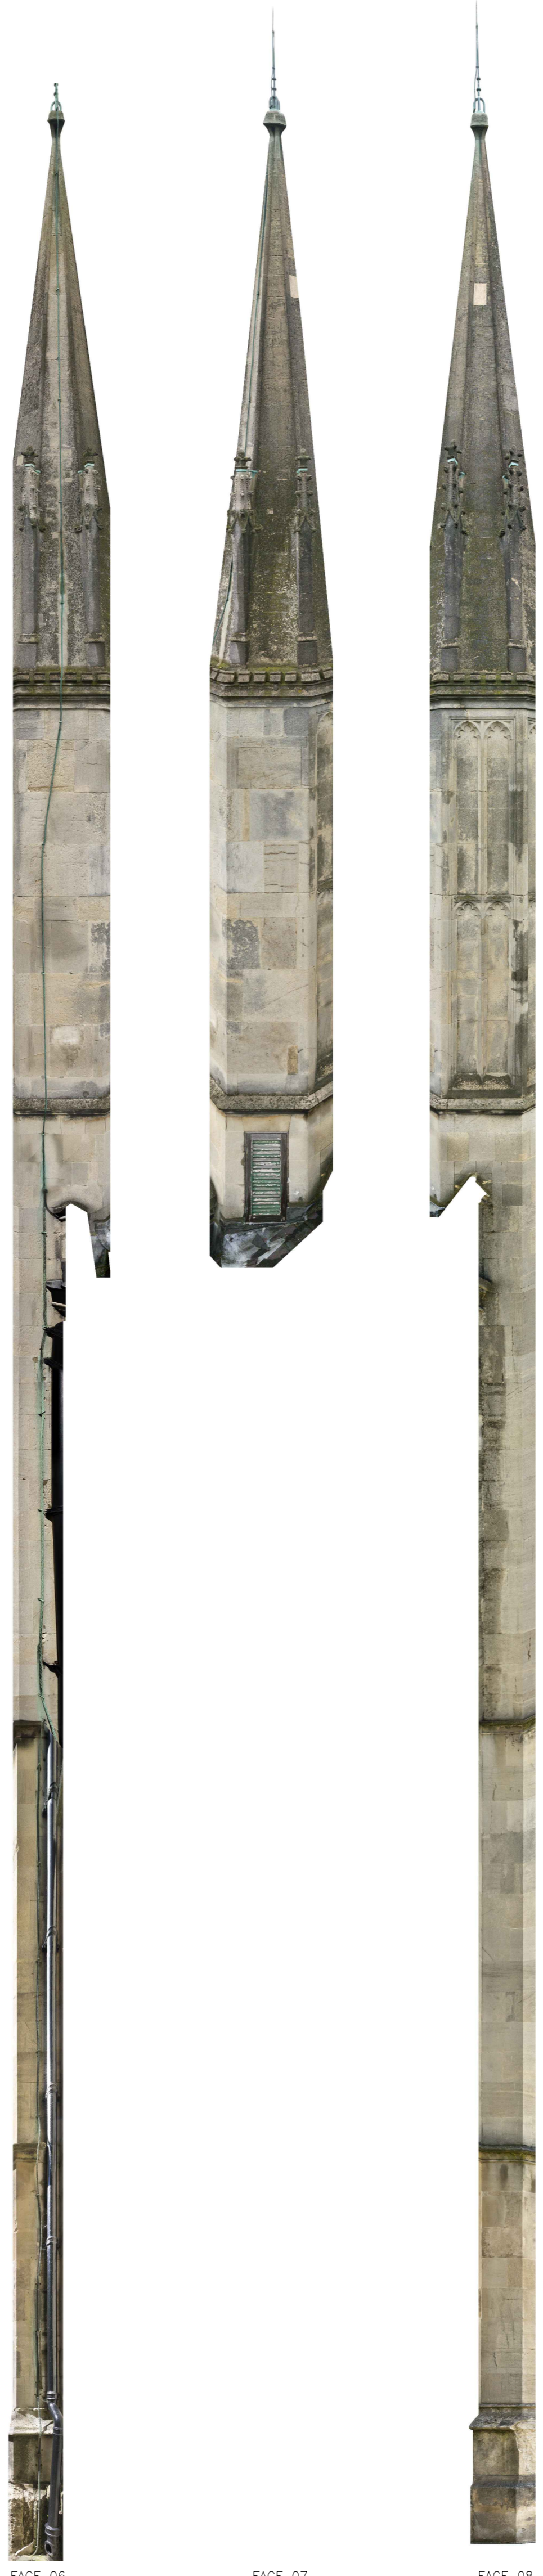

FACE 06                      FACE 07                      FACE 08

49.00m Above Arbitrary Datum

Drawing no. 16-82-RECT-ST  
Issue date Oct 2016  
Issue status TENDER  
Scale 1:50@ A1

Client:  
The Danish Church in London  
4 St Katharine's Precinct  
London  
NW1 4HH

Architect Surveyor:  
**MFA** Malcolm Fryer Architects  
23 Gerrard Road  
London NW1 4HH  
0207 6847244  
0795 0781411  
[malfryerarchitects.com](http://malfryerarchitects.com)  
[www.malfryerarchitects.com](http://www.malfryerarchitects.com)

SURVEYED & DRAWN BY:  
**James Brennan Associates**  
Chartered Surveyors  
[www.jamesbrennan.co.uk](http://www.jamesbrennan.co.uk)  
UNIT 6, WARRINGTON ROAD,  
DEEPDALL BUSINESS PARK,  
DEEPS LCT TEL: 01629 814654  
EMAIL: [mail@jamesbrennan.co.uk](mailto:mail@jamesbrennan.co.uk)

**St. Katharine's - The Danish Church in London**  
**South Tower - Return Elevations AS EXISTING**

Notes:  
THIS SURVEY HAS BEEN CARRIED OUT WITH AN ACCURACY CONSISTENT WITH A SCALE OF 1:50.  
INTERPOLATED DIMENSIONS WILL BE WITHIN THE TOLERANCE ACCORDING TO THE SURVEYING CODE OF PRACTICE.  
ALL LEVELS ARE IN METRES, RELATED TO AN ARBITRARY DATUM UNITS ARE MILLIMETRES.

Abbreviations:  
Drawing units are metres.  
Stair slope arrows point up  
Direction of floor boards  
Direction of roof slope (up)