


PINNACLE A

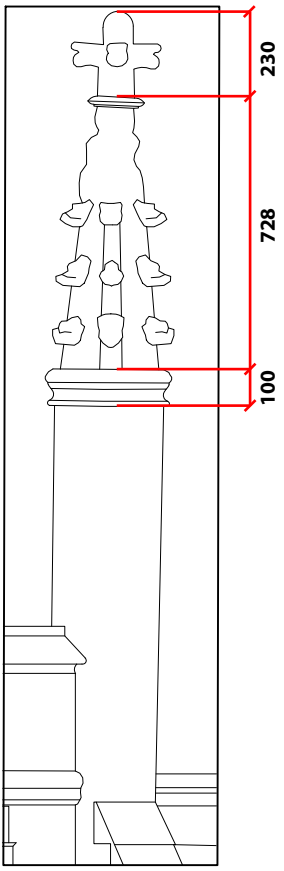

REFERENCE PHOTO

SCHEDULE OF WORK
Allow for recarving to extents of pinnacle, base and for re-fixing with new stainless steel dowel to Structural Engineer's detail. Re-carving template to be based on existing site evidence and historic drawings. Allow for production of full working shop drawings prior to carving.




PINNACLE B



REFERENCE PHOTO

SCHEDULE OF WORK
Allow for recarving to extents of pinnacle, base and for re-fixing with new stainless steel dowel to Structural Engineer's detail. Re-carving template to be based on existing site evidence and historic drawings. Allow for production of full working shop drawings prior to carving.

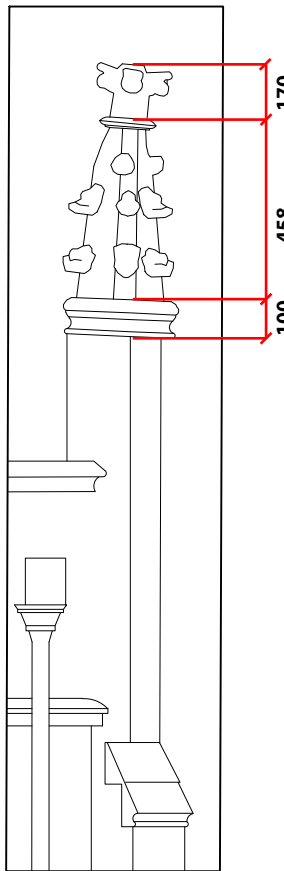


PINNACLE C



REFERENCE PHOTO

SCHEDULE OF WORK
Allow for recarving to extents of pinnacle, base and for re-fixing with new stainless steel dowel to Structural Engineer's detail. Re-carving template to be based on existing site evidence and historic drawings. Allow for production of full working shop drawings prior to carving.

GENERAL NOTE
Dimensions shown are indicative only based on digital survey elevations at small scale, all to be verified on site during up close inspection.

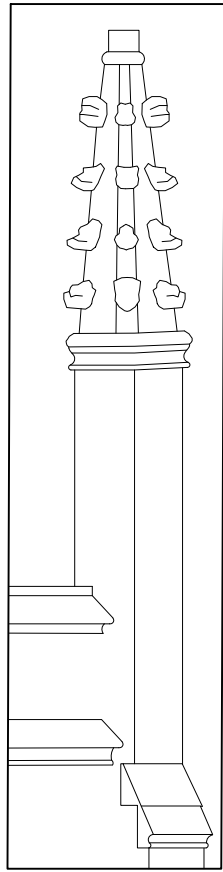


PINNACLE D



REFERENCE PHOTO

SCHEDULE OF WORK
Enable close up inspection by Structural Engineer and confirm that pinnacles are firmly fixed and safe.

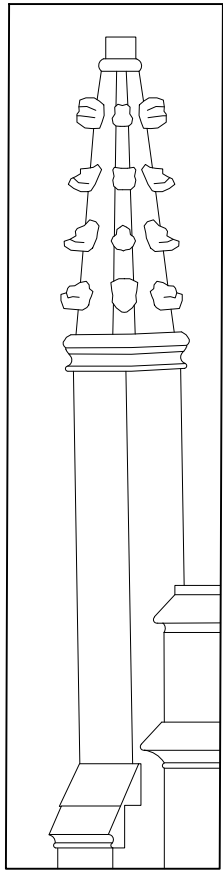


PINNACLE E



REFERENCE PHOTO

SCHEDULE OF WORK
Enable close up inspection by Structural Engineer and confirm that pinnacles are firmly fixed and safe.

REFERENCE PLAN

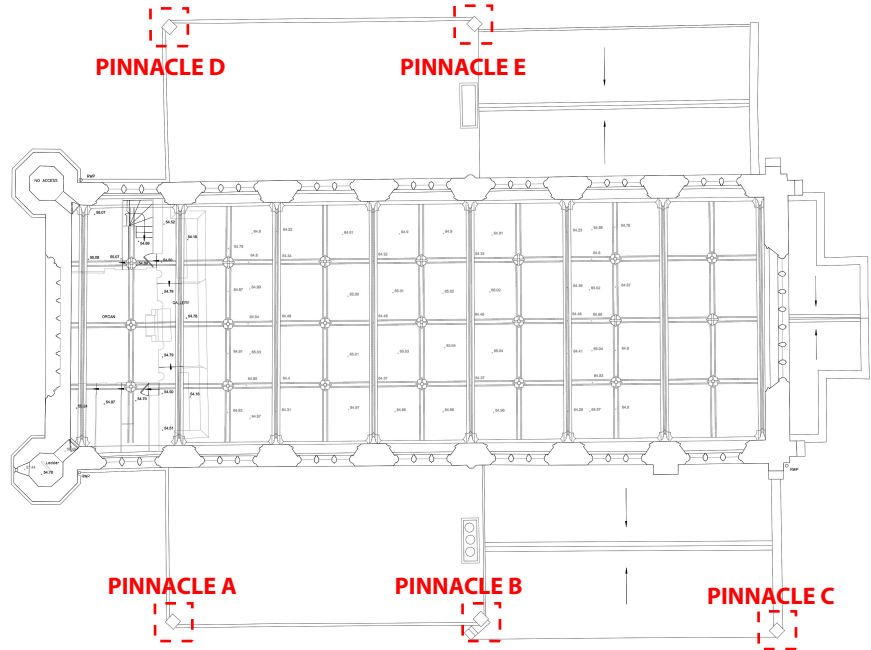


Notes:
Drawing units are metres.

- Stair/ slope arrows point up
- Direction of floor boards
- Direction of roof slope (up)

Abbreviations:

Notes:
This survey has been carried out to an accuracy consistent with a scale of 1:50
Drawing units are millimetres.
Site Grid and Vertical Datum:
All Levels are related to an arbitrary site datum.

St Katherine's Danish Church, Regents Park, London
Pinnacle Details

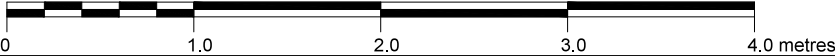

SURVEYED & DRAWN BY:
James Brennan Associates
Chartered Surveyors
UNIT 6 WARREN HOUSE
DEEPDALE BUSINESS PARK
ASHFORD ROAD, BAKEWELL
DE45 1GT TEL: 01629 814654
EMAIL: mail@brennanassociates.co.uk

Architect/ Surveyor:
MALCOLM FRYER ARCHITECTS
23 Gerrard Road,
London,
N1 8AY
Tel +44 (0)207 6847244
www.mfryer-architects.com

Client:

Drawing **PIN-01**
Issue date SEPT 2016
FOR TENDER
Scale 1:20@ A1