



54.00m  
53.00m  
52.00m  
51.00m  
50.00m

ELEVATION KEY - E2



Notes:  
Drawing units are metres.  
Stair slope arrows point up  
Direction of floor boards  
Direction of roof slope (up)

Abbreviations:

Notes:  
THIS SURVEY HAS BEEN CARRIED OUT WITH AN ACCURACY CONSISTENT WITH A SCALE OF 1:50.  
INTERROGATED DIMENSIONS WILL BE WITHIN THE TOLERANCE ASSOCIATED WITH THE AND SMALLER SCALES ONLY.  
ALL LEVELS ARE IN METRES, RELATED TO AN ARBITRARY DATUM  
UNITS ARE MILLIMETRES.


**St. Katharine's - The Danish Church in London**  
**Rectified Elevation**

**SURVEYED & DRAWN BY:**  
**James Brennan Associates**  
Chartered Surveyors  
www.jbrennanassociates.co.uk  
UNIT 6 WARREN HOUSE  
DEEPDALE BUSINESS PARK  
ASHFORD ROAD, BAKEWELL  
DE45 1GT TEL: 01629 814654  
EMAIL: mail@jbrennanassociates.co.uk

**Architect/Surveyor:**  
**MFA** / Malcolm Fryer Architects  
23 Gerrard Road  
London N1 8AY  
0207 6847244  
0795 0781411  
m@mfya-architects.com  
www.mfya-architects.com

**Client:**  
**The Danish Church in London**  
4 St Katharine's Precinct  
London NW1 4HH

**Drawing 043-E2-S01-01**  
**Issue date Sept 2016**  
**FOR TENDER**  
**Scale 1:10@ A1**

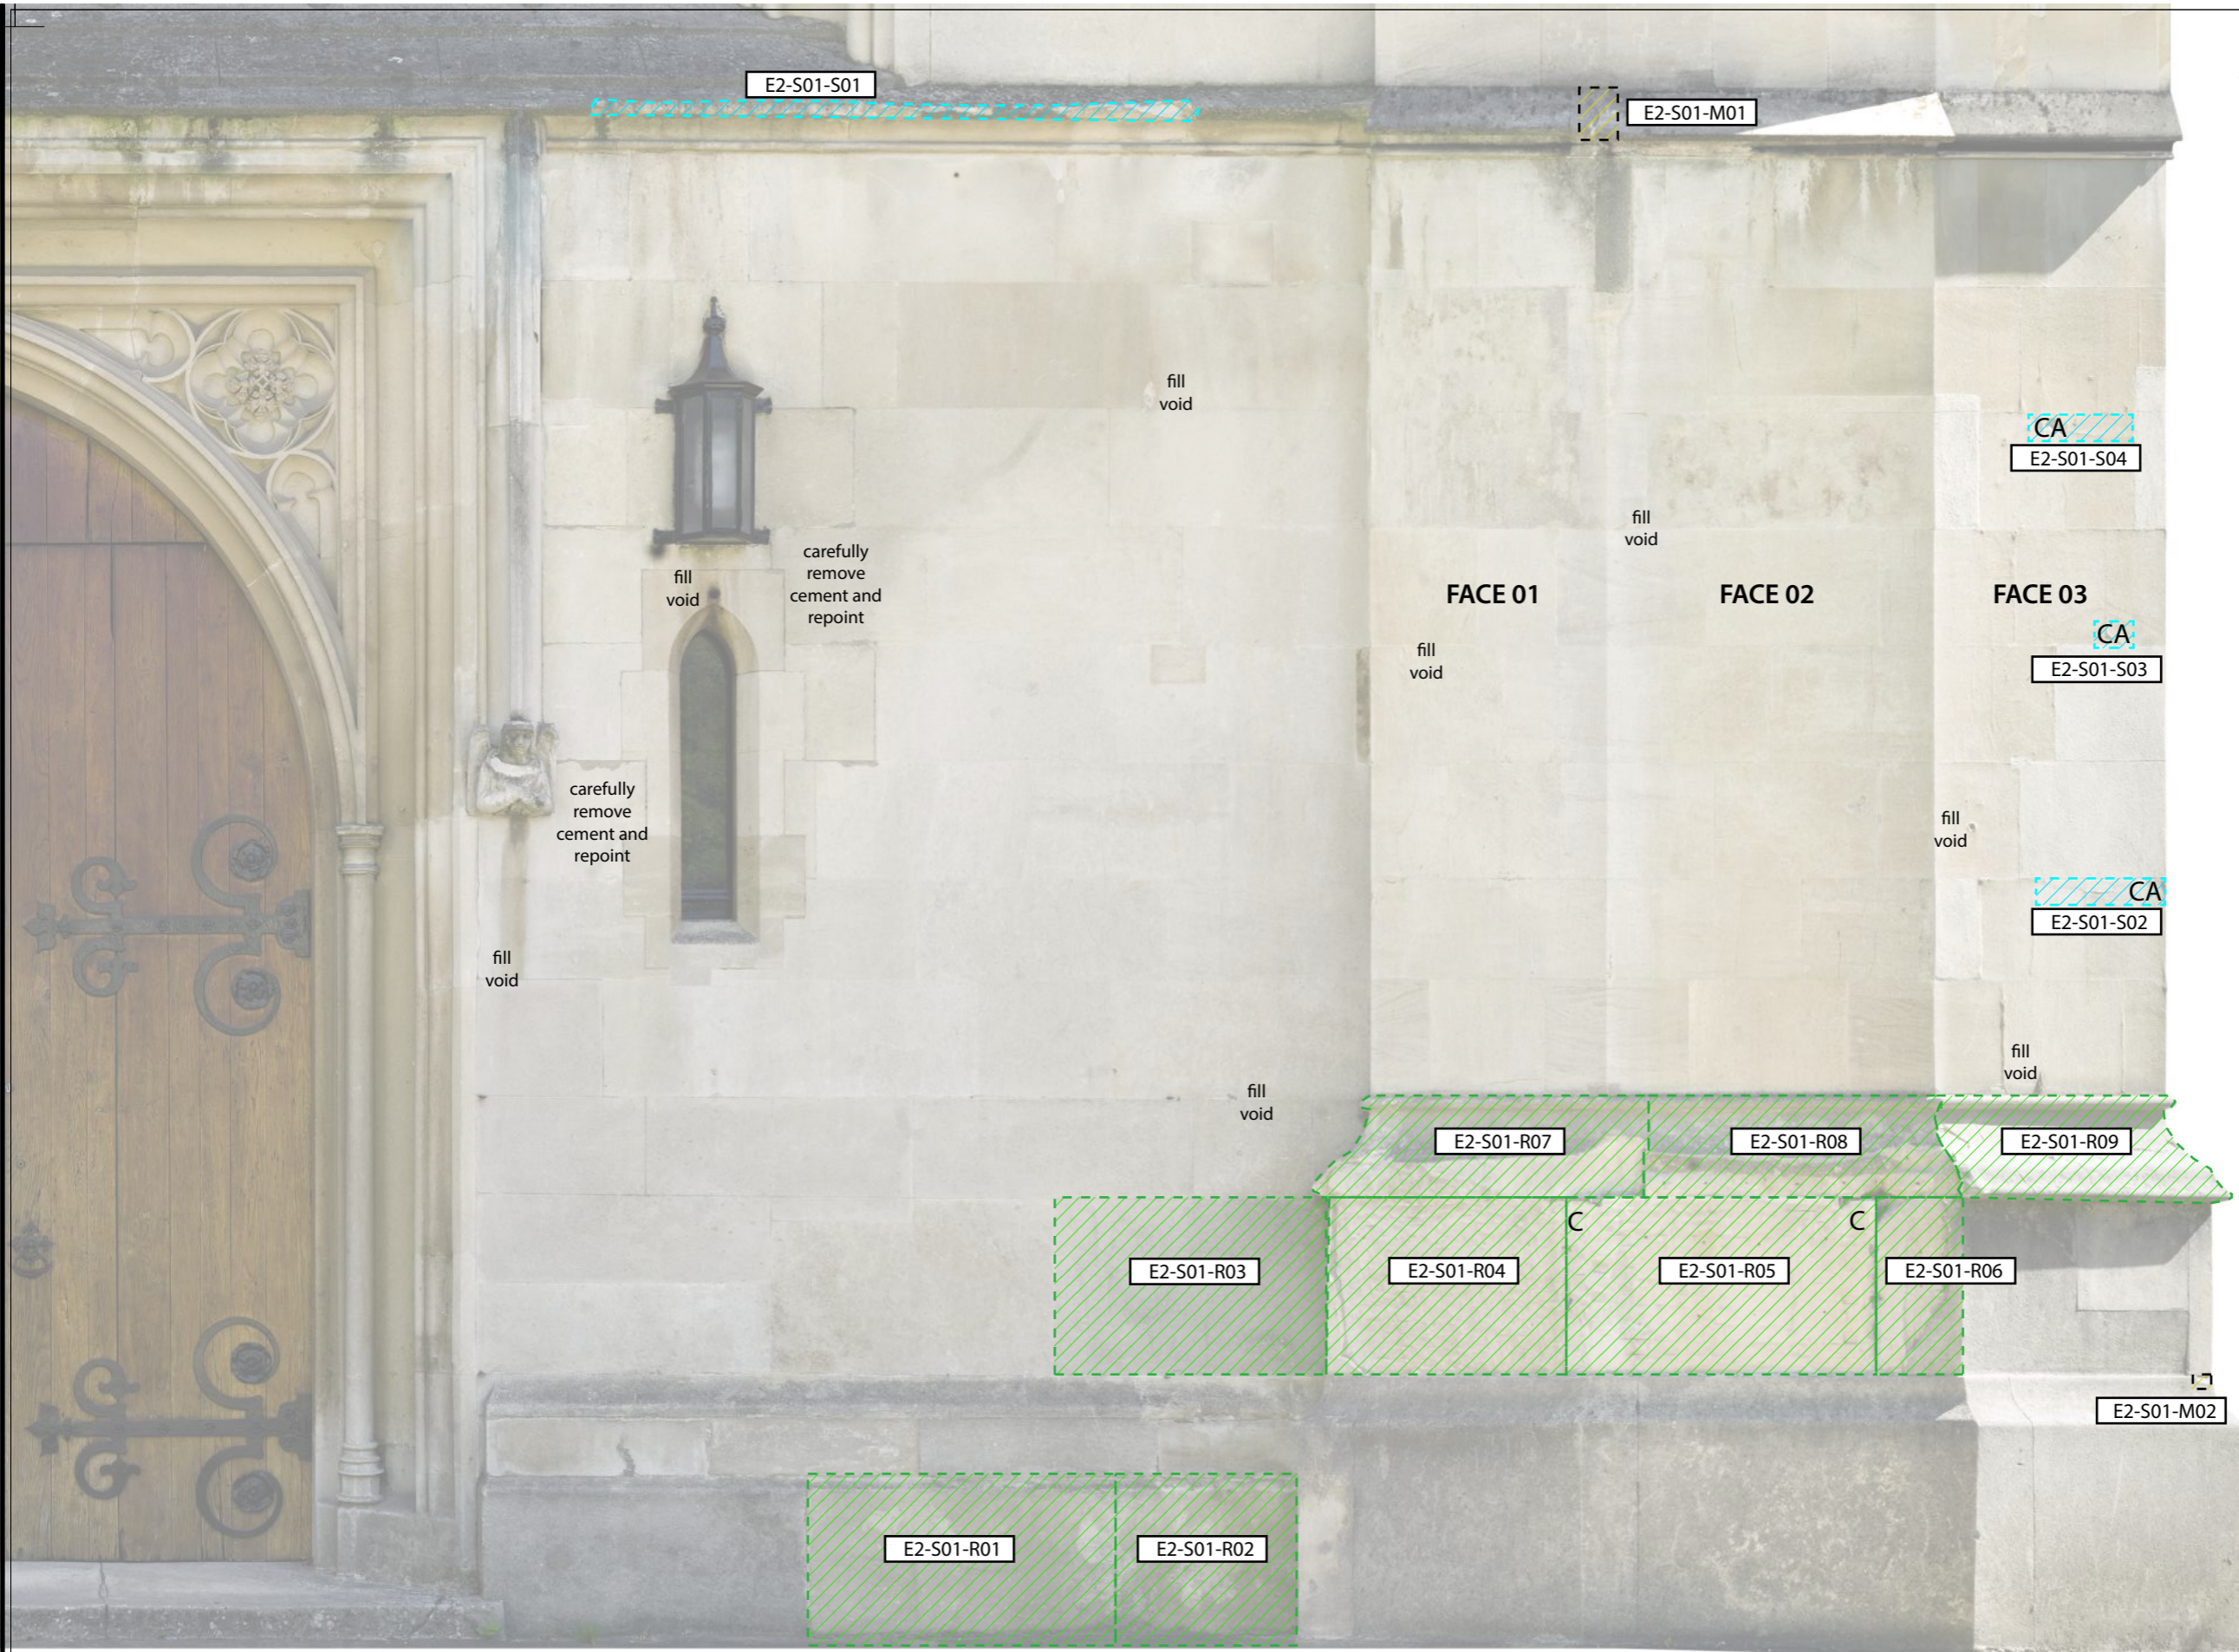

**GENERAL NOTES**

To be read in conjunction with prelims and specialist stonemason details

Final scope of work to be agreed with CA prior to commencement.






**CLEANING**

External cleaning to be completed prior to commencement of stonework repairs, following approved external cleaning trials with DOFF steam as per spec A12r/460 in consultation with CA.

**REPOINTING GENERALLY**

Allow for ashlar repointing to open joints only (approximately 50% of total surface area) as per specification Z21r/490. All hairline fissures to ashlar and retained rendered surfaces to be filled where possible, in consultation with CA.

**KEY**

-  **Replace Stonework**  
Carefully replace stonework as per specification F21r and approved sample.
-  **Mortar Repair**  
Repair with lime mortar as per specification F21r/750 and approved sample.
-  **Stone Indent Repair**  
Indented repair as per specification F21r/710 and approved sample.
- C** **Replace Cramp**  
Careful removal of existing cramp and cramp replacement as per specification F21r/610. Allow for stone replacement, indent repair or mortar repair as scheduled.
- CA** **Cramp Assumed**  
Evidence suggests corrosion of embedded cramp within face stonework. Area to be investigated by specialist stonemason. Allow for careful removal of cramp and cramp replacement as per specification F21r/610, and stone replacement, indent repair or mortar repair as scheduled.
-  **For Structural Investigation**  
Signs of movement or structural concern at time of survey to be investigated by Structural Engineer
-  **Shelter Coat**  
As per specification F21r/860

**ELEVATION KEY - E2**



Notes:  
Drawing units are metres.  
Stair slope arrows point up  
Direction of floor boards  
Direction of roof slope (up)

Abbreviations:

Notes:  
THIS SURVEY HAS BEEN CARRIED OUT WITH AN ACCURACY CONSISTENT WITH A SCALE OF 1:50.  
INTERROGATED DIMENSIONS WILL BE WITHIN THE TOLERANCE ASSOCIATED WITH THE AND SMALLER SCALES ONLY.  
ALL LEVELS ARE IN METRES, RELATED TO AN ARBITRARY DATUM  
UNITS ARE MILLIMETRES.

**St. Katharine's - The Danish Church in London**  
**EXTERNAL MASONRY REPAIR**



**SURVEYED & DRAWN BY:**  
**James Brennan Associates**  
Chartered Surveyors  
www.jbrennanassociates.co.uk

**Architect/ Surveyor:**  
**MFA** / Malcolm Fryer Architects  
23 Gerrard Road  
London N1 8AY  
0207 6847244  
0795 0781411  
m.fryer@architects.com  
www.mfryer-architects.com

**Client:**  
**The Danish Church in London**  
4 St Katharine's Precinct  
London  
NW1 4HH

**Drawing 043-E2-S01-02**  
**Issue date Oct 2016**  
**FOR TENDER**  
**Scale 1:10@ A1**



59.00m  
58.00m  
57.00m  
56.00m  
55.00m

**ELEVATION KEY - E2**




Notes:  
Drawing units are metres.  
Stair/ slope arrows point up  
Direction of floor boards  
Direction of roof slope (up)

Abbreviations:

Notes:  
THIS SURVEY HAS BEEN CARRIED OUT WITH AN ACCURACY CONSISTENT WITH A SCALE OF 1:50.  
INTERROGATED DIMENSIONS WILL BE WITHIN THE TOLERANCE ASSOCIATED WITH THIS AND SMALLER SCALES ONLY.  
ALL LEVELS ARE IN METRES, RELATED TO AN ARBITRARY DATUM.  
UNITS ARE MILLIMETRES.

**St. Katharine's - The Danish Church in London**  
**Rectified Elevation**

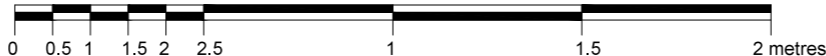


SURVEYED & DRAWN BY:  
**James Brennan Associates**  
Chartered Surveyors  
www.jbrennansurveyors.co.uk  
UNIT 6 WARREN HOUSE  
DEEPOLE BUSINESS PARK  
ASHFORD ROAD, BAKEWELL  
DE45 1GT TEL: 01629 814654  
EMAIL: mail@jbreannansurveyors.co.uk

Architect/ Surveyor:  
**MFA** / Malcolm Fryer Architects  
23 Gerrard Road  
London N1 8AY  
0207 6847244  
0795 0781411  
m.fryer@architects.com  
www.mfryer-architects.com

Client:  
**The Danish Church in London**  
4 St Katharine's Precinct  
London  
NW1 4HH

**Drawing 043-E2-S02-01**  
**Issue date Sept 2016**  
**FOR TENDER**  
**Scale 1:10@ A1**

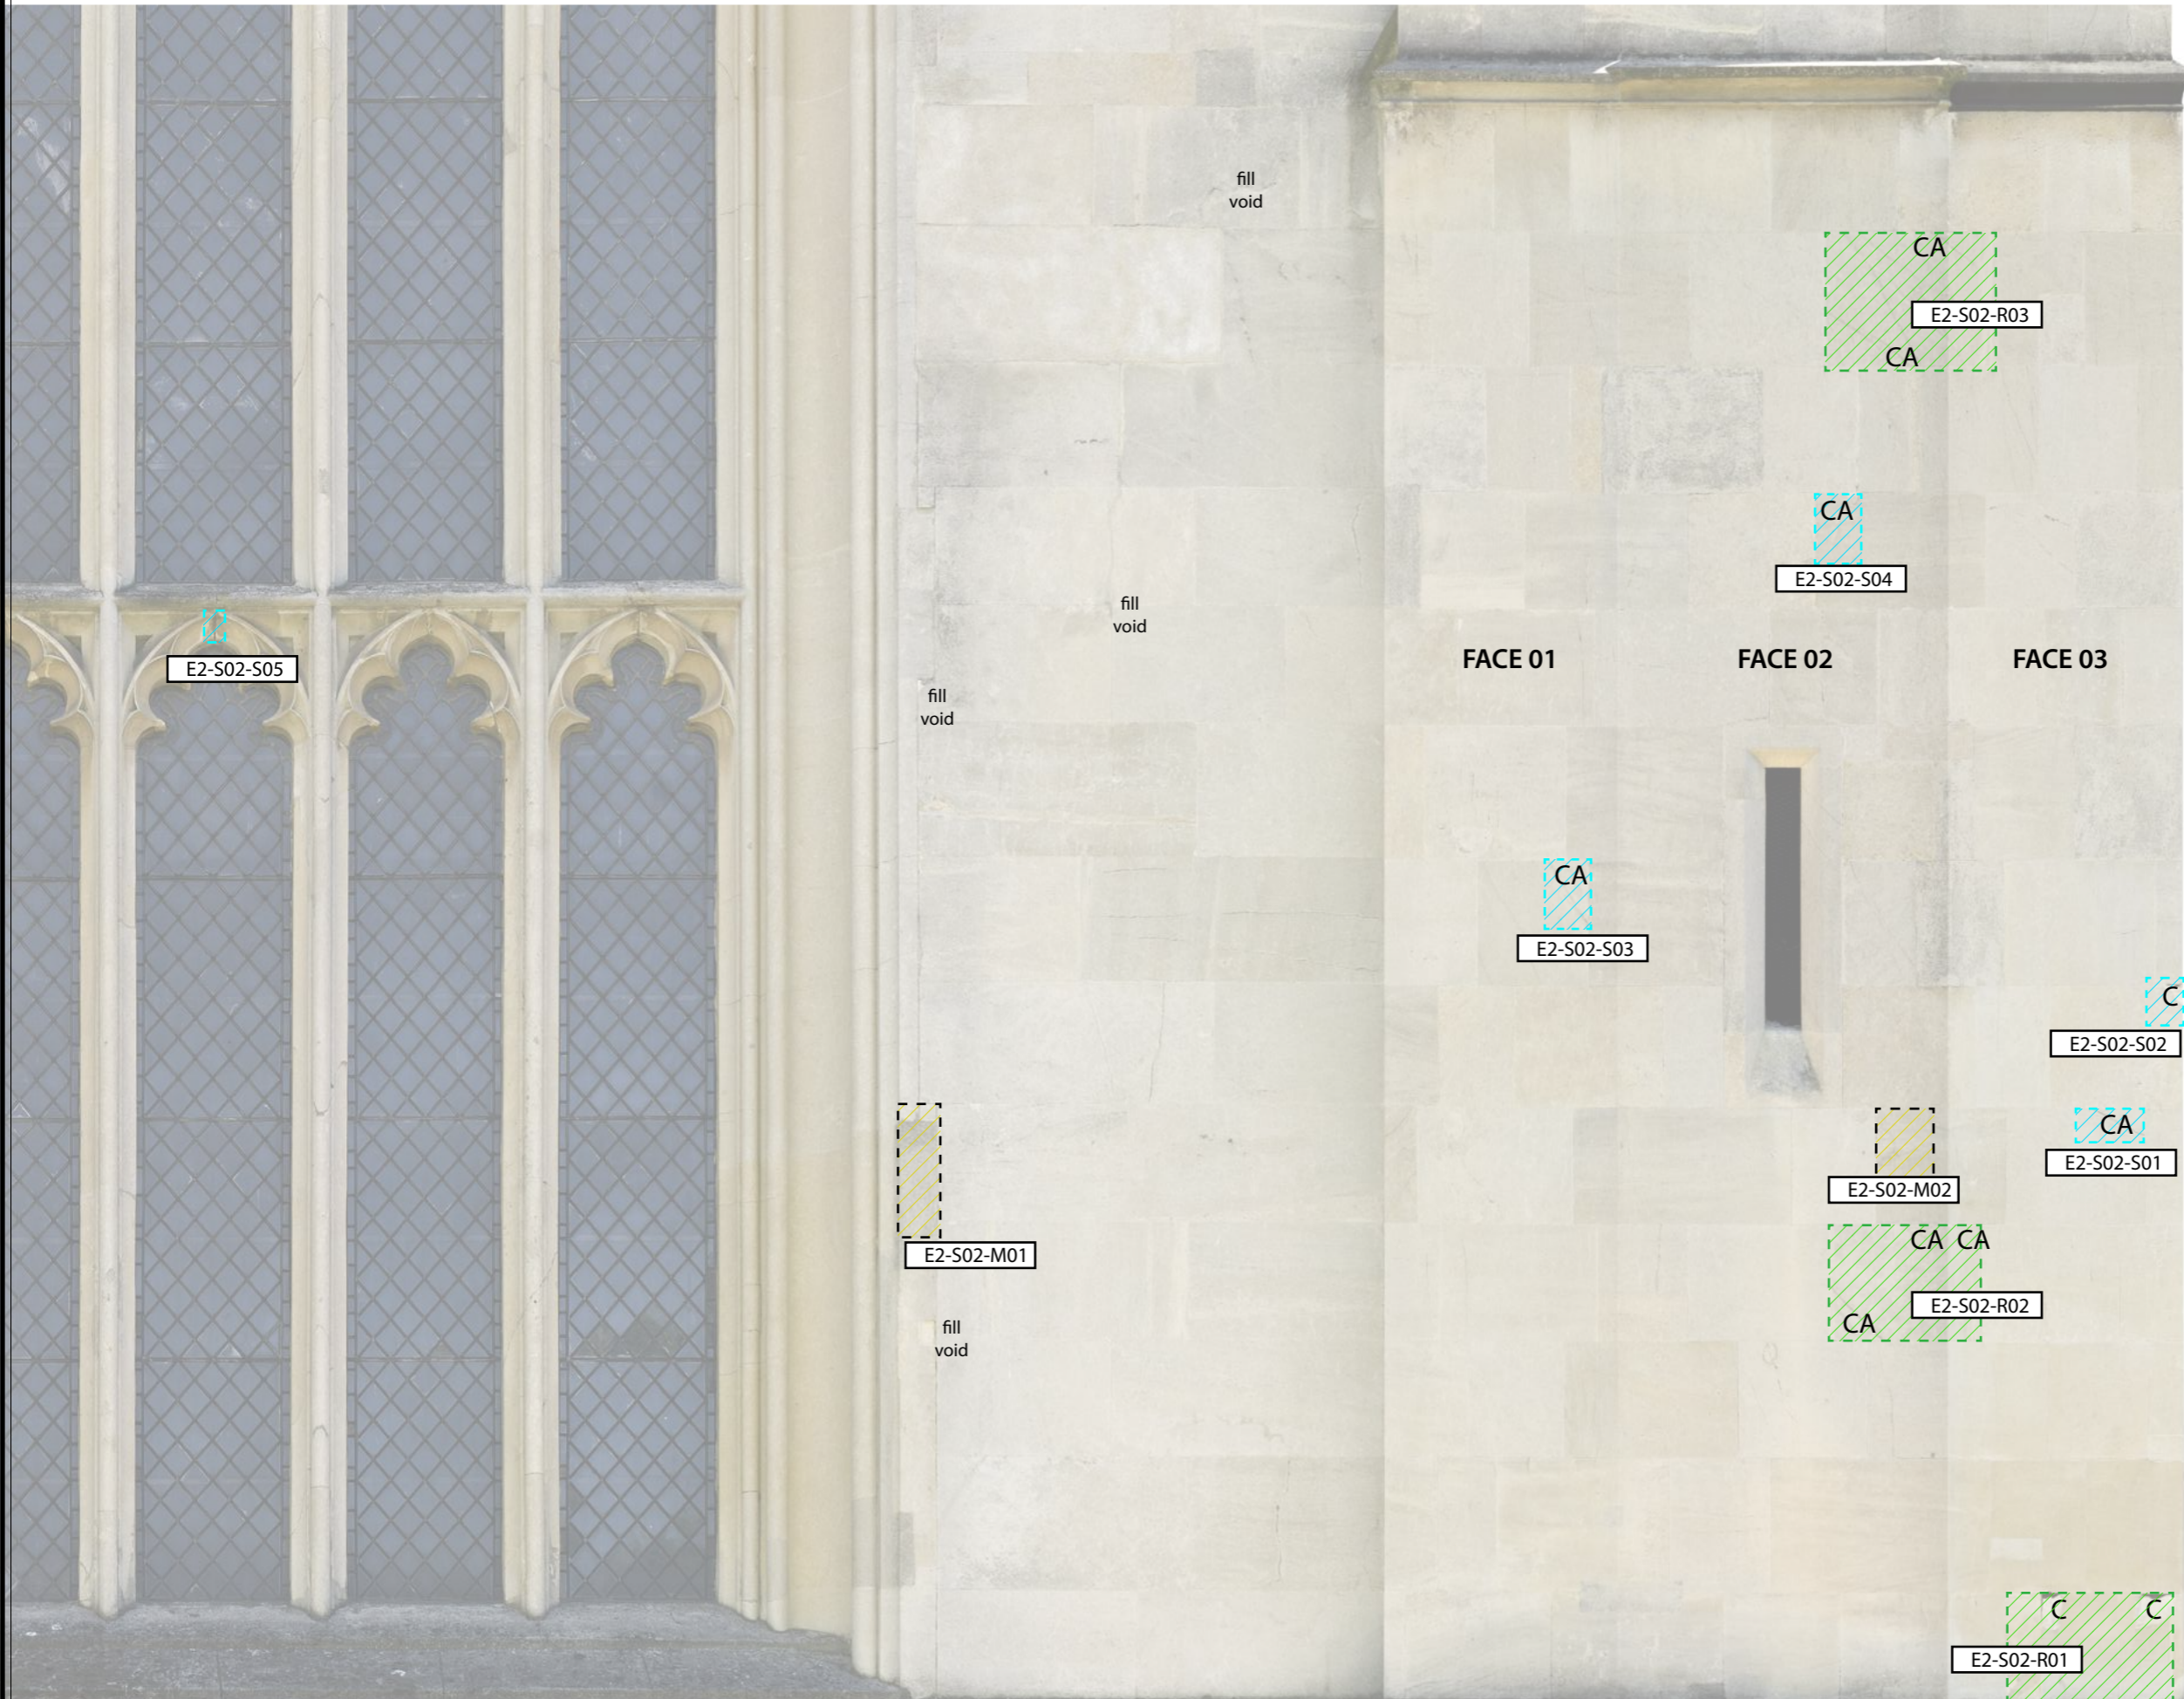

### GENERAL NOTES

To be read in conjunction with prelims and specialist stonemason details

Final scope of work to be agreed with CA prior to commencement.






### CLEANING

External cleaning to be completed prior to commencement of stonework repairs, following approved external cleaning trials with DOFF steam as per spec A12r/460 in consultation with CA.

### REPOINTING GENERALLY

Allow for ashlar repointing to open joints only (approximately 50% of total surface area) as per specification Z21r/490. All hairline fissures to ashlar and retained rendered surfaces to be filled where possible, in consultation with CA.




### KEY

-  **Replace Stonework**  
Carefully replace stonework as per specification F21r and approved sample.
-  **Mortar Repair**  
Repair with lime mortar as per specification F21r/750 and approved sample.
-  **Stone Indent Repair**  
Indented repair as per specification F21r/710 and approved sample.
- C** **Replace Cramp**  
Careful removal of existing cramp and cramp replacement as per specification F21r/610. Allow for stone replacement, indent repair or mortar repair as scheduled.
- CA** **Cramp Assumed**  
Evidence suggests corrosion of embedded cramp within face stonework. Area to be investigated by specialist stonemason. Allow for careful removal of cramp and cramp replacement as per specification F21r/610, and stone replacement, indent repair or mortar repair as scheduled.
-  **For Structural Investigation**  
Signs of movement or structural concern at time of survey to be investigated by Structural Engineer
-  **Shelter Coat**  
As per specification F21r/860

### ELEVATION KEY - E2



Notes:  
Drawing units are metres.

-  Stair/ slope arrows point up
-  Direction of floor boards
-  Direction of roof slope (up)

Abbreviations:

Notes:


THIS SURVEY HAS BEEN CARRIED OUT WITH AN ACCURACY CONSISTENT WITH A SCALE OF 1:50. INTERROGATED DIMENSIONS WILL BE WITHIN THE TOLERANCE ASSOCIATED WITH THIS AND SMALLER SCALES ONLY.

ALL LEVELS ARE IN METRES, RELATED TO AN ARBITRARY DATUM

UNITS ARE MILLIMETRES.

## St. Katharine's - The Danish Church in London

### EXTERNAL MASONRY REPAIR

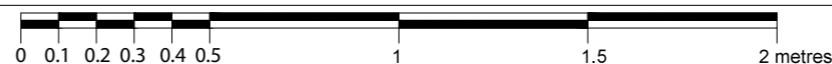

SURVEYED & DRAWN BY:

**James Brennan Associates**  
Chartered Surveyors  
www.jbrennansurveyors.co.uk

UNIT 6 WARREN HOUSE  
DEEPOLE BUSINESS PARK  
ASHFORD ROAD, BAKEWELL,  
DE45 1GT TEL: 01629 814654  
EMAIL: mail@jbrennansurveyors.co.uk

Architect/ Surveyor:

**MFA** Malcolm Fryer Architects

23 Gerrard Road  
London N1 8AY  
0207 6847244  
0795 0781411  
m@mfya-architects.com  
www.mfya-architects.com

Client:

The Danish Church in London  
4 St Katharine's Precinct  
London  
NW1 4HH

Drawing 043-E2-S02-02

Issue date Oct 2016

FORTENDER

Scale 1:10@ A1