



63.00m  
62.00m  
61.00m  
60.00m  
59.00m

**ELEVATION KEY - E2**



Notes:  
Drawing units are metres.  
Stair/ slope arrows point up  
Direction of floor boards  
Direction of roof slope (up)

Abbreviations:

Notes:  
THIS SURVEY HAS BEEN CARRIED OUT WITH AN ACCURACY CONSISTENT WITH A SCALE OF 1:50.  
INTERROGATED DIMENSIONS WILL BE WITHIN THE TOLERANCE ASSOCIATED WITH THE AND SMALLER SCALES ONLY.  
ALL LEVELS ARE IN METRES, RELATED TO AN ARBITRARY DATUM  
UNITS ARE MILLIMETRES.


**St. Katharine's - The Danish Church in London**  
**Rectified Elevation**

**SURVEYED & DRAWN BY:**  
**James Brennan Associates**  
Chartered Surveyors  
www.jbrennanassociates.co.uk  
UNIT 6 WARREN HOUSE  
DEEPDALE BUSINESS PARK  
ASHFORD ROAD, BAKEWELL  
DE45 1GT TEL: 01629 814654  
EMAIL: mail@jbrennanassociates.co.uk

**Architect/ Surveyor:**  
**MFA** / Malcolm Fryer Architects  
23 Gerrard Road  
London N1 6AY  
0207 6847244  
0795 0781411  
mfm@mfryer-architects.com  
www.mfryer-architects.com

**Client:**  
The Danish Church in London  
4 St Katharine's Precinct  
London NW1 4HH

**Drawing 043-E2-S03-01**  
**Issue date** Sept 2016  
**FOR TENDER**  
**Scale 1:10@ A1**

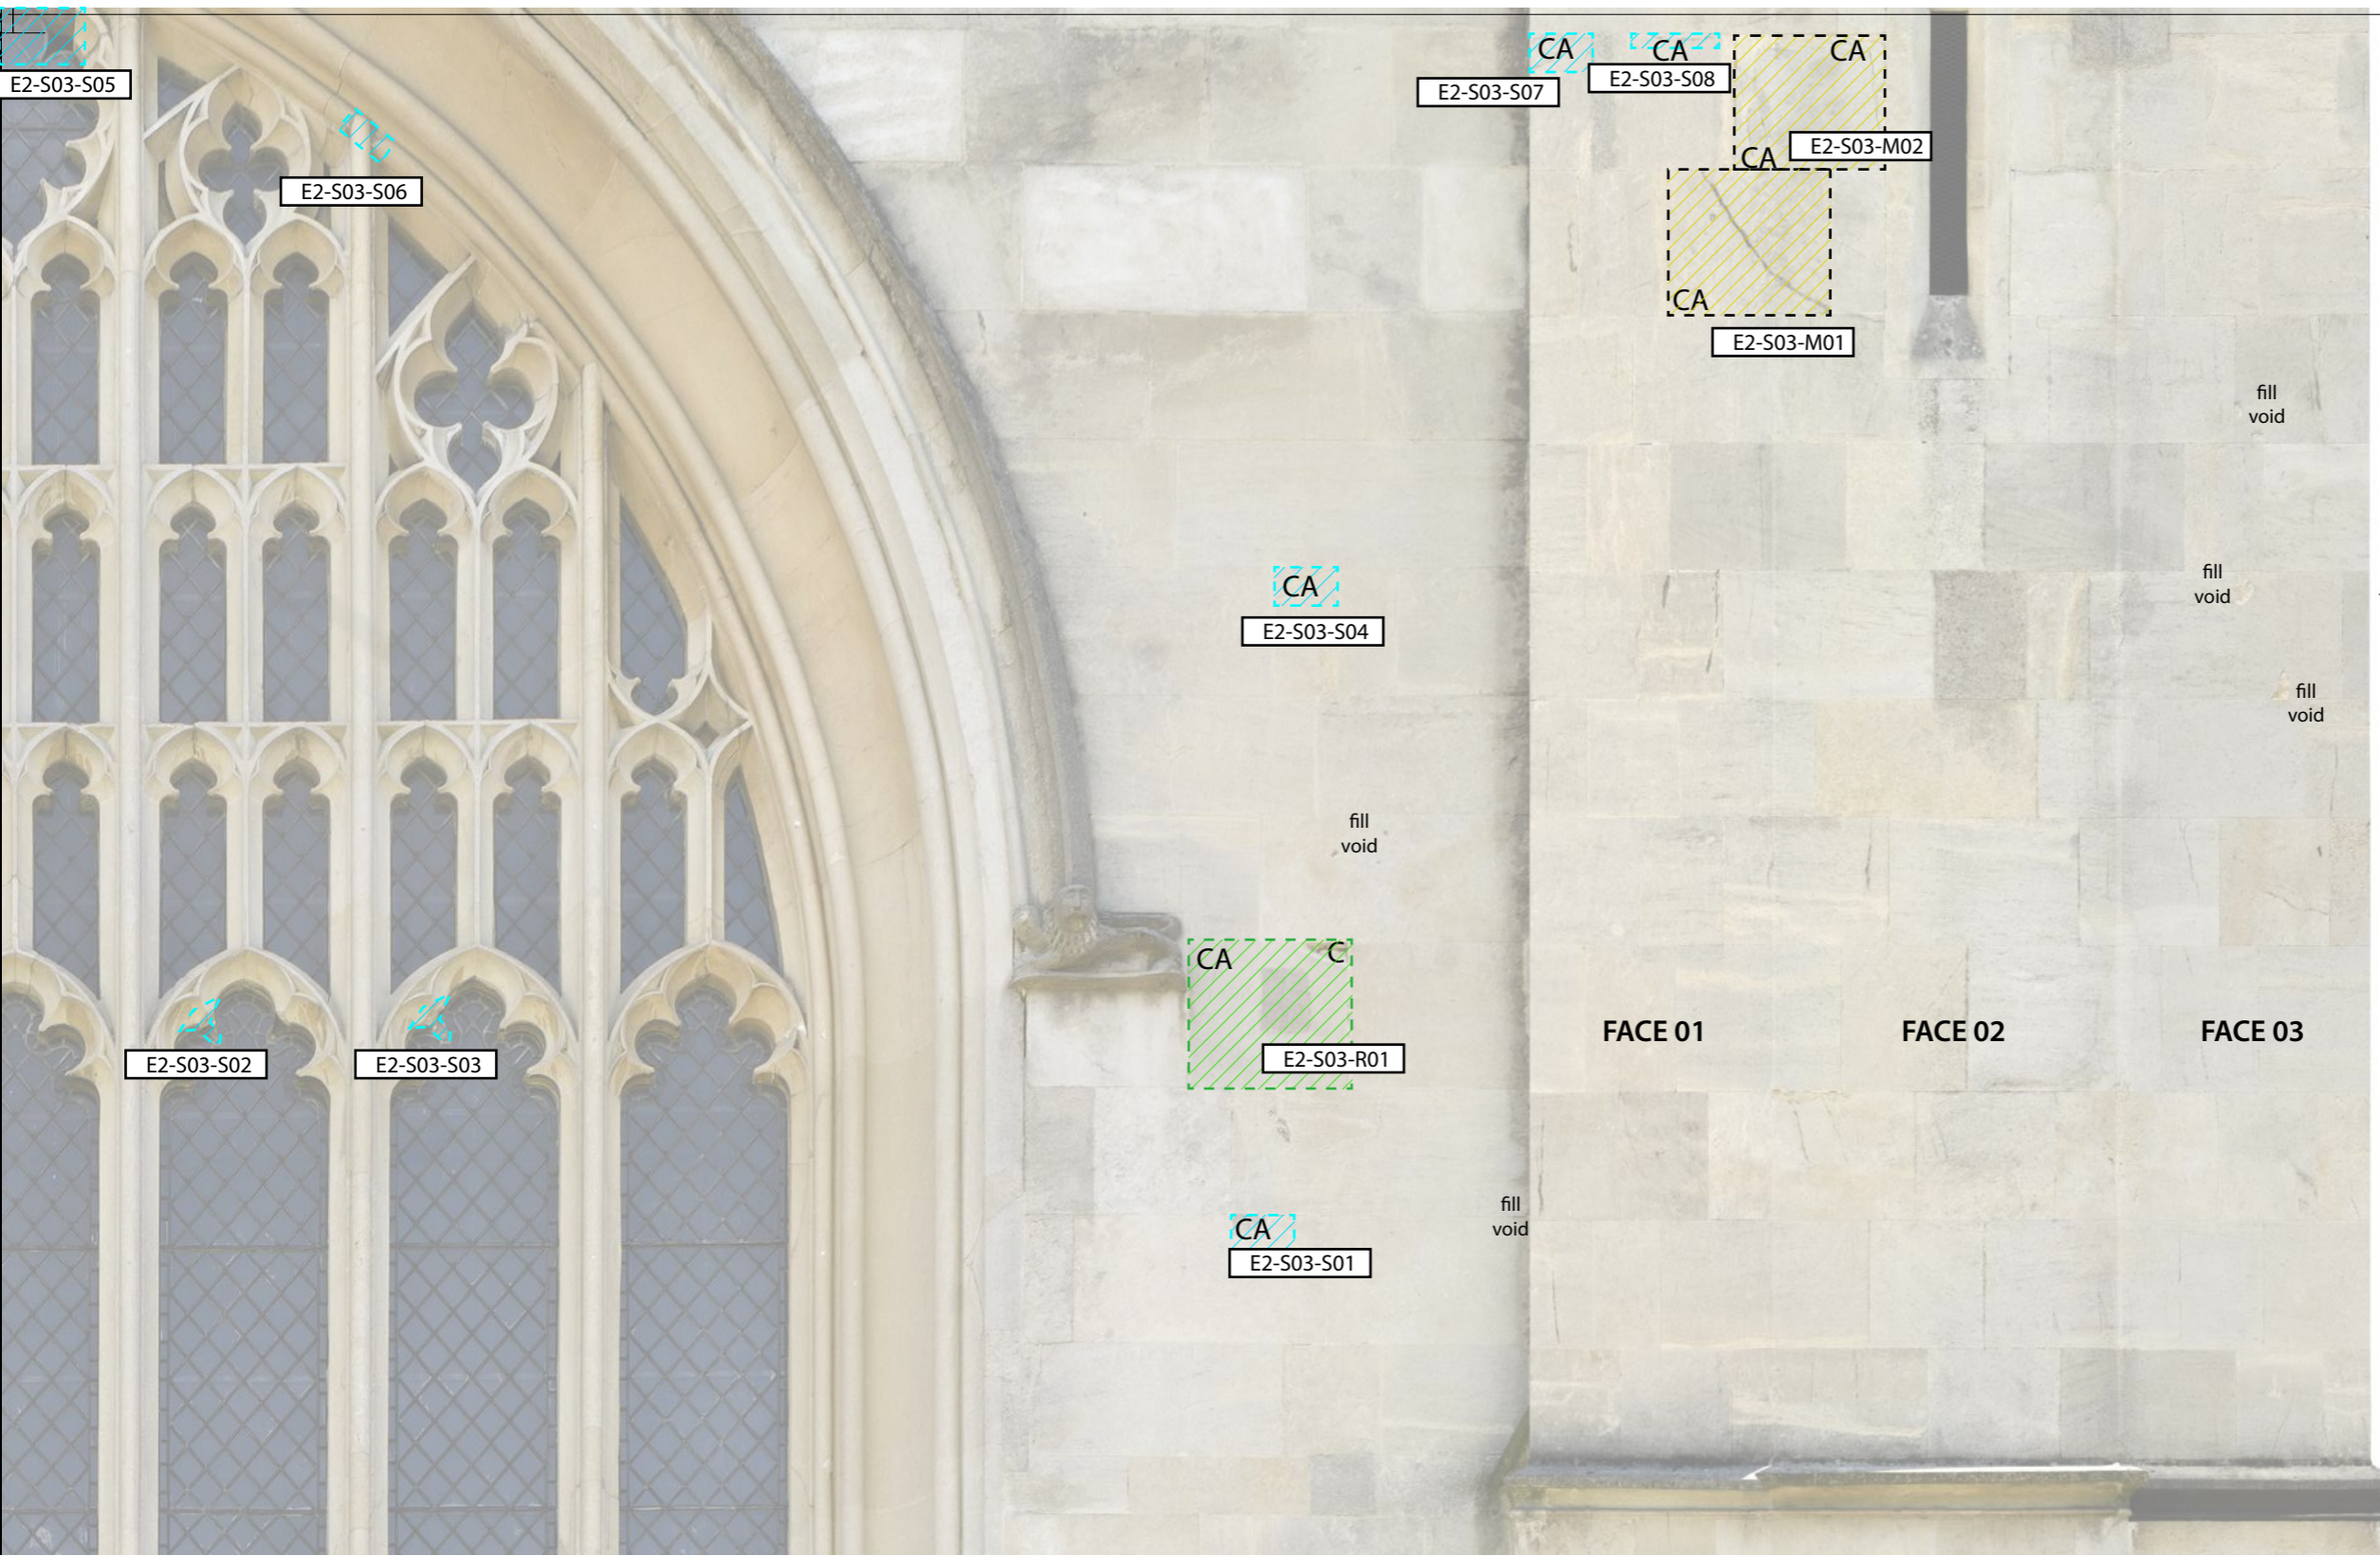

**GENERAL NOTES**

To be read in conjunction with prelims and specialist stonemason details

Final scope of work to be agreed with CA prior to commencement.






**CLEANING**

External cleaning to be completed prior to commencement of stonework repairs, following approved external cleaning trials with DOFF steam as per spec A12r/460 in consultation with CA.

**REPOINTING GENERALLY**




Allow for ashlar repointing to open joints only (approximately 50% of total surface area) as per specification Z21r/490. All hairline fissures to ashlar and retained rendered surfaces to be filled where possible, in consultation with CA.

**KEY**

-  **Replace Stonework**  
Carefully replace stonework as per specification F21r and approved sample.
-  **Mortar Repair**  
Repair with lime mortar as per specification F21r/750 and approved sample.
-  **Stone Indent Repair**  
Indented repair as per specification F21r/710 and approved sample.
- C** **Replace Cramp**  
Careful removal of existing cramp and cramp replacement as per specification F21r/610. Allow for stone replacement, indent repair or mortar repair as scheduled.
- CA** **Cramp Assumed**  
Evidence suggests corrosion of embedded cramp within face stonework. Area to be investigated by specialist stonemason. Allow for careful removal of cramp and cramp replacement as per specification F21r/610, and stone replacement, indent repair or mortar repair as scheduled.
-  **For Structural Investigation**  
Signs of movement or structural concern at time of survey to be investigated by Structural Engineer
-  **Shelter Coat**  
As per specification F21r/860

**ELEVATION KEY - E2**



**Notes:**  
Drawing units are metres.  
 Stair/ slope arrows point up  
 Direction of floor boards  
 Direction of roof slope (up)

**Abbreviations:**

**Notes:**  
THIS SURVEY HAS BEEN CARRIED OUT WITH AN ACCURACY CONSISTENT WITH A SCALE OF 1:50.  
INTERROGATED DIMENSIONS WILL BE WITHIN THE TOLERANCE ASSOCIATED WITH THIS AND SMALLER SCALES ONLY.  
ALL LEVELS ARE IN METRES, RELATED TO AN ARBITRARY DATUM  
UNITS ARE MILLIMETRES.

**St. Katharine's - The Danish Church in London**  
**EXTERNAL MASONRY REPAIR**




**SURVEYED & DRAWN BY:**  
**James Brennan Associates**  
Chartered Surveyors  
www.jbrennansurveyors.co.uk  
UNIT 6 WARREN HOUSE  
DEEPDALE BUSINESS PARK  
ASHFORD ROAD, BAKEWELL  
DE45 1GT TEL: 01629 814654  
EMAIL: mail@jbrennansurveyors.co.uk

**Architect/ Surveyor:**  
**MFA** Malcolm Fryer Architects  
23 Gerrard Road  
London N1 6AY  
0207 6847244  
0795 0781411  
mfm@mfryer-architects.com  
www.mfryer-architects.com


**Client:**  
**The Danish Church in London**  
4 St Katharine's Precinct  
London  
NW1 4HH

**Drawing 043-E2-S03-02**  
**Issue date Oct 2016**  
**FOR TENDER**  
**Scale 1:10@ A1**

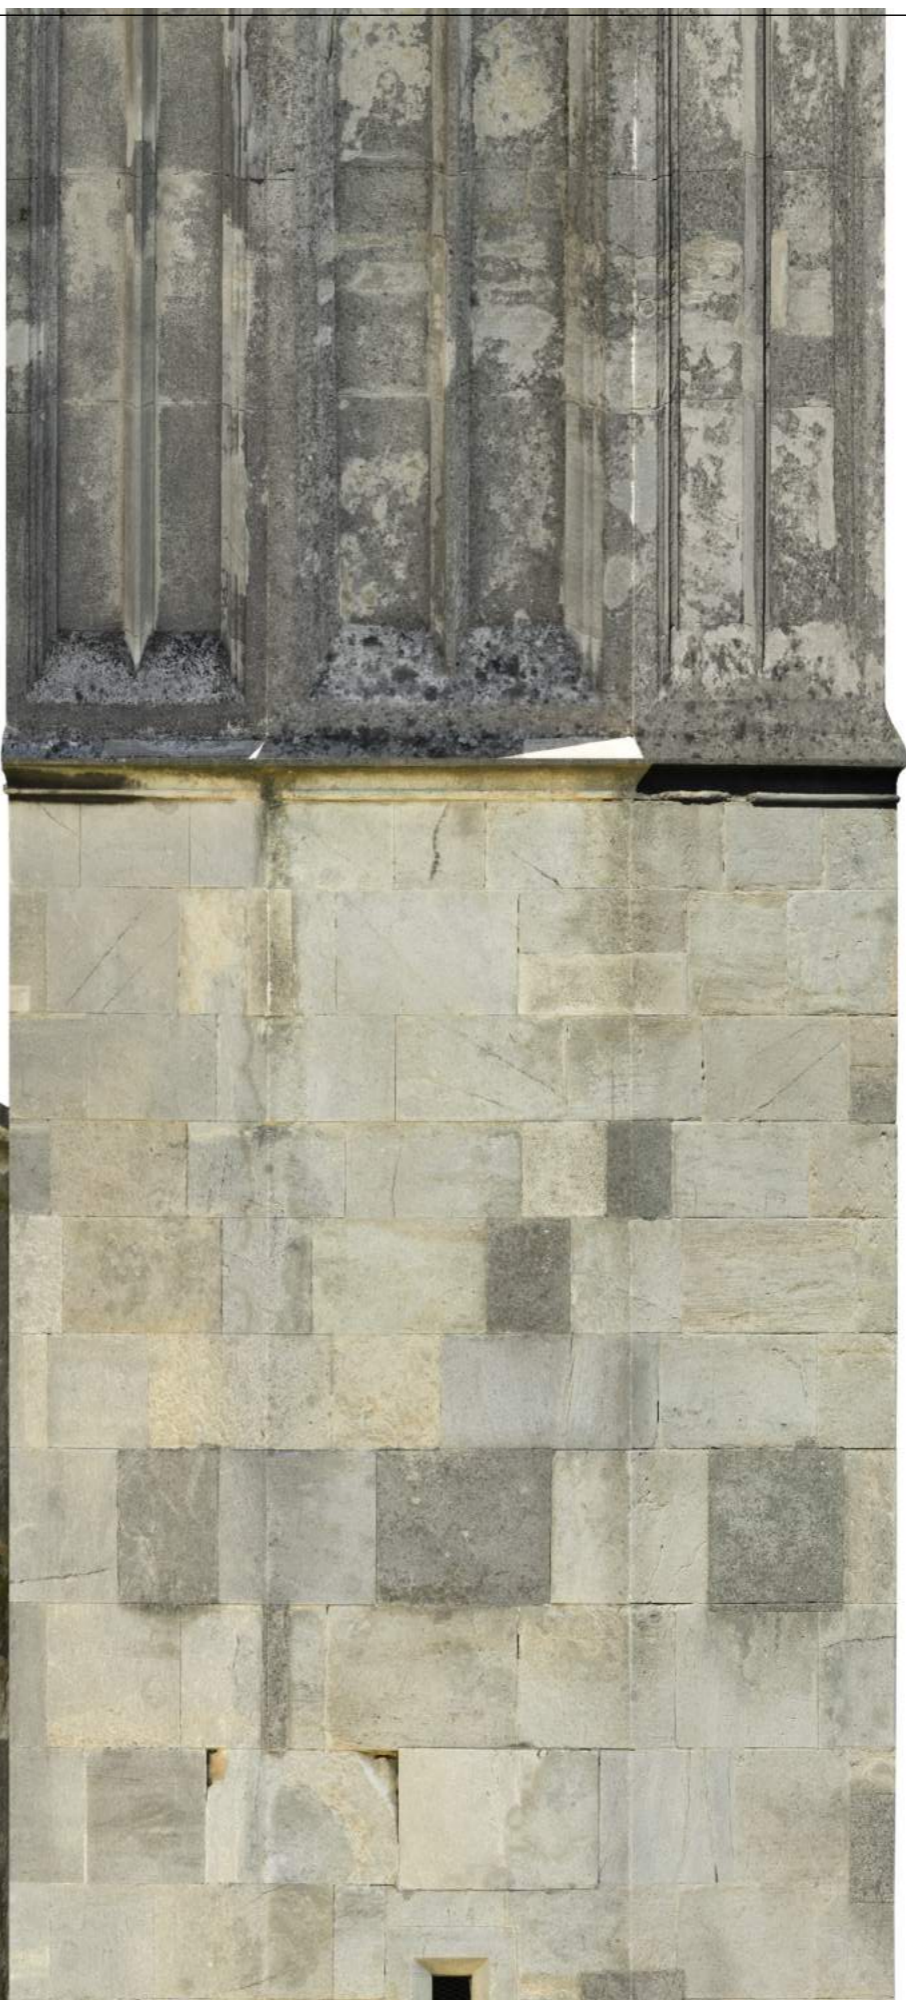

—68.00m  
 —67.00m  
 —66.00m  
 —65.00m  
 —64.00m

**ELEVATION KEY - E2**

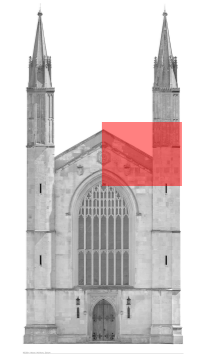

**Notes:**  
 Drawing units are metres.  
 ← Stair/ slope arrows point up  
 → Direction of floor boards  
 ↗ Direction of roof slope (up)

**Abbreviations:**

**Notes:**  
 THIS SURVEY HAS BEEN CARRIED OUT WITH AN ACCURACY CONSISTENT WITH A SCALE OF 1:50.  
 INTERROGATED DIMENSIONS WILL BE WITHIN THE TOLERANCE ASSOCIATED WITH THIS AND SMALLER SCALES ONLY.  
 ALL LEVELS ARE IN METRES, RELATED TO AN ARBITRARY DATUM  
 UNITS ARE MILLIMETRES.

**St. Katharine's - The Danish Church in London**  
**Rectified Elevation**

**SURVEYED & DRAWN BY:**  
**James Brennan Associates**  
 Chartered Surveyors  
[www.jbrennanassociates.co.uk](http://www.jbrennanassociates.co.uk)  
 UNIT 6 WARREN HOUSE  
 DEEPDALE BUSINESS PARK  
 ASHFORD ROAD, BAKEWELL  
 DE45 1GT TEL: 01629 814654  
 EMAIL: mail@jbrennanassociates.co.uk

**Architect/ Surveyor:**  
**MFA** / Malcolm Fryer Architects  
 23 Gerrard Road  
 London N1 6AY  
 0207 6847244  
 0795 0781411  
[mfmfray-architects.com](http://mfmfray-architects.com)  
[www.mfryer-architects.com](http://www.mfryer-architects.com)

**Client:**  
 The Danish Church in London  
 4 St Katharine's Precinct  
 London  
 NW1 4HH

**Drawing 043-E2-S04-01**  
**Issue date Sept 2016**  
**FOR TENDER**  
**Scale 1:10@ A1**

### GENERAL NOTES

To be read in conjunction with prelims and specialist stonemason details

Final scope of work to be agreed with CA prior to commencement.






### CLEANING

External cleaning to be completed prior to commencement of stonework repairs, following approved external cleaning trials with DOFF steam as per spec A12r/460 in consultation with CA.


### REPOINTING GENERALLY

Allow for ashlar repointing to open joints only (approximately 50% of total surface area) as per specification Z21r/490. All hairline fissures to ashlar and retained rendered surfaces to be filled where possible, in consultation with CA.

### KEY

-  **Replace Stonework**  
Carefully replace stonework as per specification F21r and approved sample.
-  **Mortar Repair**  
Repair with lime mortar as per specification F21r/750 and approved sample.
-  **Stone Indent Repair**  
Indented repair as per specification F21r/710 and approved sample.
- C** **Replace Cramp**  
Careful removal of existing cramp and cramp replacement as per specification F21r/610. Allow for stone replacement, indent repair or mortar repair as scheduled.
- CA** **Cramp Assumed**  
Evidence suggests corrosion of embedded cramp within face stonework. Area to be investigated by specialist stonemason. Allow for careful removal of cramp and cramp replacement as per specification F21r/610, and stone replacement, indent repair or mortar repair as scheduled.
-  **For Structural Investigation**  
Signs of movement or structural concern at time of survey to be investigated by Structural Engineer
-  **Shelter Coat**  
As per specification F21r/860

### ELEVATION KEY - E2

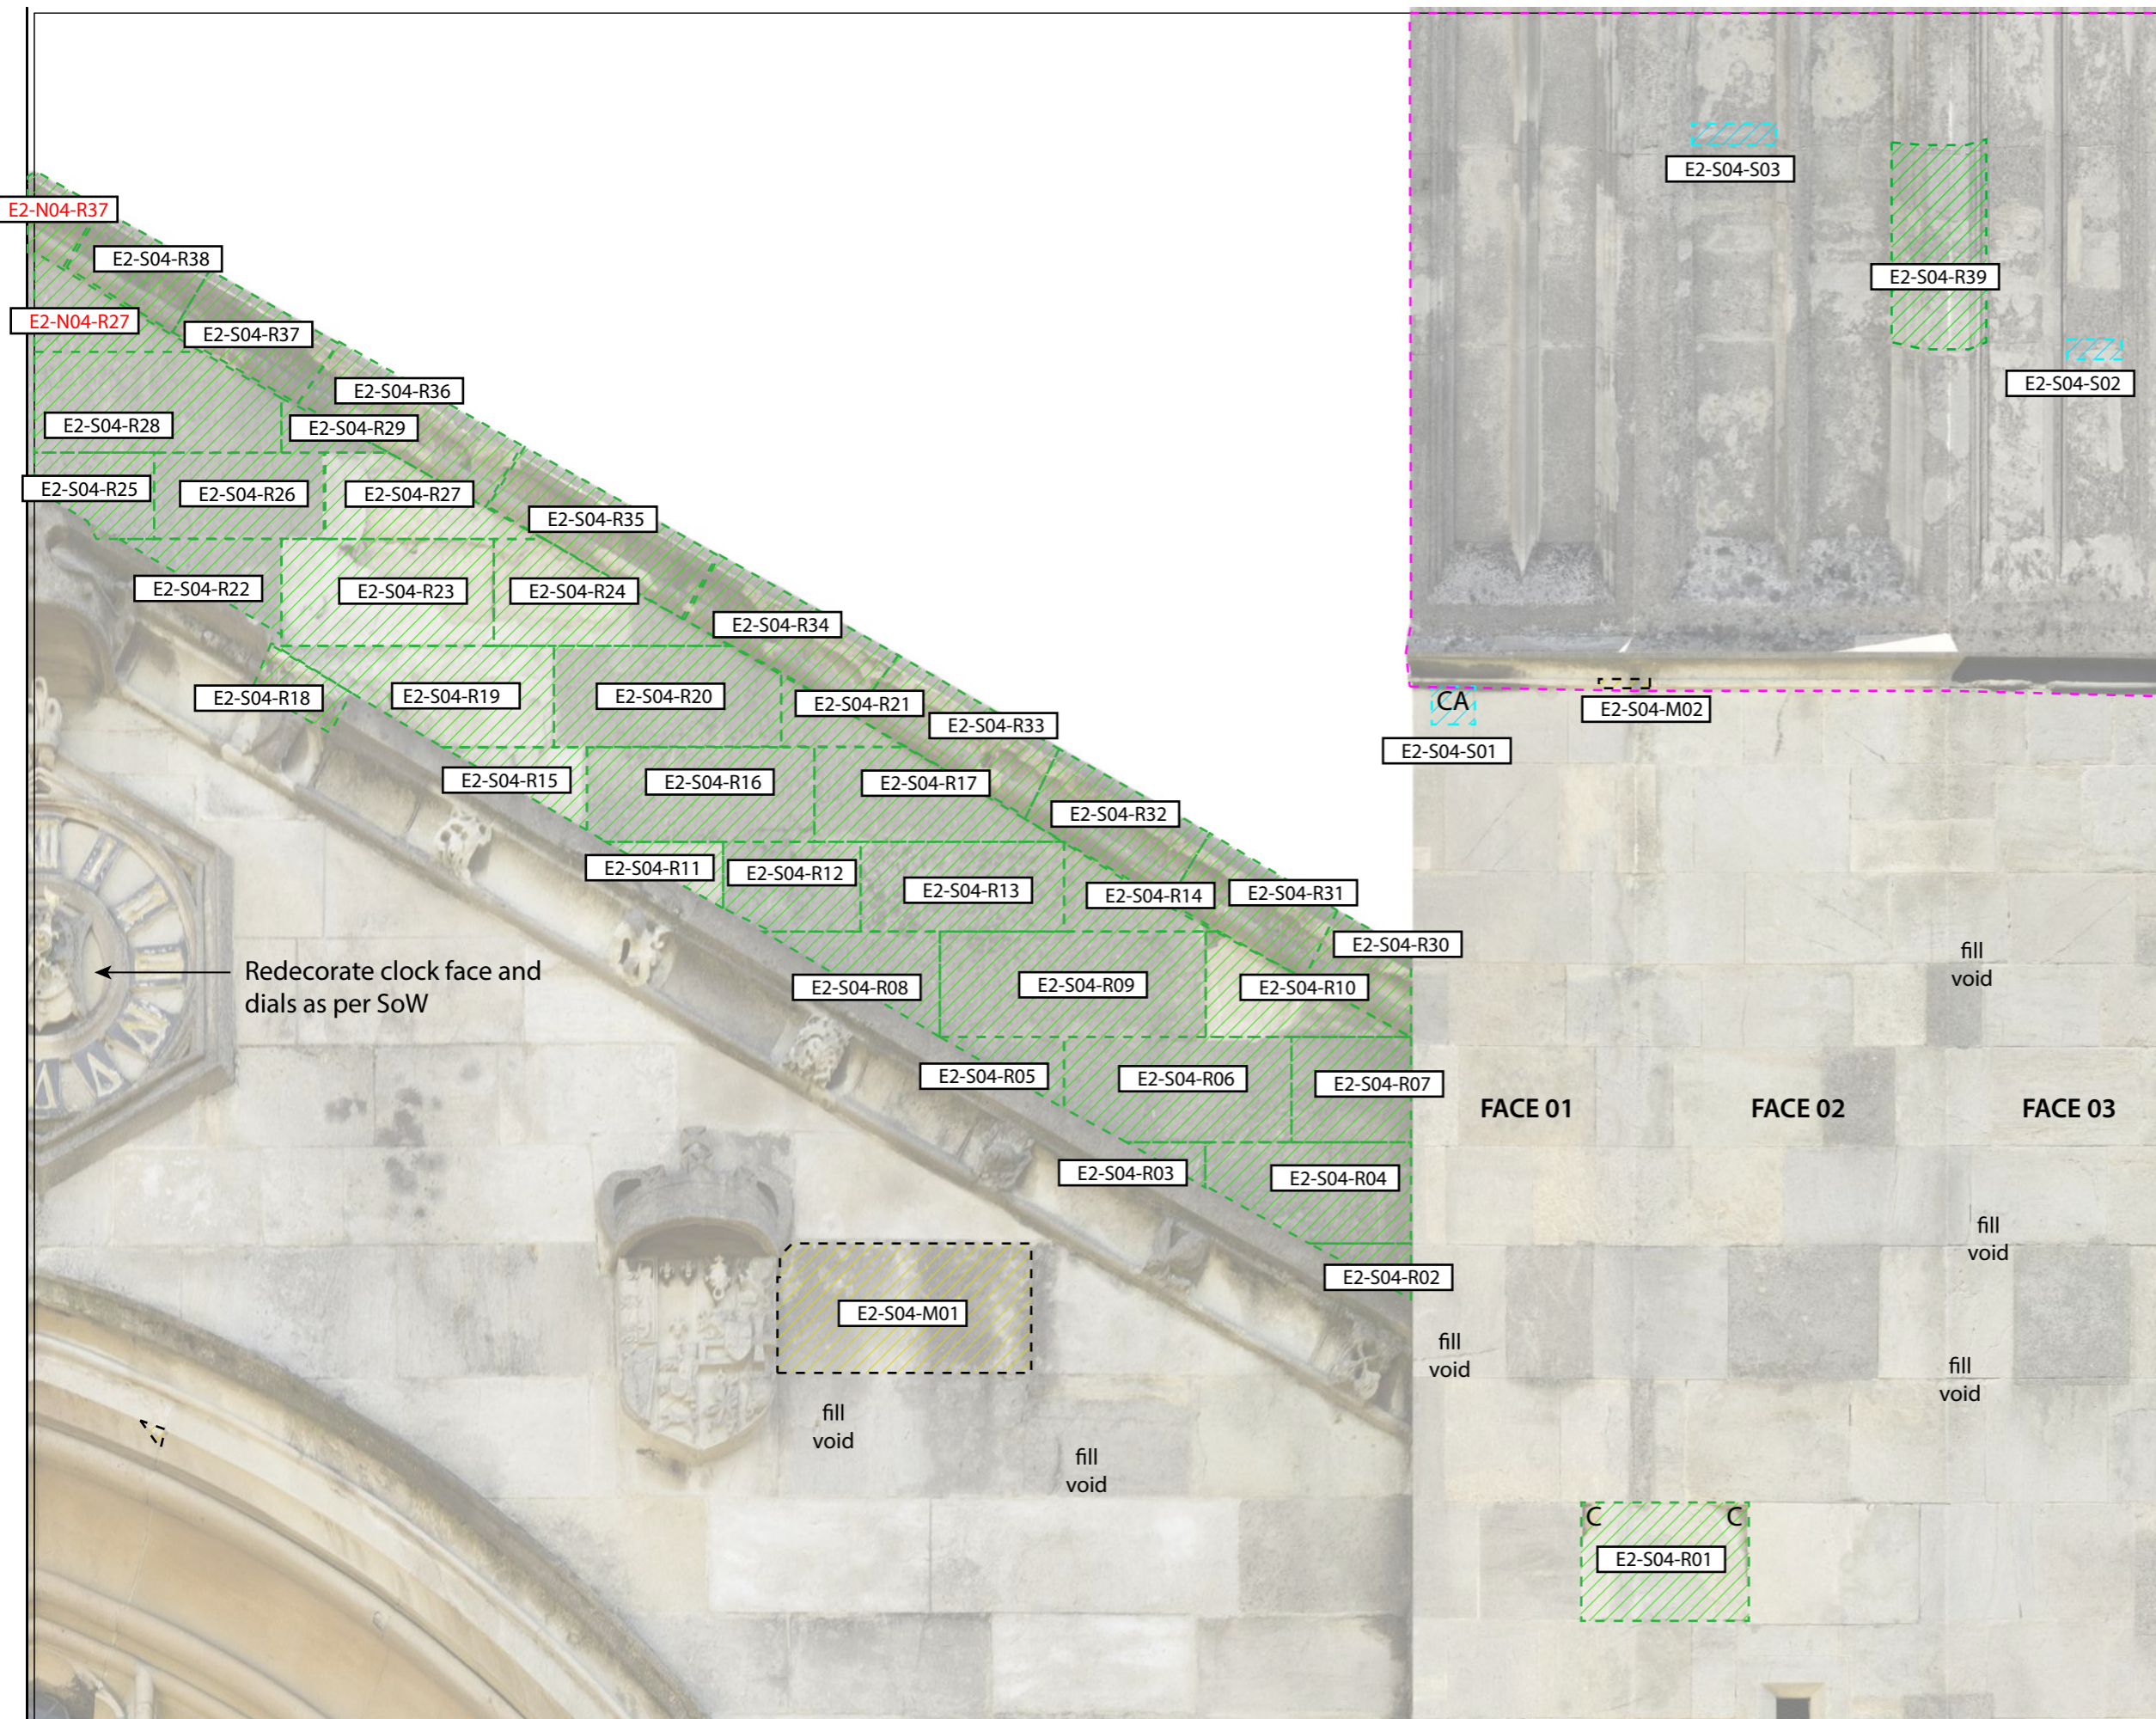

**Notes:**  
Drawing units are metres.  
Stair slope arrows point up  
Direction of floor boards  
Direction of roof slope (up)

**Abbreviations:**

**Notes:**  
THIS SURVEY HAS BEEN CARRIED OUT WITH AN ACCURACY CONSISTENT WITH A SCALE OF 1:50.  
INTERROGATED DIMENSIONS WILL BE WITHIN THE TOLERANCE ASSOCIATED WITH THE AND SMALLER SCALES ONLY.  
ALL LEVELS ARE IN METRES, RELATED TO AN ARBITRARY DATUM  
UNITS ARE MILLIMETRES.

**St. Katharine's - The Danish Church in London**  
**EXTERNAL MASONRY REPAIR**

**SURVEYED & DRAWN BY:**  
**James Brennan Associates**  
Chartered Surveyors  
www.jbrennanassociates.co.uk  
UNIT 6 WARREN HOUSE  
DEEPDALE BUSINESS PARK  
ASHFORD ROAD, BAKEWELL  
DE45 1GT TEL: 01629 814654  
EMAIL: mail@jbreannassociates.co.uk

**Architect/ Surveyor:**  
**MFA** Malcolm Fryer Architects  
23 Gerrard Road  
London N1 6AY  
0207 6847244  
0795 0781411  
mfm@mfryer-architects.com  
www.mfryer-architects.com

**Client:**  
**The Danish Church in London**  
4 St Katharine's Precinct  
London  
NW1 4HH

**Drawing 043-E2-S04-02**  
**Issue date Oct 2016**  
**FOR TENDER**  
**Scale 1:10@ A1**