



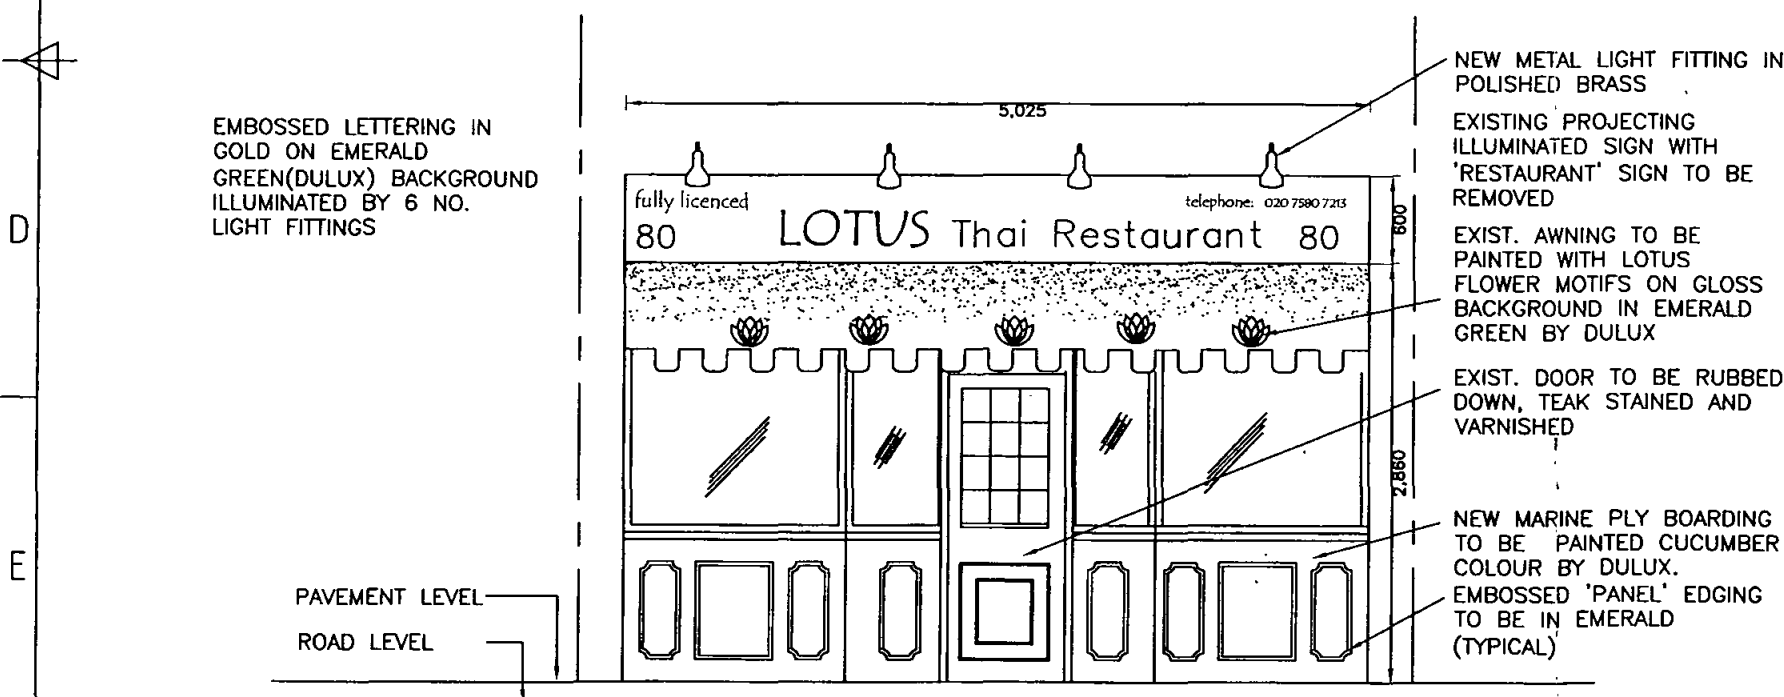

ELEVATION OF SIGNAGE (1:20)






FRONT ELEVATION
(1:50)

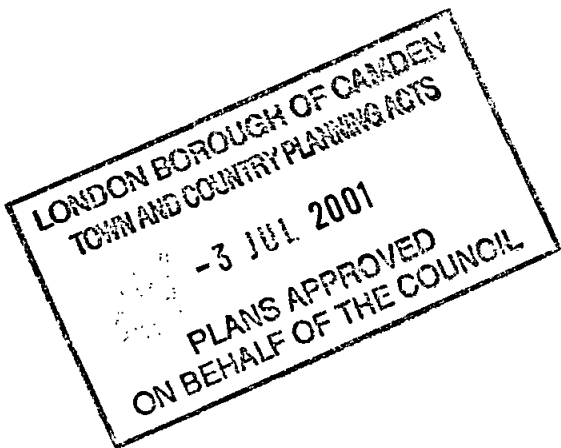

ALL WORK TO BE CARRIED OUT TO LOCAL AUTHORITY SATISFACTION/APPROVAL

NOTE:LIGHT FITTINGS TO SIGN REDUCED TO 4 AND PROJECTING SIGN DELETED(14-5-2001)

Itemref	Quantity	Title/Name, designation, material, dimension etc			Article No./Reference	
Designed by mm		Checked by AFGE	Approved by - date 00/00/00	File name LOTUS	Date 29/01/01	Scale 1:50, 1:20
LOTUS THAI RESTAURANT 80 CLEVELAND STREET LONDON W1			Proposed Front Elevation			
			101/LTR/1-05		Edition A	Sheet -

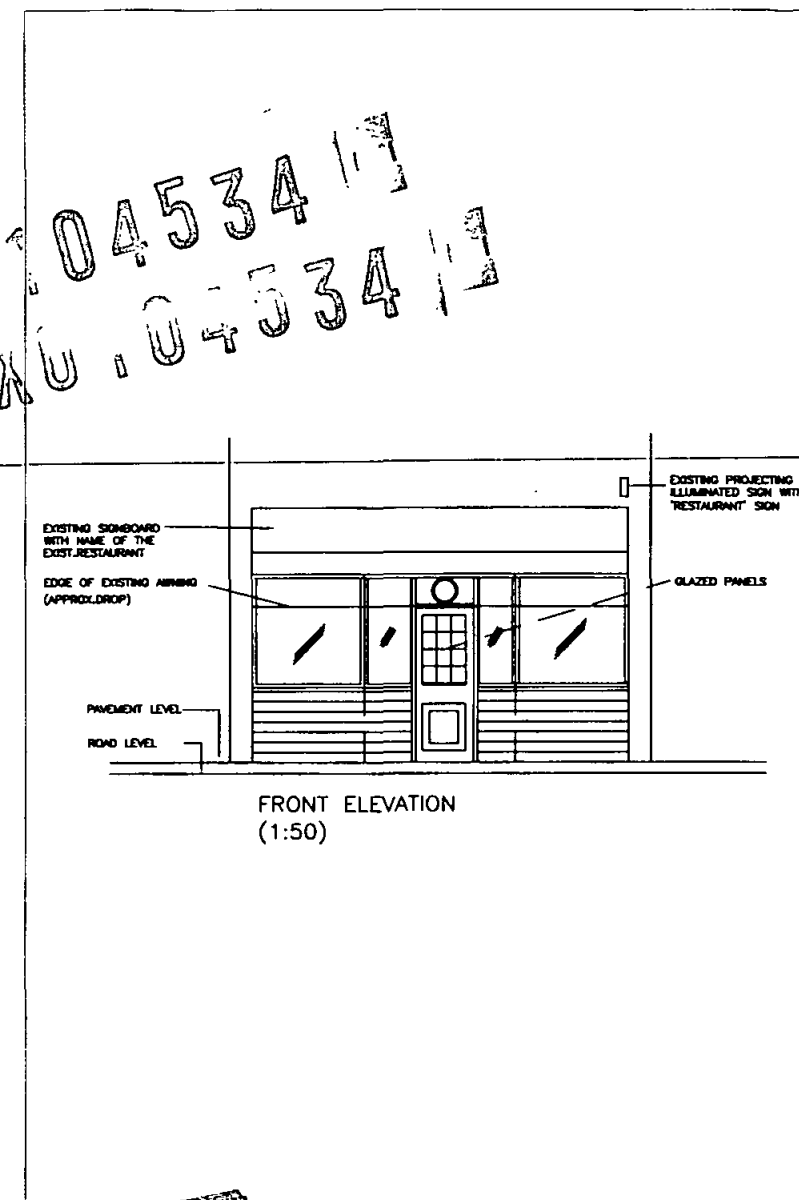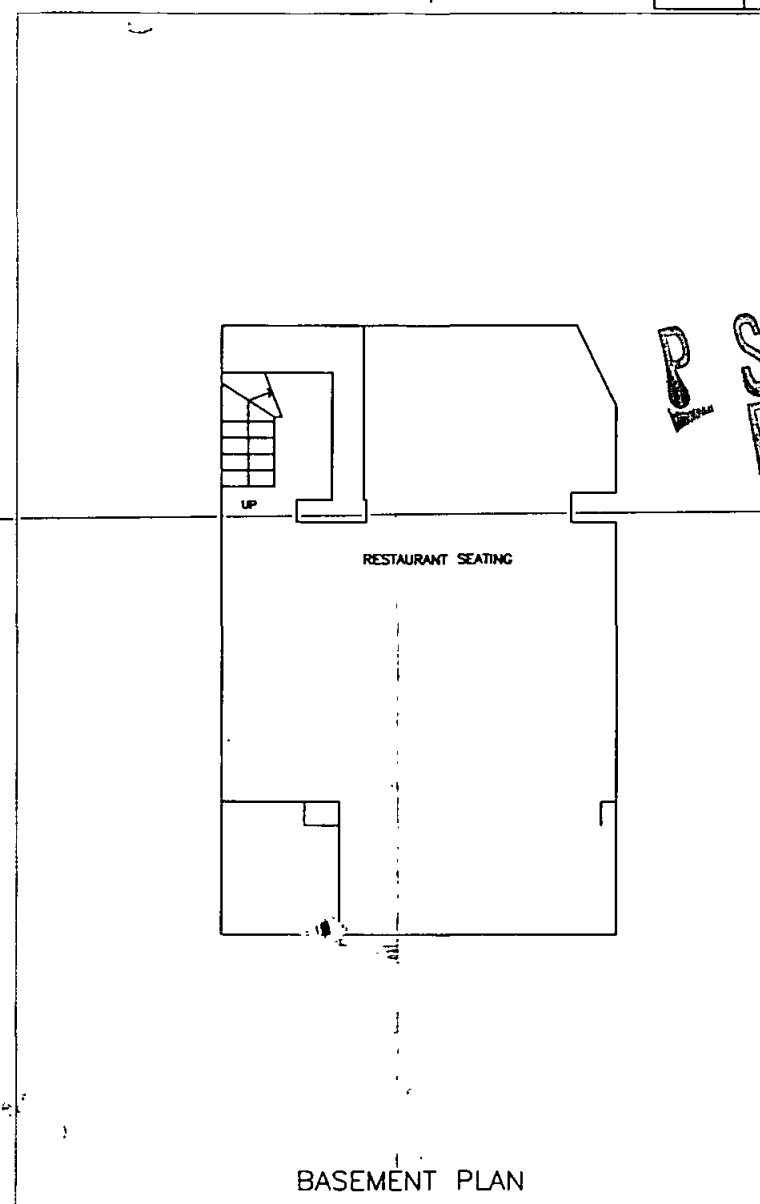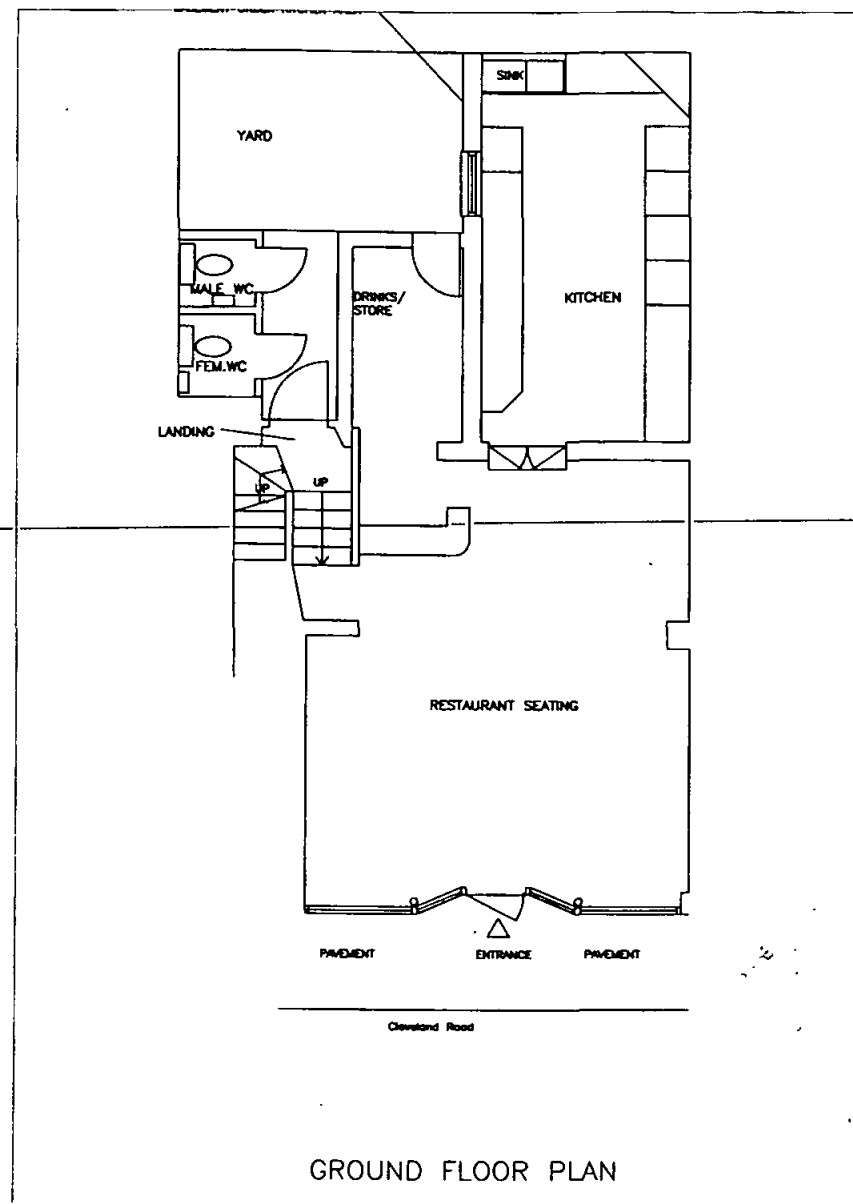

LONDON BOROUGH OF CAMDEN
TOWN AND COUNTRY PLANNING ACTS
-3 JUL 2001
PLANS APPROVED
ON BEHALF OF THE COUNCIL.

Itemref	Quantity	Title/Name, designation, material, dimension etc			Article No./Reference	
Designed by mm	Checked by	Approved by - date 00/00/00	File name LOTUS	Date 24/01/01	Scale 1:100	
LOTUS THAI RESTAURANT			Existing Plans, Road Elevation			
80 CLEVELAND STREET LONDON W1			101/LTR/1-04	Edition	Sheet 1/1	



Produced 03 Jan 2001 from Ordnance Survey digital data and incorporating surveyed revision available at this date. © Crown Copyright 2001.

Reproduction in whole or in part is prohibited without the prior permission of Ordnance Survey.

Ordnance Survey, the OS symbol and logo are registered trademarks of Ordnance Survey.



Produced 03 Jan 2001 from Ordnance Survey digital data and incorporating surveyed revision available at this date. © Crown Copyright 2001.

Reproduction in whole or in part is prohibited without the prior permission of Ordnance Survey.

Ordnance Survey, the OS symbol and Superscale

