


EXISTING STREETSCAPE

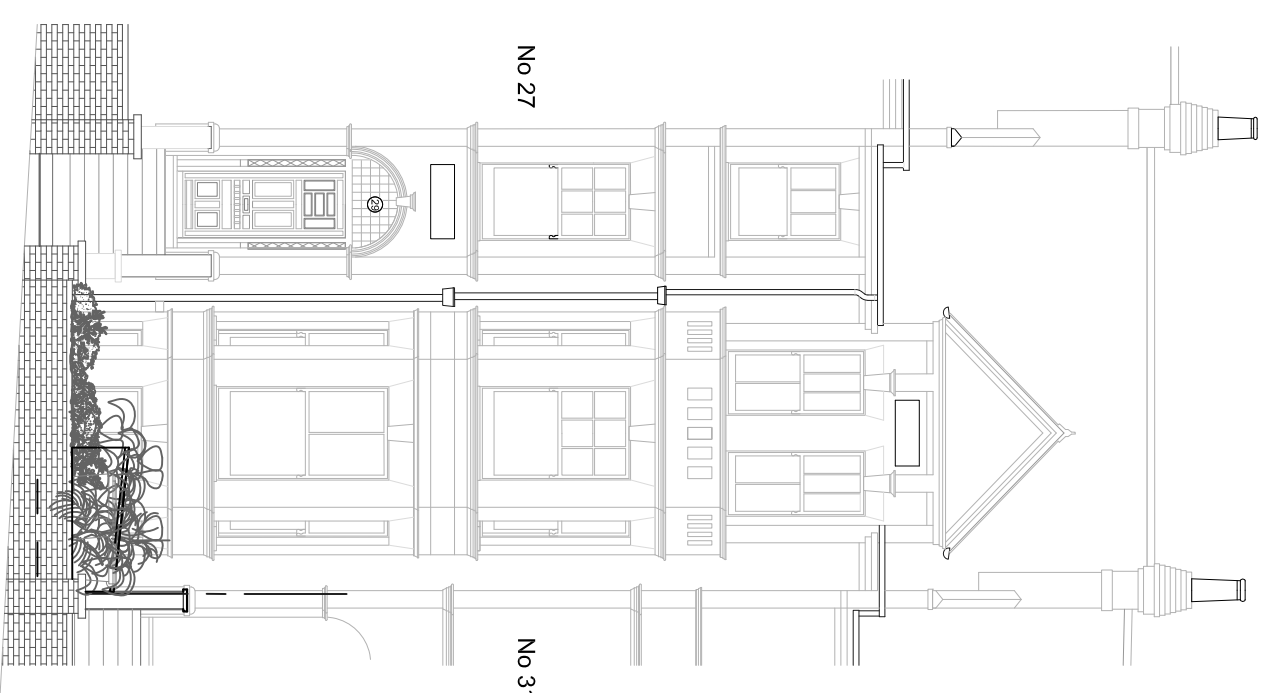

PROPOSED STREETSCAPE



DO NOT SCALE THIS DRAWING
 WRITTEN DIMENSIONS ONLY TO BE USED
 ALL DIMENSIONS ARE IN MILLIMETRES
 ANY INCONSISTENCIES TO BE REPORTED
 TO THE ARCHITECT IMMEDIATELY

PROJECT NO. 010
 FOR PLANNING PURPOSES ONLY

29 Gaddhurst Terrace
 London
 NW6 3HB

TITLE EXISTING & PROPOSED STREETSCAPE

SCALE 1:100 (A3)

DRAWING NO. P102

REV. —

DRAWN —