
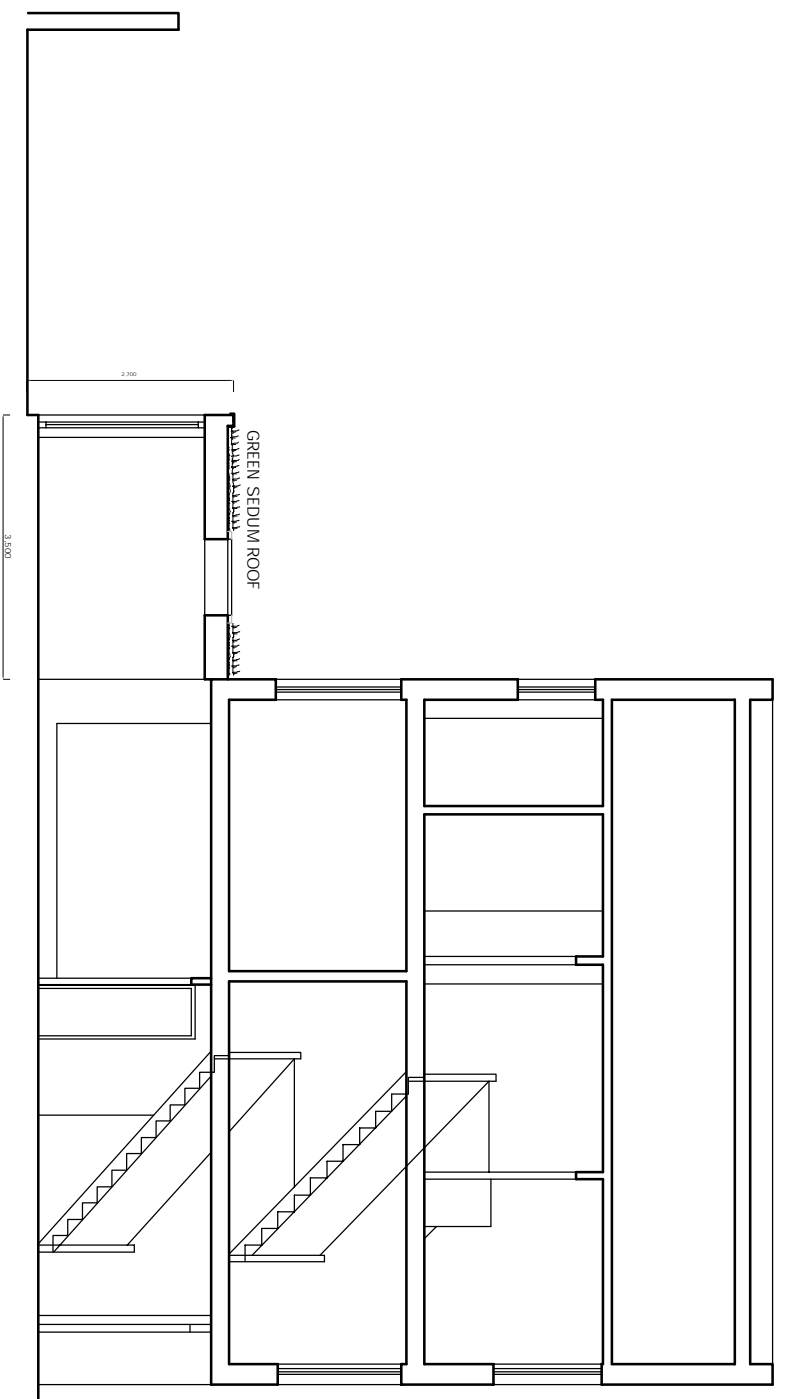


t 020 75869624
m 07985 035333
KasiaWhitfield@gmail.com

KASIA WHITFIELD
design consultant

16 SOMERS CLOSE
LONDON NW1 1RT
GROUND FLOOR PLAN
as Proposed

1:50/A3
2016.12.09
SC16/GA1 Rev.A

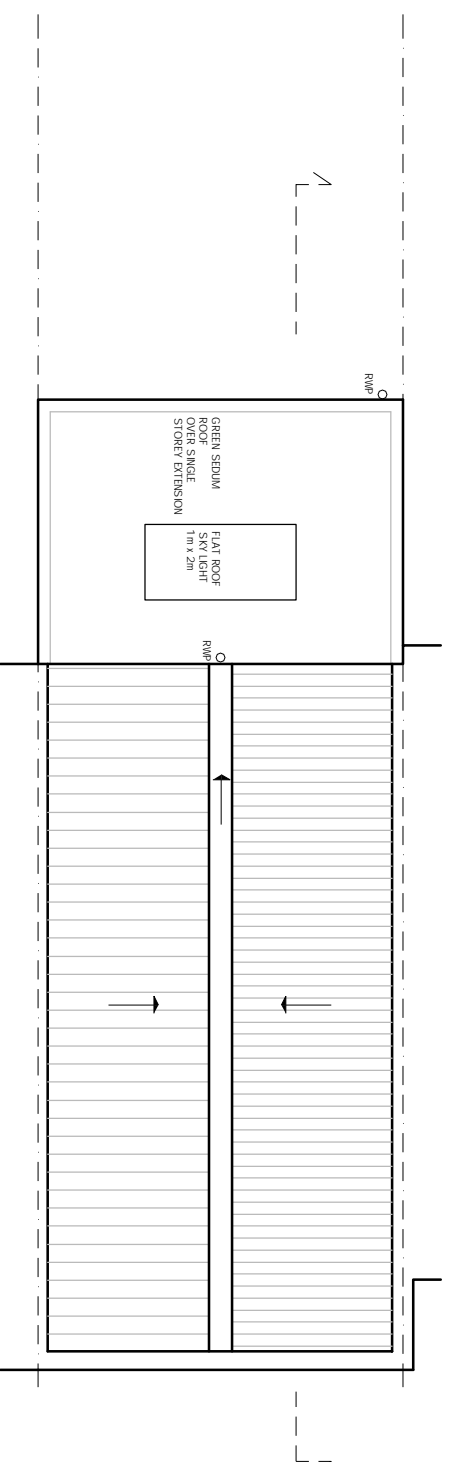


t 020 75869624
m 07985 035333
KasiaWhitfield@gmail.com

KASIA WHITFIELD
design consultant


16 SOMERS CLOSE
LONDON NW1 1RT
ROOF PLAN & SECTION
as Proposed

1:100/A3
2016.12.15
SC16/GA4 Rev.C

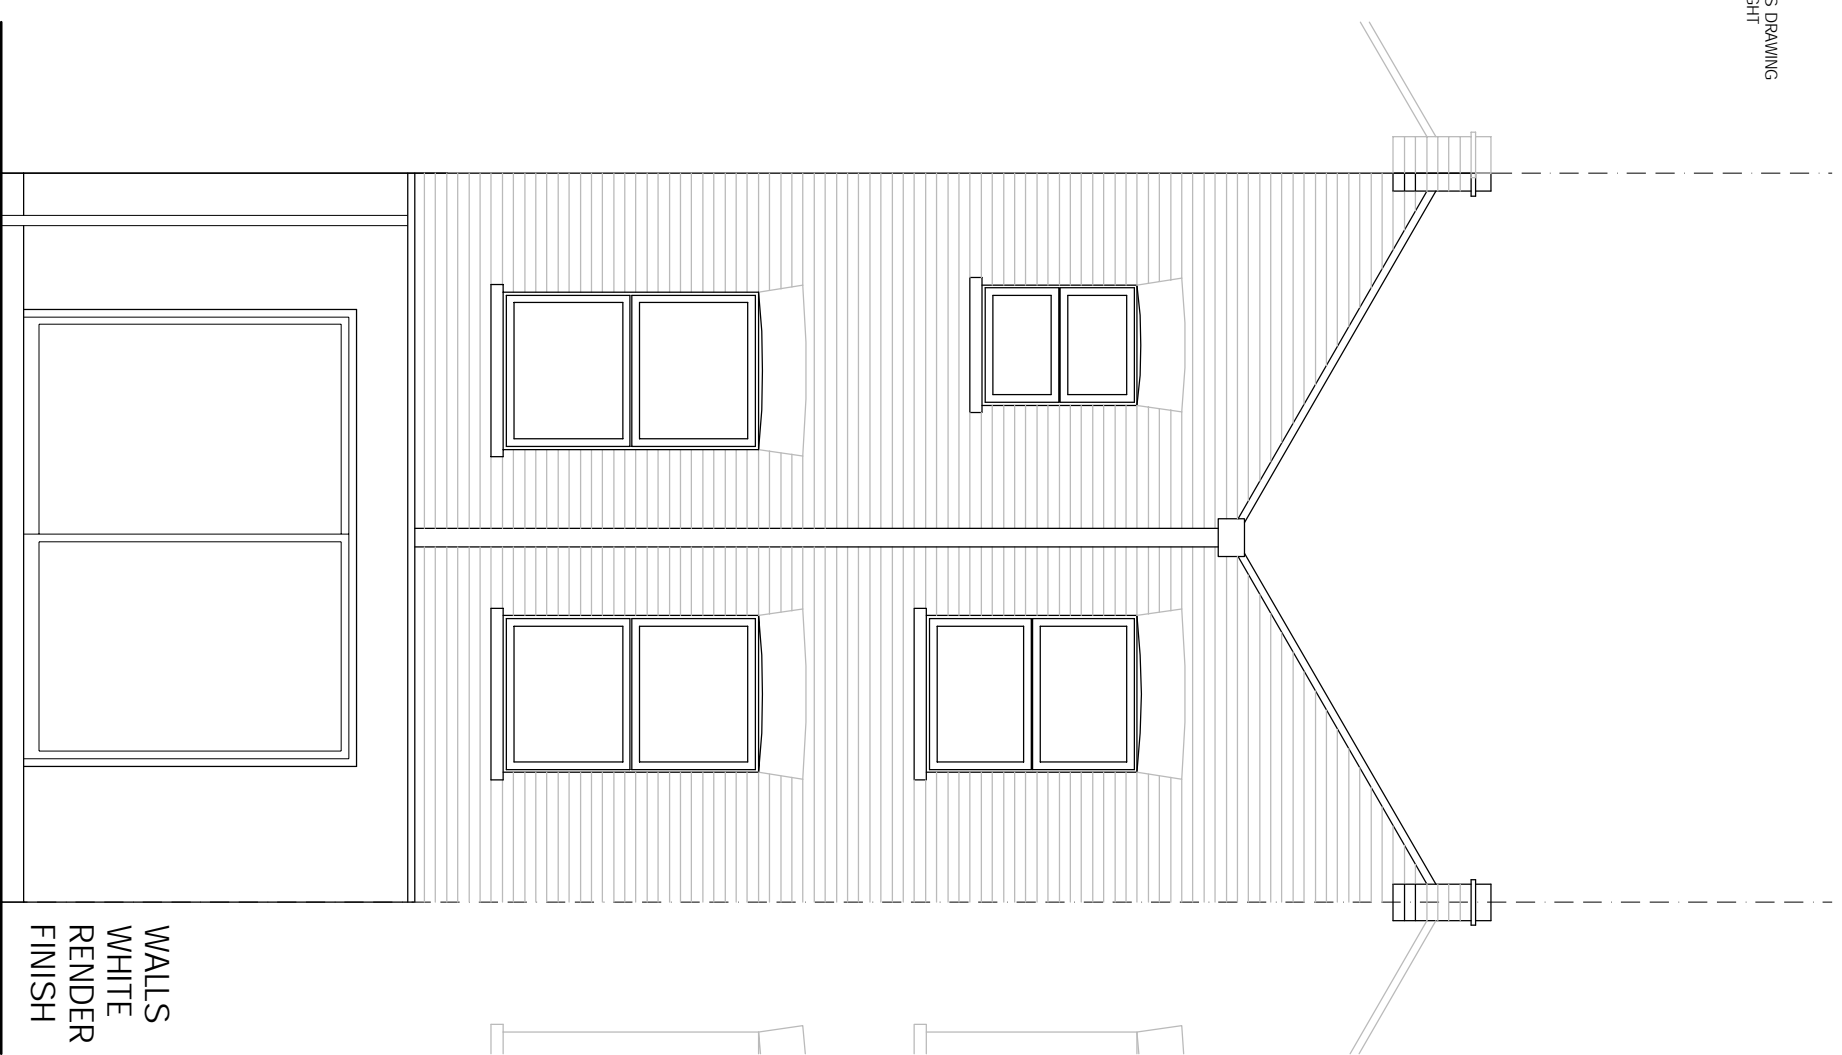

PC ALUMINIUM
SLIDING DOORS

WALLS
WHITE
RENDER
FINISH

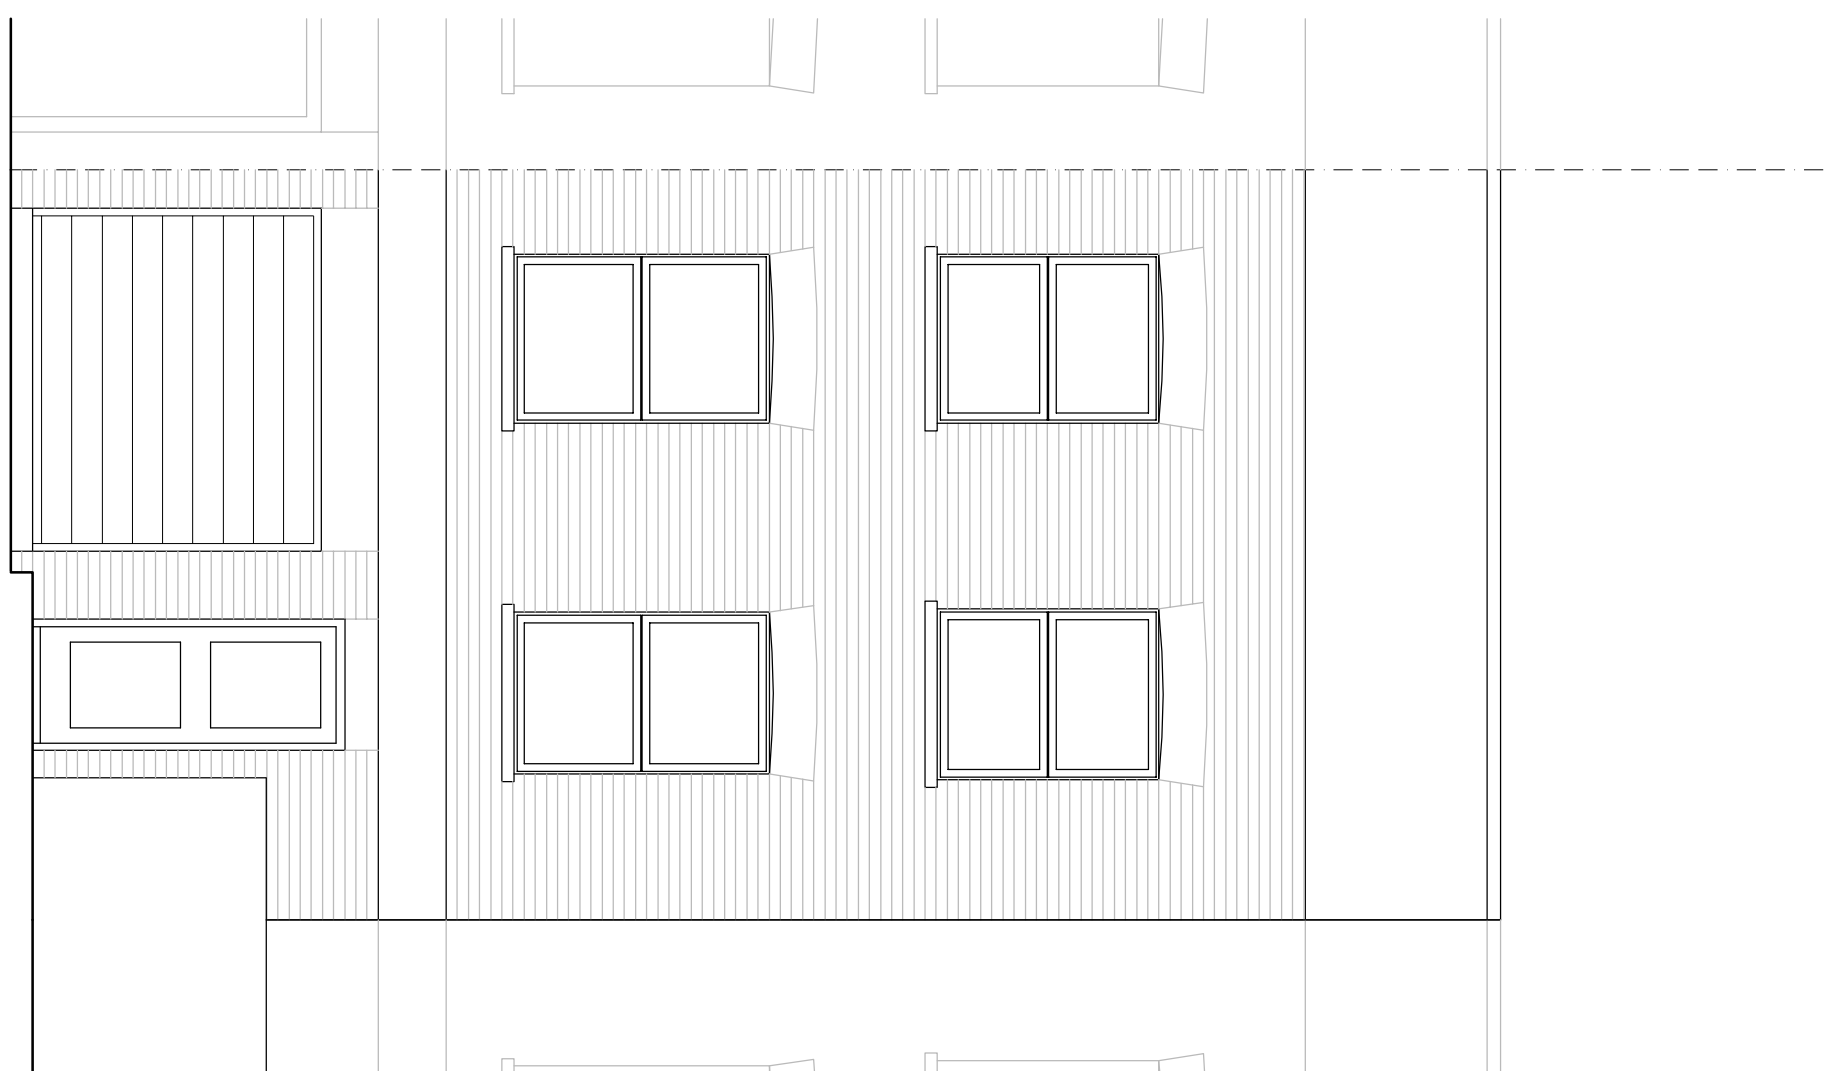

PANEL MADE OUT OF
MOTORISED ELLIPTICAL
BLADES

t 020 75869624
m 07985 035333
KasiaWhitfield@gmail.com

KASIA WHITFIELD
design consultant

16 SOMERS CLOSE
LONDON NW1 1RT
REAR & FRONT ELEVATIONS
as Proposed

1:50/A3
2016.12.15
SC16/GA5 Rev.C