


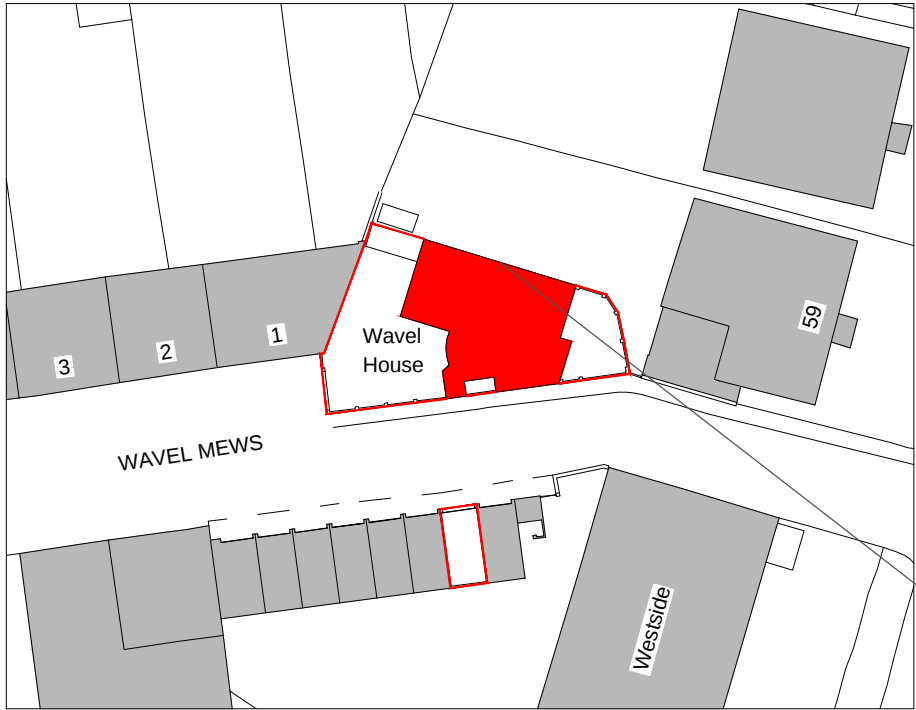


0 10 20m
Block Plan scale 1:500



Ordnance Survey (c) Crown Copyright 2016. All rights reserved. Licence number 100022432

0 25 50m
Location Plan scale 1:1250

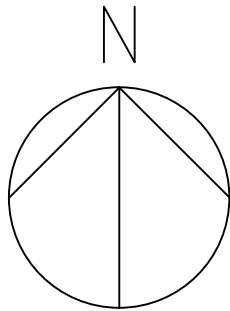

FELIXDB

12 Chichester Road
London NW6 5QN
t. 07966264656
felix@felixdb.co.uk
www.felixdb.co.uk

drawing no.	FDB- WM- A 001
title:	LOCATION PLAN
project:	1A WAVEL MEWS NW6 3AB
date:	12/12/2016 13:52:52
revision no.	
drawn by:	F.P
scale:	as indicated @A3

dimensions to be checked on site before construction