


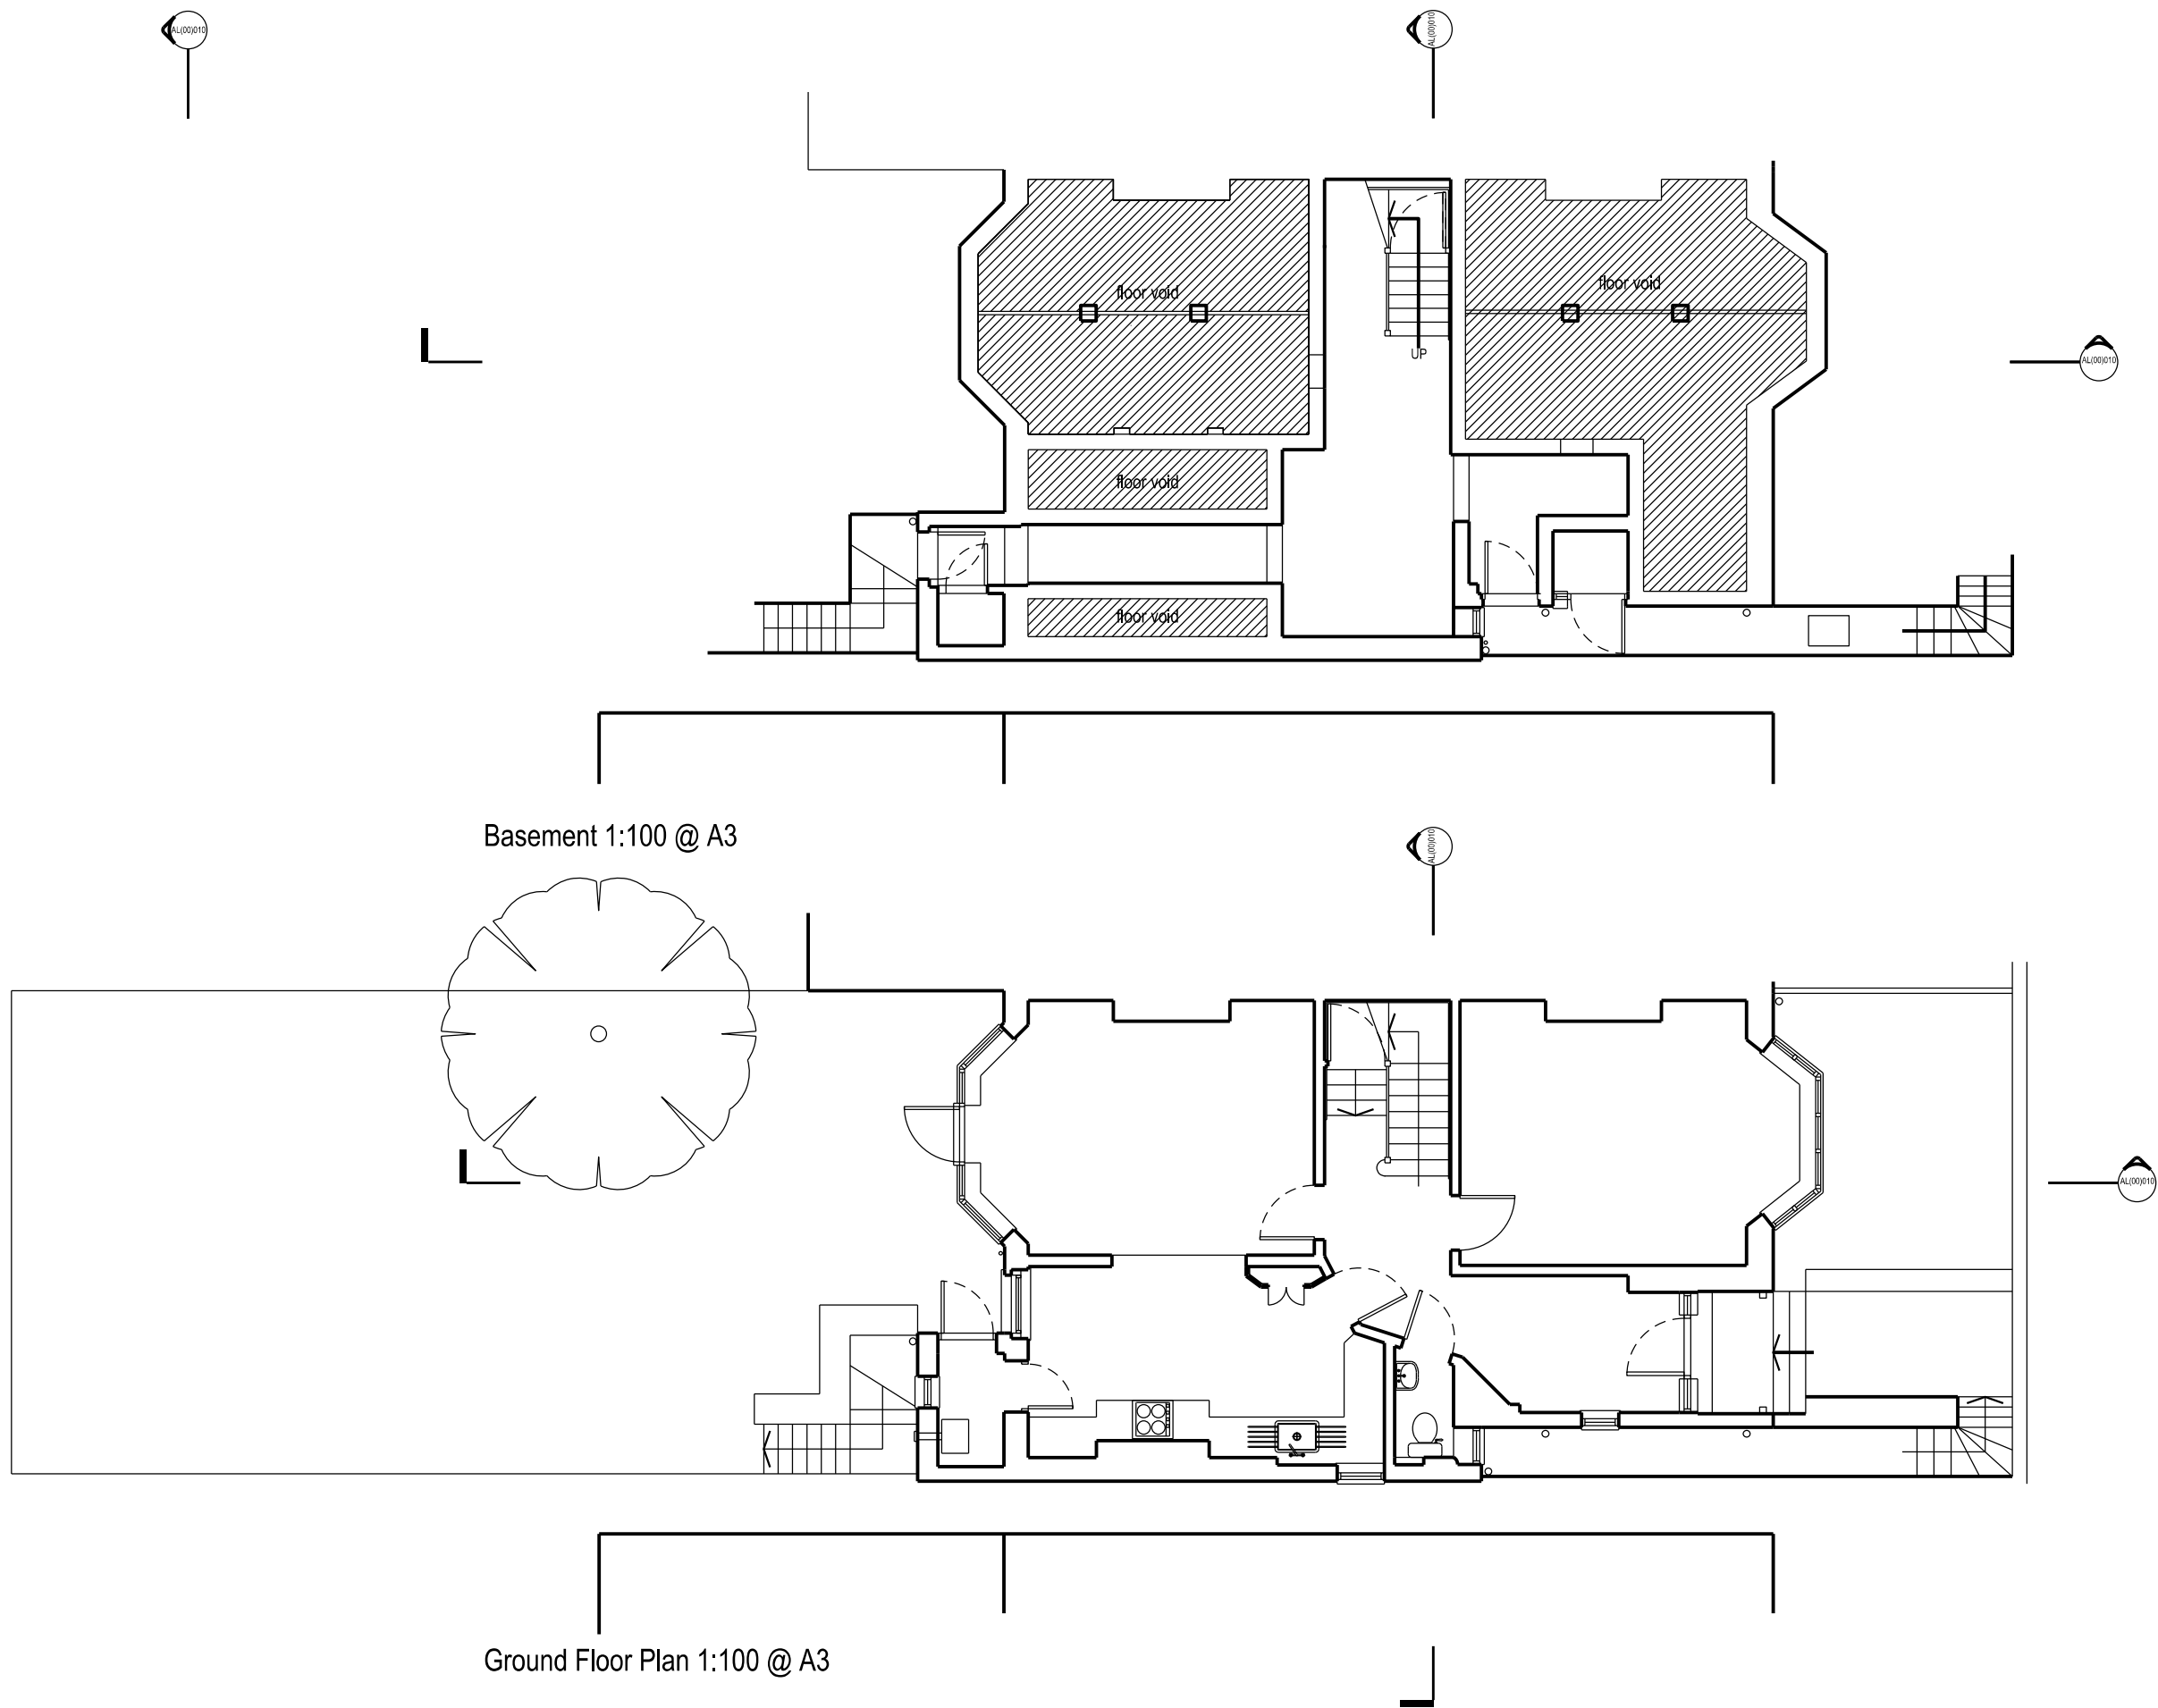

Basement 1:100 @ A3

Ground Floor Plan 1:100 @ A3