


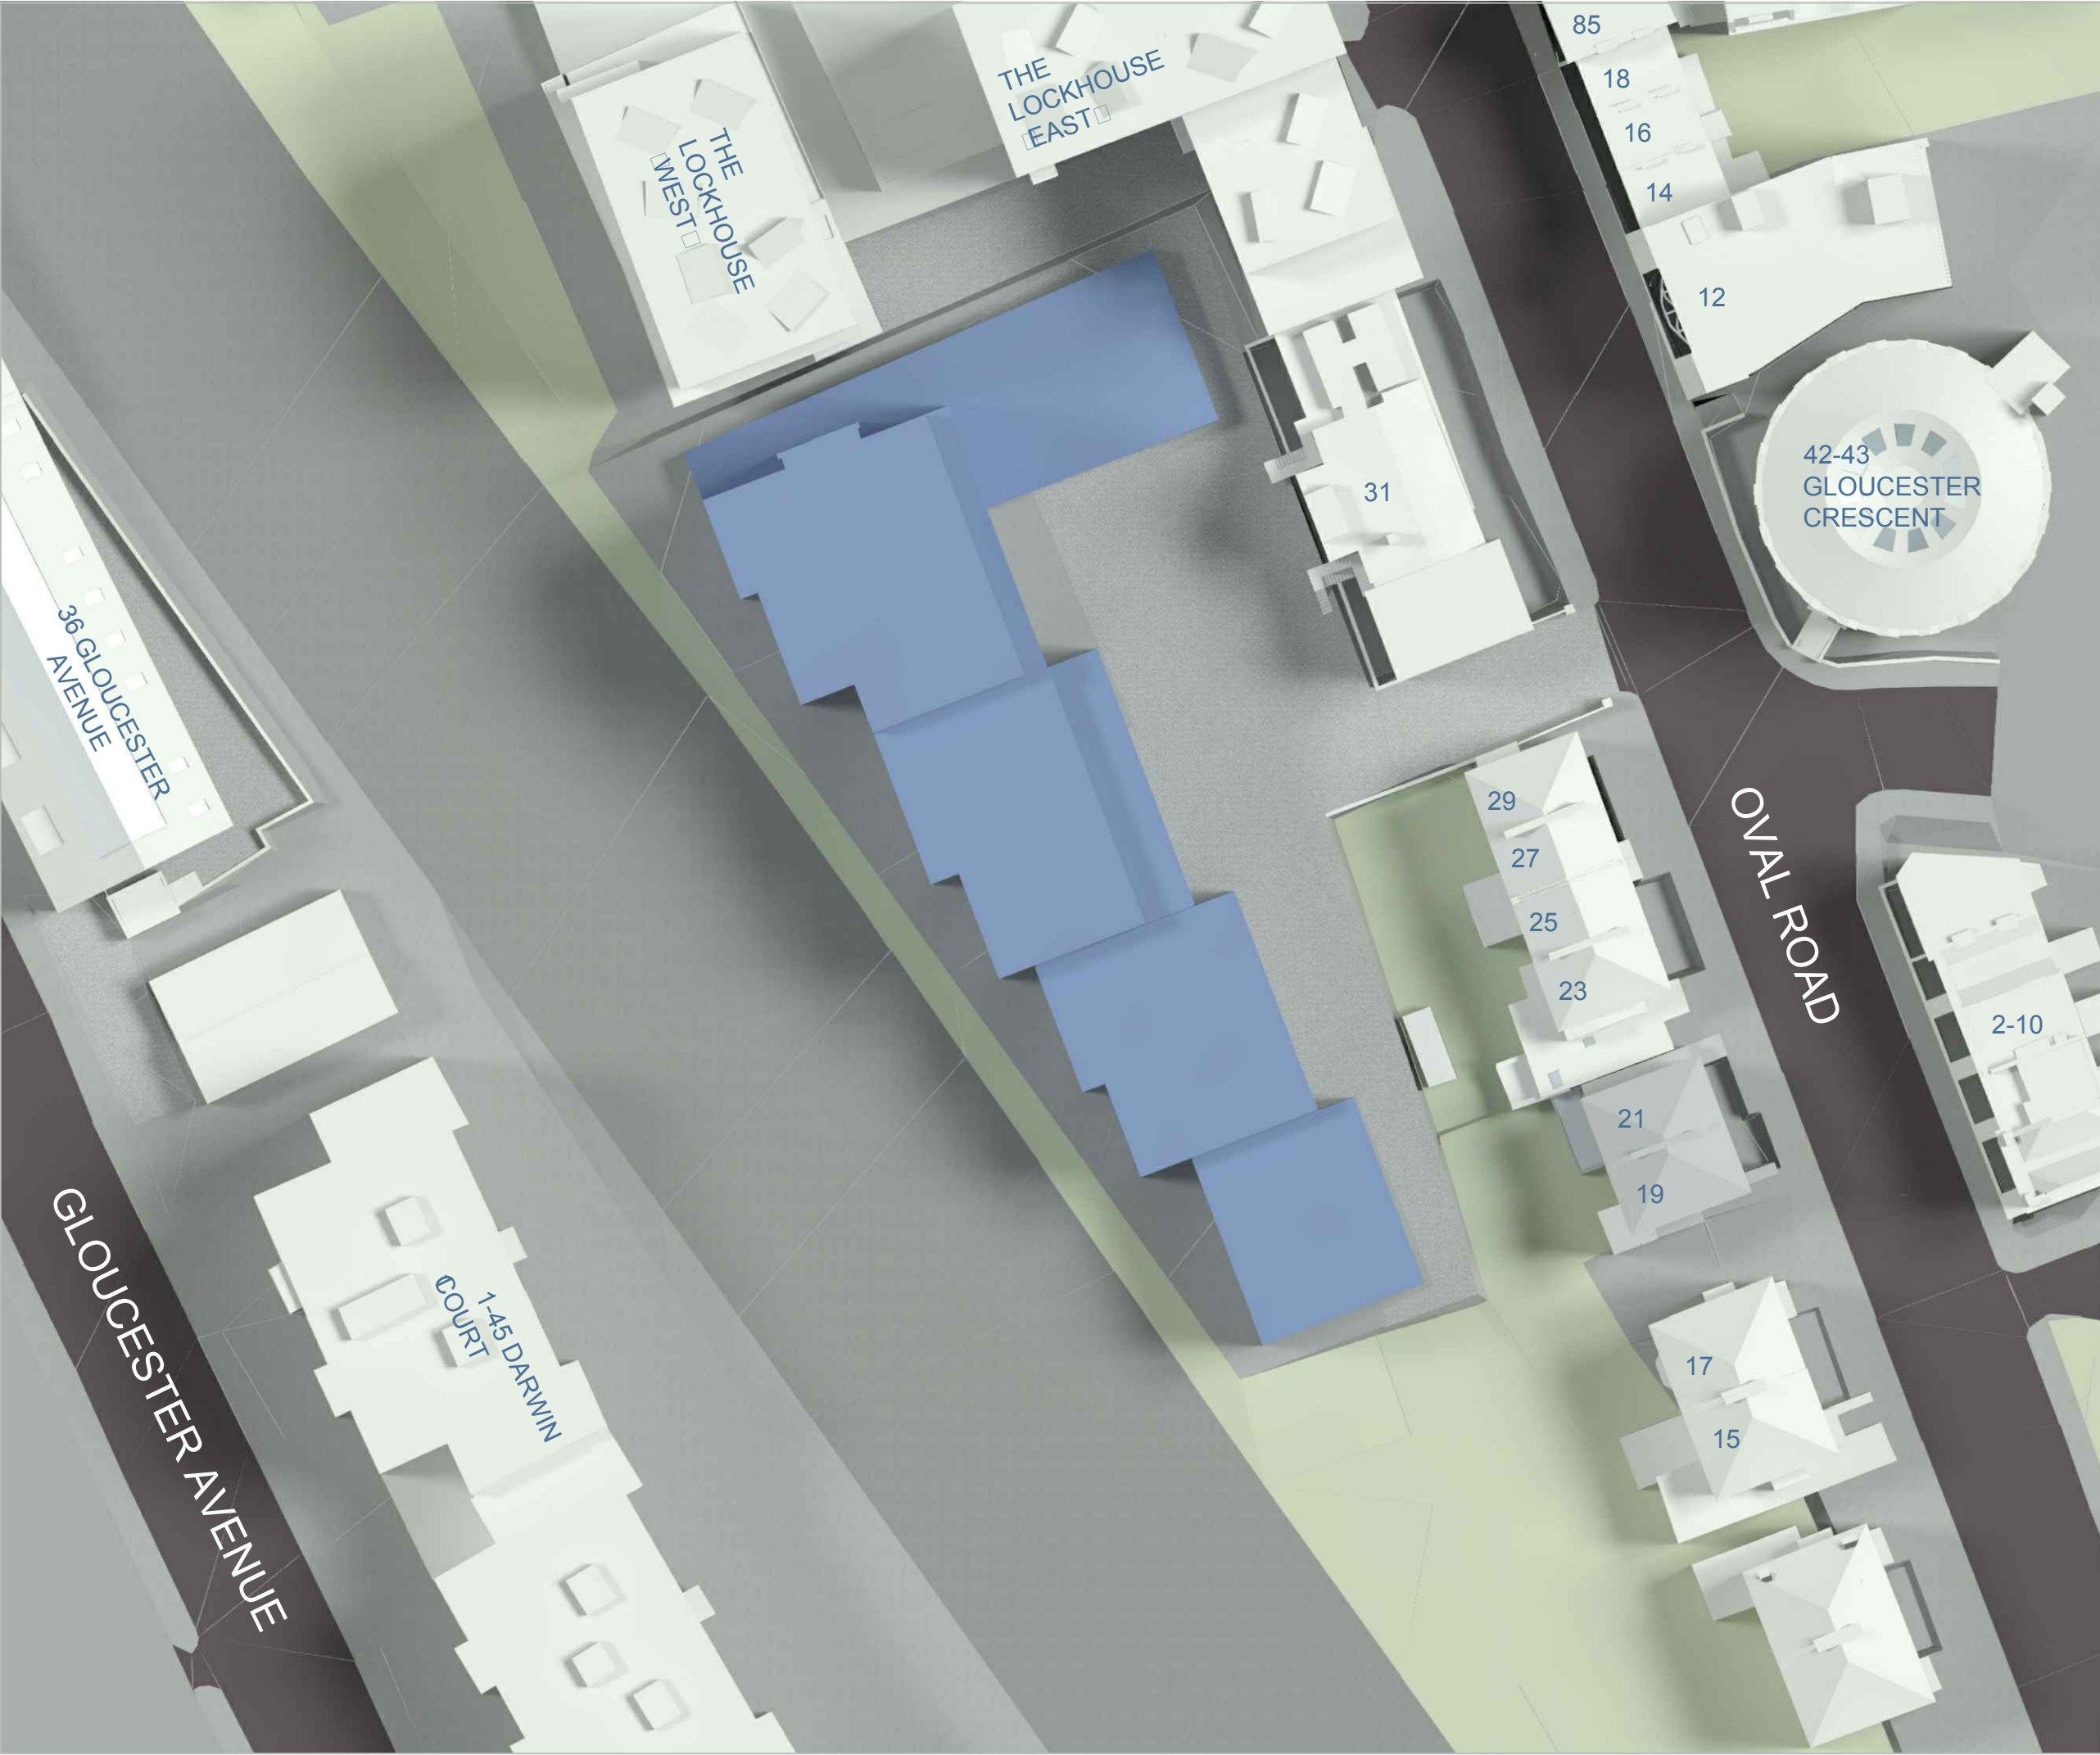

SOURCES OF INFORMATION

VERTEX
IR02-9333-040315-VERTEX

FIND MAP
IR03-120315 FIND OS MAP

GIA
SITE PHOTOS & SURVEY NOTES

PLANNING DOCUMENTS

AHMM
IR24-241111AHMM (REVISED LATEST SCHEME)

ALL INFORMATION DISPLAYED IS SUBJECT TO A COMPLETE VERIFIABLE SITE SURVEY BEING UNDERTAKEN. GIA TAKES NO RESPONSIBILITY ON THE ACCURACY OR RELIABILITY OF THE DISPLAYED DATA SINCE A VERIFIED SITE SURVEY WAS NOT MADE AVAILABLE PRIOR TO THE GENERATION OF SUCH INFORMATION.

NOTES:
N.B. DO NOT SCALE OFF THIS DRAWING



ALL HEIGHTS AND DIMENSIONS GIVEN IN mm AOD
PROPOSED SCHEME SHOWN IN BLUE

PROJECT:
CENTRIC CLOSE
LONDON, CAMDEN NW1


DRAWING NAME:
PLAN VIEW
PROPOSED SCHEME IR24
RECEIVED 24.11.16

DWN BY	SCALE	CHK BY	STATUS	DATE
MT	1:1000@A3	JSM	PR	29.11.16
PROJ No.	REL No.	IS No.	DWG No.	REV No.
9333	REL08	IS01	04	A



The Whitehouse
Belvedere Road
London SE1 8GA
t 020 7202 1400
f 020 7202 1401
mail@gia.uk.com
www.gia.uk.com

L O N D O N • M A N C H E S T E R

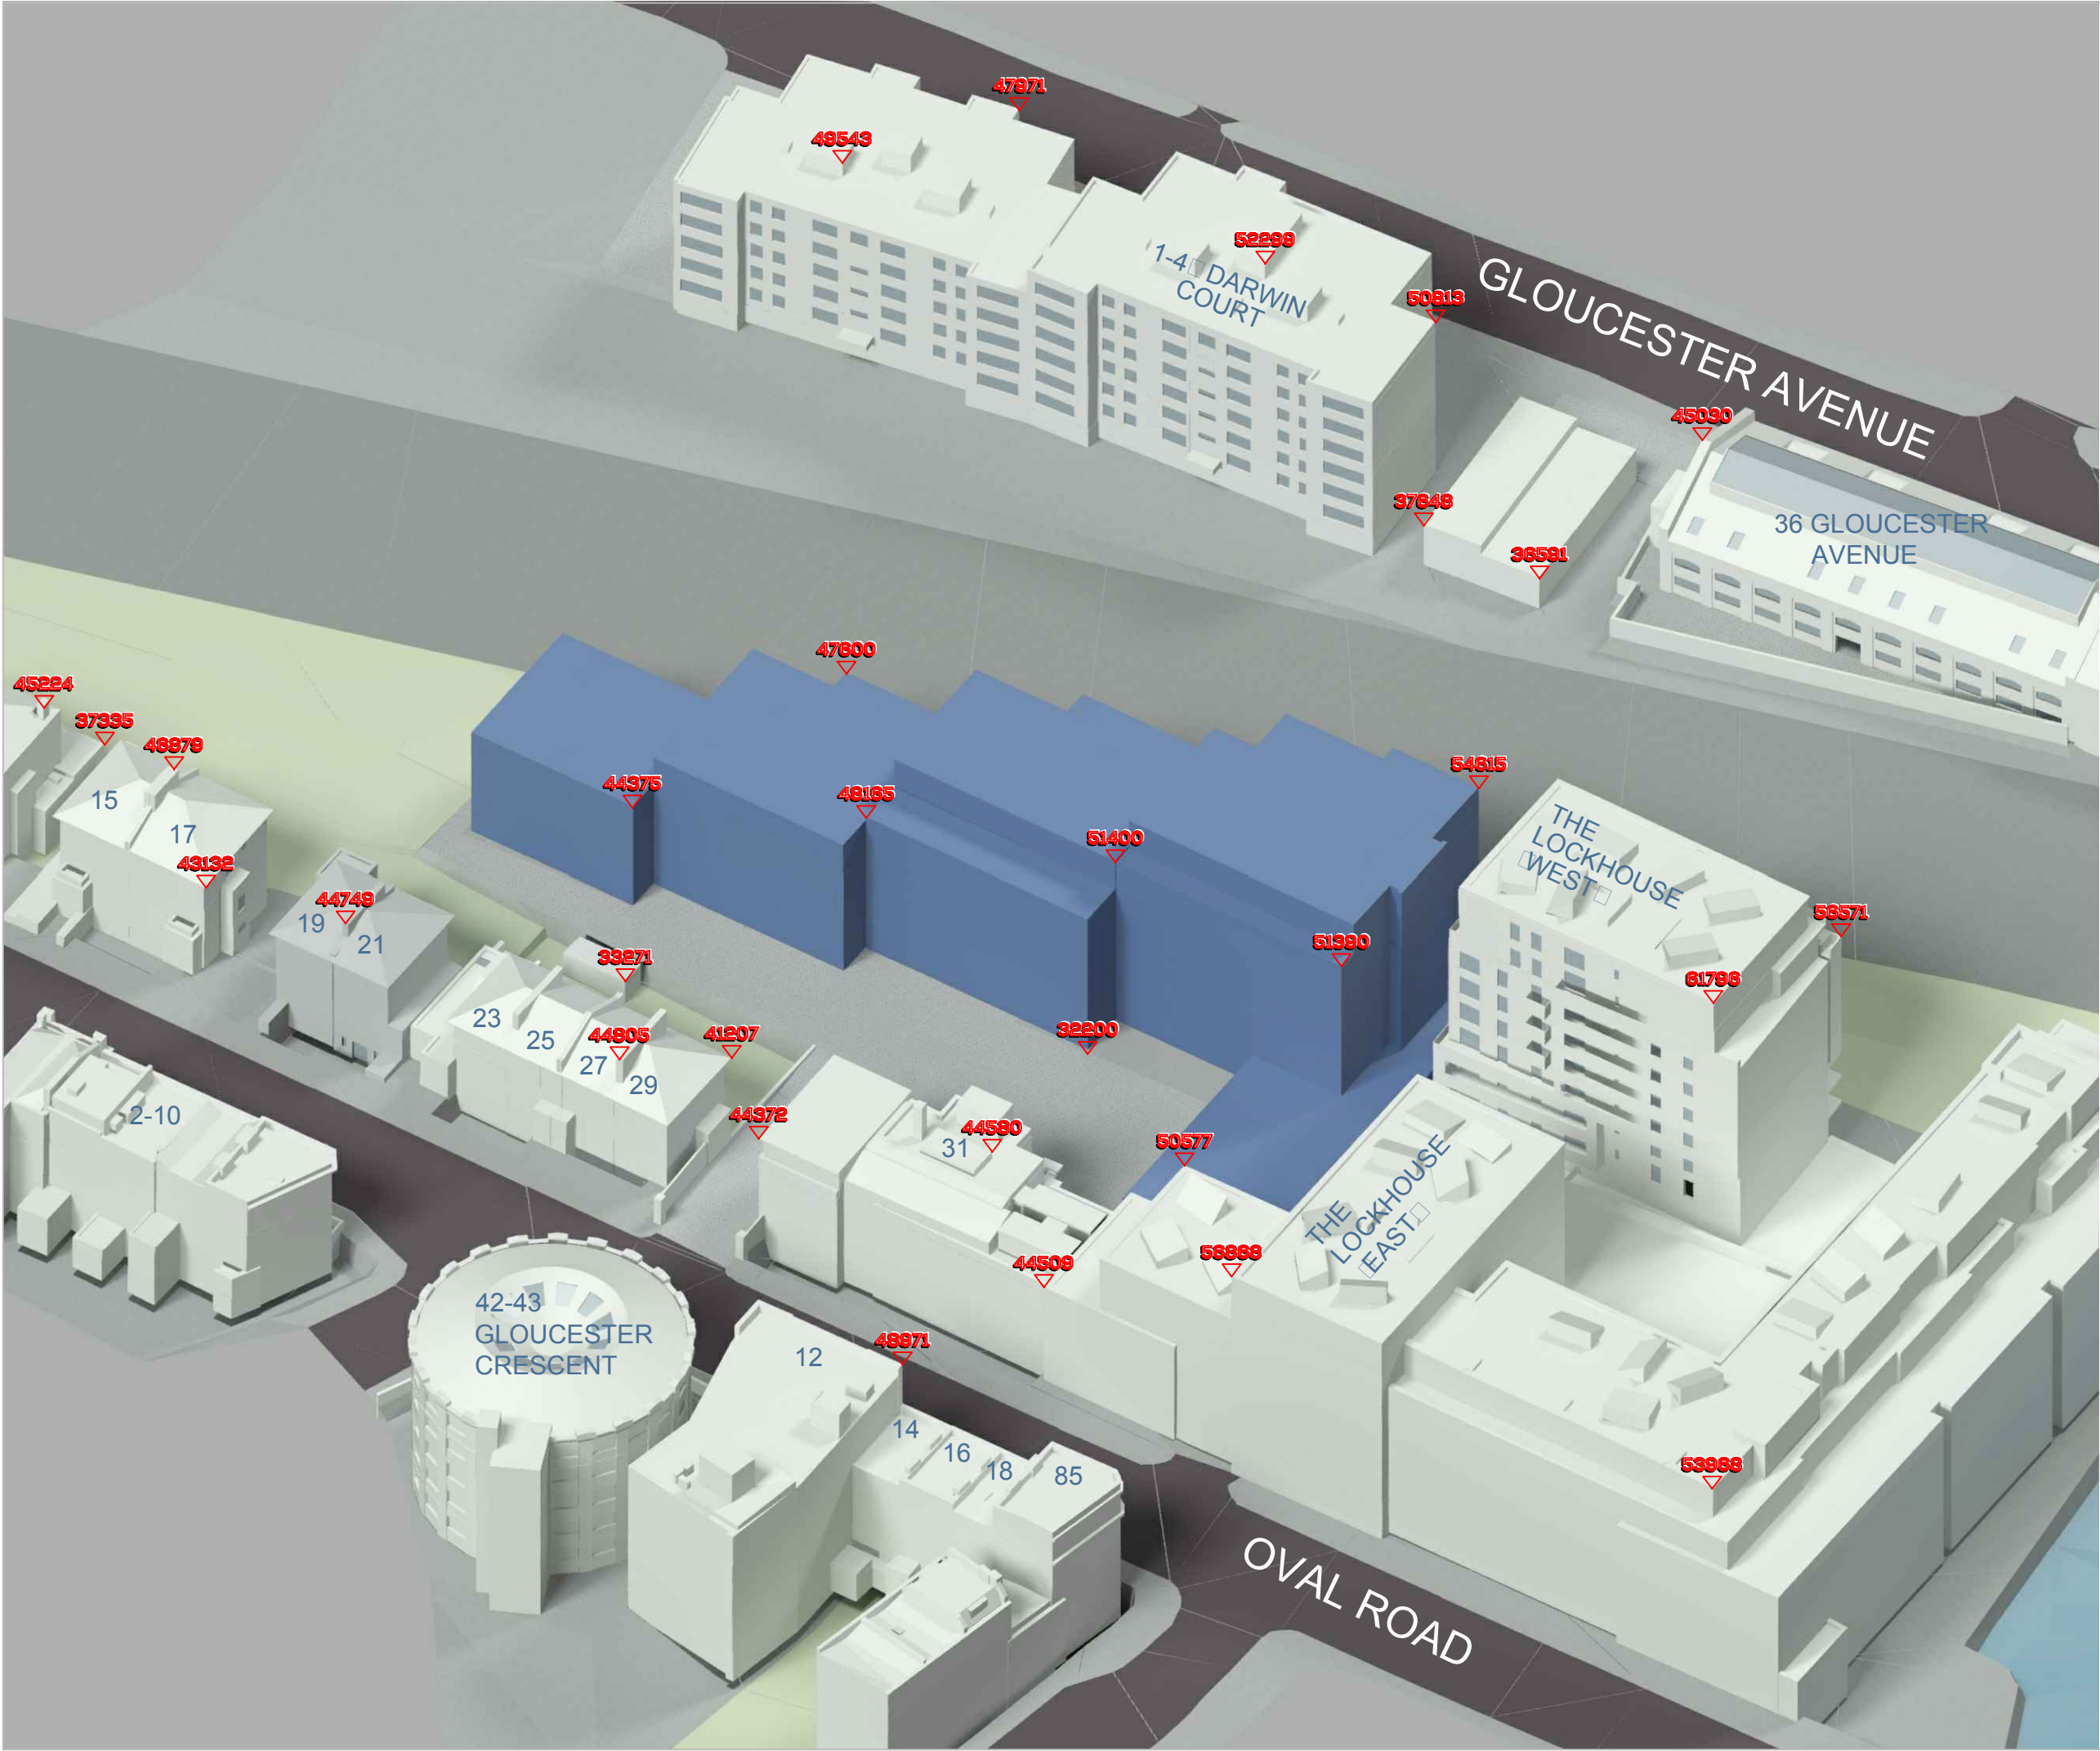

SOURCES OF INFORMATION

- VERTEX
IR02-9333-040315-VERTEX
- FIND MAP
IR03-120315 FIND OS MAP
- GIA
SITE PHOTOS & SURVEY NOTES
- PLANNING DOCUMENTS
- AHMM
IR24-241111AHMM (REVISED LATEST SCHEME)

ALL INFORMATION DISPLAYED IS SUBJECT TO A COMPLETE VERIFIABLE SITE SURVEY BEING UNDERTAKEN. GIA TAKES NO RESPONSIBILITY ON THE ACCURACY OR RELIABILITY OF THE DISPLAYED DATA SINCE A VERIFIED SITE SURVEY WAS NOT MADE AVAILABLE PRIOR TO THE GENERATION OF SUCH INFORMATION.

NOTES:
N.B. DO NOT SCALE OFF THIS DRAWING

ALL HEIGHTS AND DIMENSIONS GIVEN IN mm AOD
PROPOSED SCHEME SHOWN IN BLUE

PROJECT:
CENTRIC CLOSE
LONDON, CAMDEN NW1


DRAWING NAME:
3D VIEW
PROPOSED SCHEME IR24
RECEIVED 24.11.16

DWN BY	SCALE	CHK BY	STATUS	DATE
MT	NTS@A3	JSM	PR	29.11.16
PROJ No.	REL No.	IS No.	DWG No.	REV No.
9333	REL08	IS01	0	C



The Whitehouse
Belvedere Road
London SE1 8GA
t 020 7202 1400
f 020 7202 1401
mail@gia.uk.com
www.gia.uk.com

L O N D O N • M A N C H E S T E R

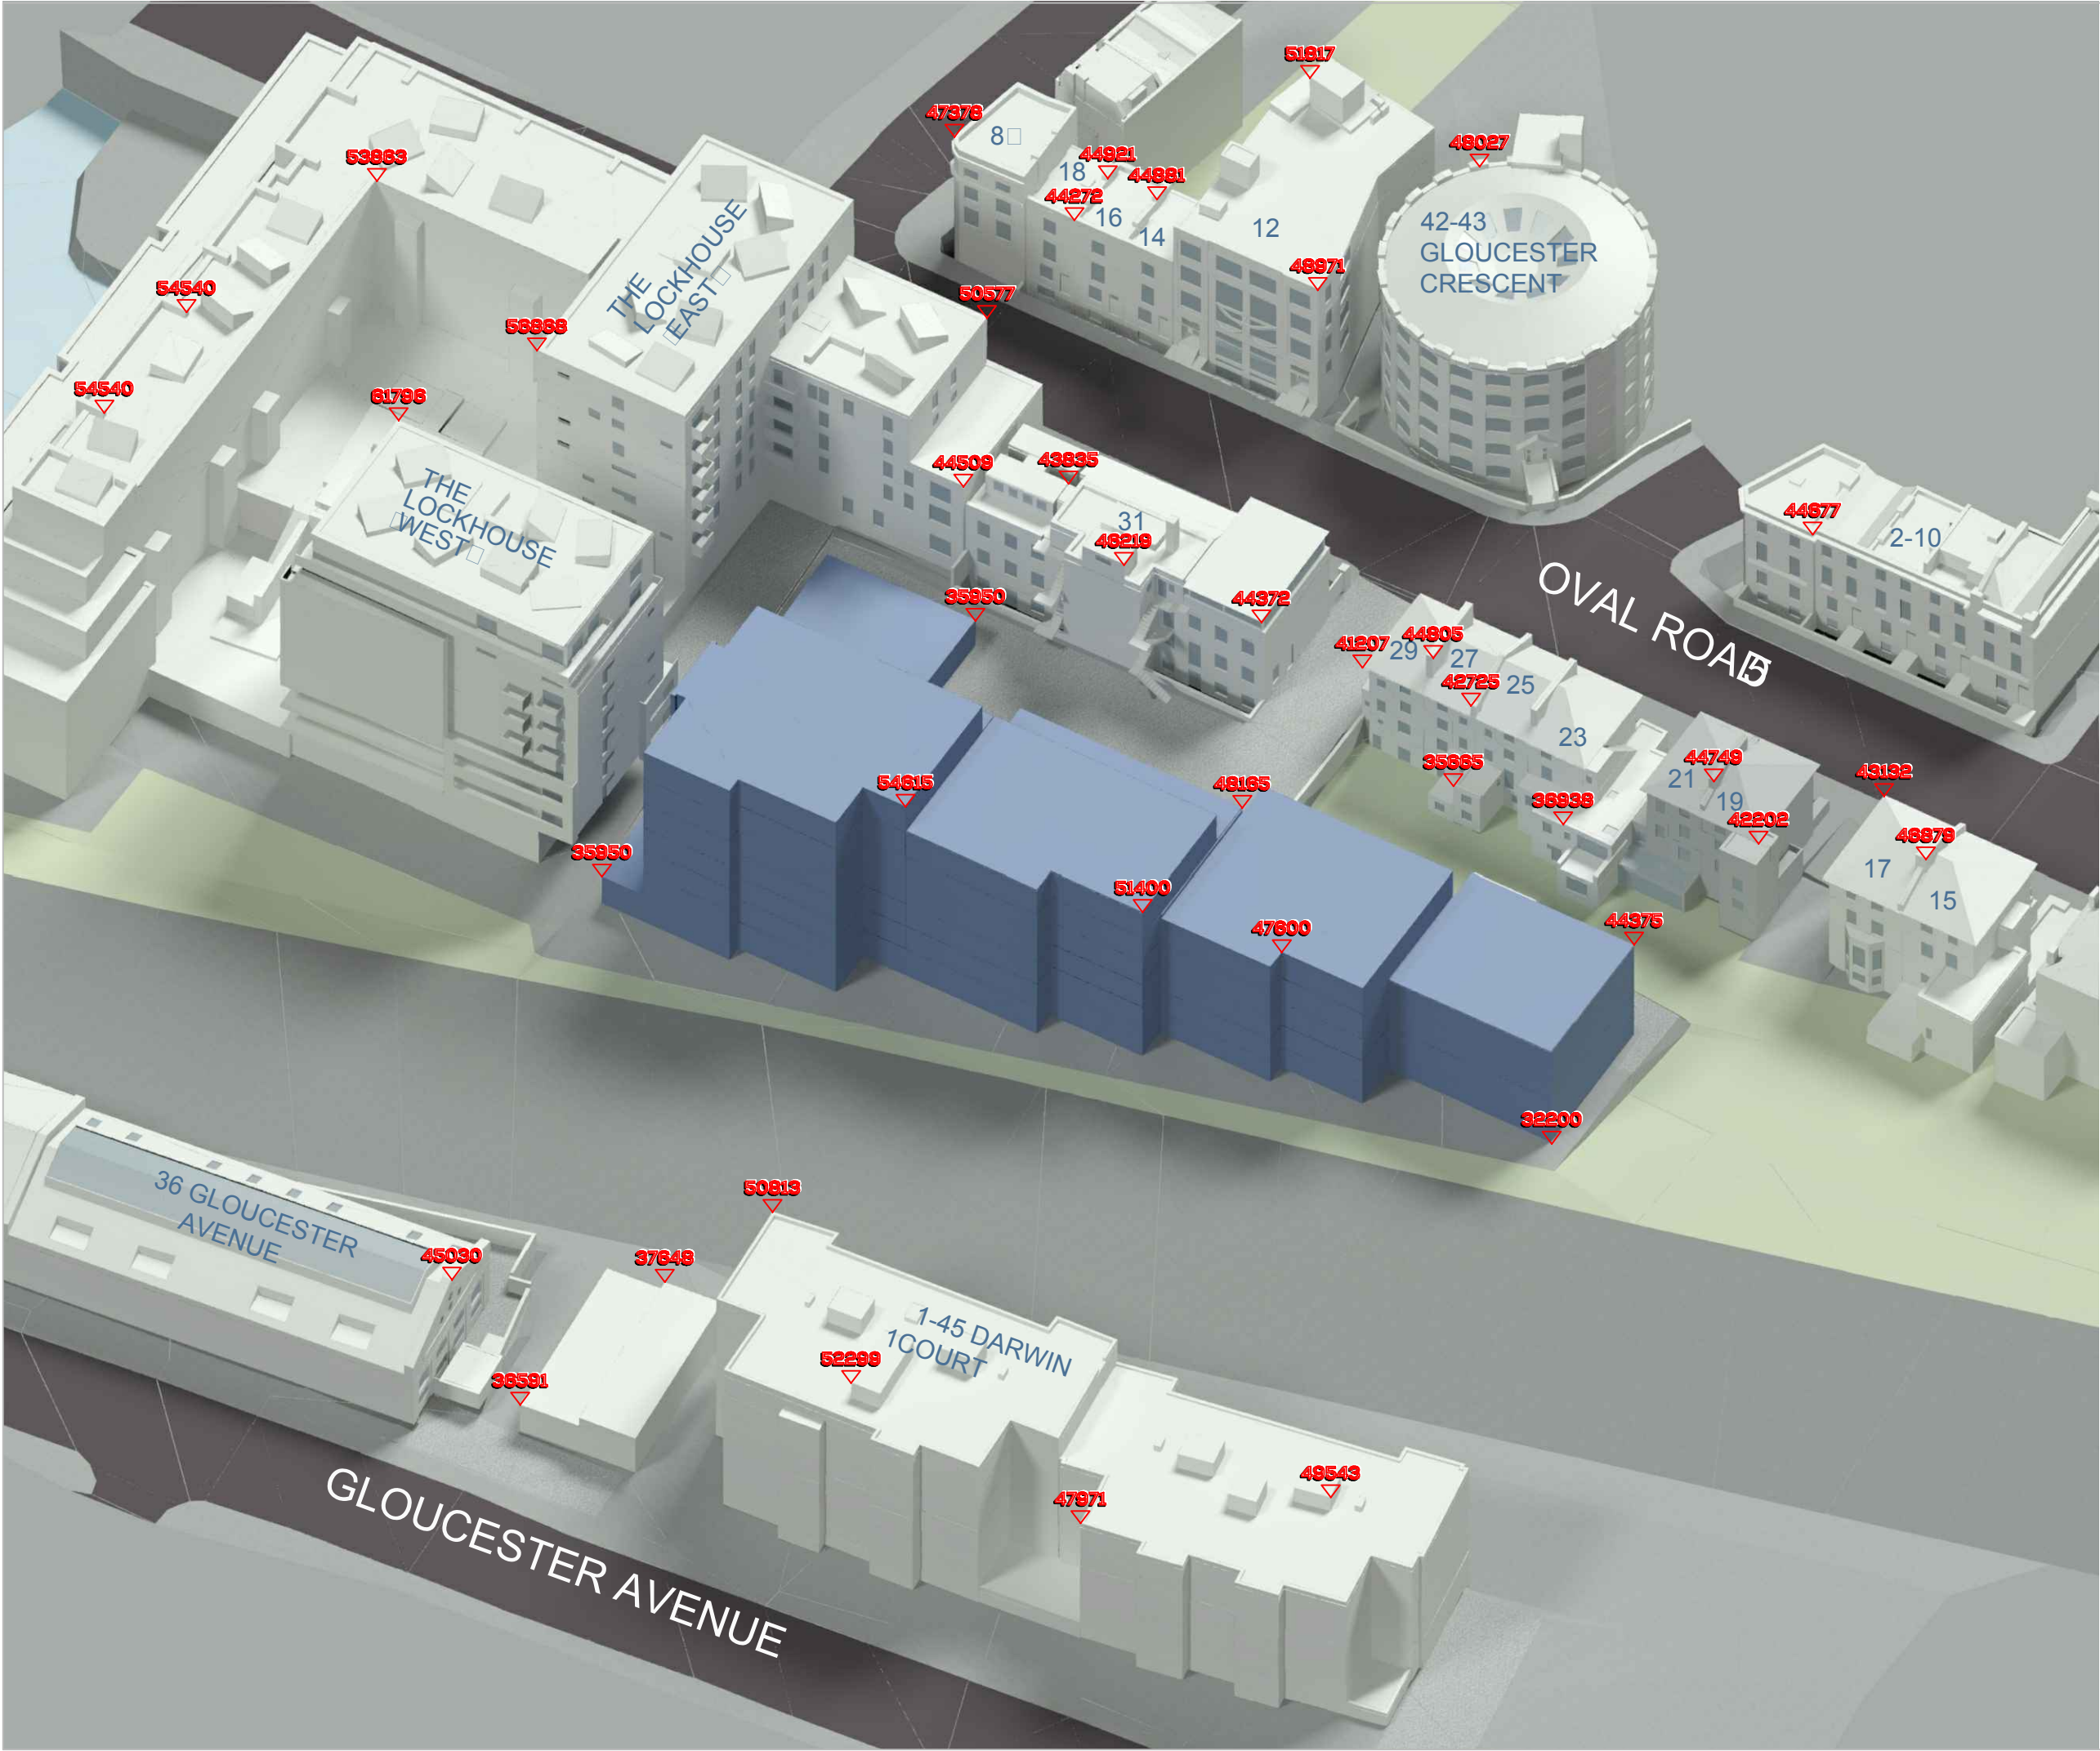

SOURCES OF INFORMATION

- VERTEX
IR02-9333-040315-VERTEX
- FIND MAP
IR03-120315 FIND OS MAP
- GIA
SITE PHOTOS & SURVEY NOTES
- PLANNING DOCUMENTS
- AHMM
IR24-241111AHMM (REVISED LATEST SCHEME)

ALL INFORMATION DISPLAYED IS SUBJECT TO A COMPLETE VERIFIABLE SITE SURVEY BEING UNDERTAKEN. GIA TAKES NO RESPONSIBILITY ON THE ACCURACY OR RELIABILITY OF THE DISPLAYED DATA SINCE A VERIFIED SITE SURVEY WAS NOT MADE AVAILABLE PRIOR TO THE GENERATION OF SUCH INFORMATION.

NOTES:
N.B. DO NOT SCALE OFF THIS DRAWING

ALL HEIGHTS AND DIMENSIONS GIVEN IN mm AOD
PROPOSED SCHEME SHOWN IN BLUE

PROJECT:
CENTRIC CLOSE
LONDON, CAMDEN NW1

DRAWING NAME:
3D VIEW
PROPOSED SCHEME IR24
RECEIVED 24.11.16

DWN BY	SCALE	CHK BY	STATUS	DATE
JSM	NTS@A3	JSM	PR	29.11.16
PROJ No.	REL No.	IS No.	DWG No.	REV No.
9333	REL08	IS01	06	C



The Whitehouse
Belvedere Road
London SE1 8GA
t 020 7202 1400
f 020 7202 1401
mail@gia.uk.com
www.gia.uk.com

L O N D O N • M A N C H E S T E R

Appendix 03

*Daylight and Sunlight
Results*

Vertical Sky Component (VSC)

Vertical Sky Component						
Room	Window	Room Use	Existing	Proposed	Loss	%
1-45 DARWIN COURT						
R1/101	W16/101	Unknown	35.1	30.7	4.4	12.5
R2/101	W15/101	Unknown	28.3	24.6	3.7	13.1
R3/101	W14/101	Unknown	33.7	29.9	3.8	11.3
R4/101	W13/101	Unknown	35.3	31.8	3.5	9.9
R5/101	W12/101	Unknown	35.6	32.4	3.2	9.0
R6/101	W9/101	Unknown	34.3	31.3	3	8.7
R7/101	W8/101	Unknown	28.5	25.7	2.8	9.8
R8/101	W10/101	Unknown	36.3	33.7	2.6	7.2
R9/101	W11/101	Unknown	36.3	33.9	2.4	6.6
R10/101	W5/101	Unknown	28.8	27.1	1.7	5.9
R11/101	W4/101	Unknown	34.6	32.6	2	5.8
R12/101	W6/101	Unknown	36.3	34.5	1.8	5.0
R13/101	W7/101	Unknown	36.5	35	1.5	4.1
R14/101	W3/101	Unknown	35.3	34	1.3	3.7
R15/101	W2/101	Unknown	29.6	28.4	1.2	4.1
R16/101	W1/101	Unknown	37.2	36.1	1.1	3.0
R1/102	W16/102	Unknown	35.9	32.2	3.7	10.3
R2/102	W15/102	Unknown	28.9	25.8	3.1	10.7
R3/102	W14/102	Unknown	34.4	31.3	3.1	9.0
R4/102	W13/102	Unknown	36.1	33.2	2.9	8.0
R5/102	W11/102	Unknown	36.3	33.7	2.6	7.2
R6/102	W10/102	Unknown	35	32.6	2.4	6.9
R7/102	W9/102	Unknown	29.1	26.9	2.2	7.6
R8/102	W8/102	Unknown	37	34.9	2.1	5.7
R9/102	W6/102	Unknown	37	35.1	1.9	5.1
R10/102	W17/102	Unknown	29.3	28	1.3	4.4
R11/102	W18/102	Unknown	35.2	33.7	1.5	4.3
R12/102	W5/102	Unknown	36.9	35.6	1.3	3.5
R13/102	W4/102	Unknown	37.2	36	1.2	3.2
R14/102	W3/102	Unknown	35.9	35	0.9	2.5

Vertical Sky Component						
Room	Window	Room Use	Existing	Proposed	Loss	%
R15/102	W2/102	Unknown	30.2	29.3	0.9	3.0
R16/102	W1/102	Unknown	37.7	36.9	0.8	2.1
R1/103	W16/103	Unknown	36.7	33.7	3	8.2
R2/103	W15/103	Unknown	29.4	26.9	2.5	8.5
R3/103	W14/103	Unknown	35.1	32.6	2.5	7.1
R4/103	W13/103	Unknown	36.8	34.5	2.3	6.2
R5/103	W12/103	Unknown	37	35	2	5.4
R6/103	W11/103	Unknown	35.6	33.9	1.7	4.8
R7/103	W10/103	Unknown	29.8	28.1	1.7	5.7
R8/103	W9/103	Unknown	37.6	36.1	1.5	4.0
R9/103	W18/103	Unknown	37.6	36.3	1.3	3.5
R10/103	W17/103	Unknown	29.8	28.9	0.9	3.0
R11/103	W6/103	Unknown	35.9	34.8	1.1	3.1
R12/103	W5/103	Unknown	37.6	36.7	0.9	2.4
R13/103	W4/103	Unknown	37.8	37	0.8	2.1
R14/103	W3/103	Unknown	36.5	35.9	0.6	1.6
R15/103	W2/103	Unknown	30.8	30.2	0.6	1.9
R16/103	W1/103	Unknown	38.3	37.8	0.5	1.3
R1/104	W18/104	Unknown	37.4	35.1	2.3	6.1
R2/104	W17/104	Unknown	29.8	28	1.8	6.0
R3/104	W16/104	Unknown	35.9	34	1.9	5.3
R4/104	W15/104	Unknown	37.5	35.9	1.6	4.3
R5/104	W14/104	Unknown	37.7	36.3	1.4	3.7
R6/104	W12/104	Unknown	36.3	35.1	1.2	3.3
R7/104	W11/104	Unknown	30.4	29.2	1.2	3.9
R8/104	W10/104	Unknown	38.2	37.2	1	2.6
R9/104	W9/104	Unknown	38.2	37.3	0.9	2.4
R10/104	W8/104	Unknown	30.4	29.8	0.6	2.0
R11/104	W7/104	Unknown	36.7	36	0.7	1.9
R12/104	W6/104	Unknown	38.3	37.7	0.6	1.6
R13/104	W4/104	Unknown	38.4	38	0.4	1.0
R14/104	W3/104	Unknown	37.2	36.9	0.3	0.8

Vertical Sky Component						
Room	Window	Room Use	Existing	Proposed	Loss	%
R15/104	W2/104	Unknown	31.4	31.1	0.3	1.0
R16/104	W1/104	Unknown	38.8	38.5	0.3	0.8
R1/105	W4/105	Unknown	37.9	36.5	1.4	3.7
R2/105	W3/105	Unknown	30.2	29.1	1.1	3.6
R3/105	W2/105	Unknown	36.5	35.4	1.1	3.0
R4/105	W1/105	Unknown	38.1	37.1	1	2.6
R5/105	W6/105	Unknown	38.3	37.4	0.9	2.3
R6/105	W9/105	Unknown	37	36.3	0.7	1.9
R7/105	W8/105	Unknown	30.9	30.3	0.6	1.9
R8/105	W7/105	Unknown	38.7	38.2	0.5	1.3
R9/105	W13/105	Unknown	38.7	38.2	0.5	1.3
R10/105	W12/105	Unknown	32.3	32.1	0.2	0.6
R11/105	W11/105	Unknown	38	37.7	0.3	0.8
R12/105	W10/105	Unknown	38.8	38.5	0.3	0.8
R13/105	W14/105	Unknown	38.9	38.7	0.2	0.5
R14/105	W18/105	Unknown	38.3	38.2	0.1	0.3
R15/105	W17/105	Unknown	33.1	33	0.1	0.3
R16/105	W16/105	Unknown	39.1	39	0.1	0.3
R1/106	W8/106	Unknown	38.4	37.6	0.8	2.1
R2/106	W7/106	Unknown	31.6	31	0.6	1.9
R3/106	W6/106	Unknown	37.7	37.1	0.6	1.6
R4/106	W5/106	Unknown	38.6	38.1	0.5	1.3
R5/106	W4/106	Unknown	38.8	38.4	0.4	1.0
R6/106	W3/106	Unknown	38	37.7	0.3	0.8
R7/106	W2/106	Unknown	32.4	32.1	0.3	0.9
R8/106	W1/106	Unknown	39	38.8	0.2	0.5
R1/151	W12/151	Unknown	36	33	3	8.3
R2/151	W7/151	Unknown	36.9	35.5	1.4	3.8
R1/152	W8/152	Unknown	36.8	34.4	2.4	6.5
R2/152	W7/152	Unknown	37.5	36.5	1	2.7
R1/153	W13/153	Unknown	37.5	35.7	1.8	4.8

Vertical Sky Component						
Room	Window	Room Use	Existing	Proposed	Loss	%
R2/153	W5/153	Unknown	38.2	37.5	0.7	1.8
R1/154	W5/154	Unknown	38.1	36.9	1.2	3.1
R2/154	W15/154	Unknown	38.9	38.7	0.2	0.5
R1/155	W9/155	Unknown	38.7	38.3	0.4	1.0
36 GLOUCERSER AV						
R1/200	W1/200	Unknown	20.6	20.6	0	0.0
R2/200	W2/200	Unknown	27.4	27.3	0.1	0.4
R3/200	W3/200	Unknown	29.6	28.7	0.9	3.0
R4/200	W4/200	Unknown	30.5	29.1	1.4	4.6
R5/200	W5/200	Unknown	31.1	29.3	1.8	5.8
R7/200	W6/200	Unknown	32	29.4	2.6	8.1
R8/200	W7/200	Unknown	32.3	29.4	2.9	9.0
R9/200	W8/200	Unknown	32.5	29.4	3.1	9.5
R10/200	W9/200	Unknown	32.5	29.3	3.2	9.8
R10/200	W13/200	Unknown	30.8	30	0.8	2.6
R11/200	W12/200	Unknown	28.7	27.9	0.8	2.8
R12/200	W11/200	Unknown	24.9	24.7	0.2	0.8
R13/200	W10/200	Unknown	32.4	32.3	0.1	0.3
R1/201	W13/201	Unknown	32	30.7	1.3	4.1
R2/201	W14/201	Unknown	32.1	30.6	1.5	4.7
R3/201	W11/201	Unknown	32.1	30.5	1.6	5.0
R4/201	W12/201	Unknown	32.2	30.4	1.8	5.6
R5/201	W9/201	Unknown	32.4	30.4	2	6.2
R6/201	W10/201	Unknown	32.6	30.4	2.2	6.7
R7/201	W7/201	Unknown	32.8	30.4	2.4	7.3
R8/201	W8/201	Unknown	33	30.4	2.6	7.9
R9/201	W5/201	Unknown	33.2	30.4	2.8	8.4
R10/201	W3/201	Unknown	33	32.2	0.8	2.4
R10/201	W6/201	Unknown	33.3	30.4	2.9	8.7
R11/201	W4/201	Unknown	32.9	32.3	0.6	1.8
R12/201	W2/201	Unknown	33.2	32.6	0.6	1.8
R13/201	W1/201	Unknown	33.7	33.2	0.5	1.5
R1/202	W7/202	Unknown	31.9	30.8	1.1	3.4

Vertical Sky Component						
Room	Window	Room Use	Existing	Proposed	Loss	%
R2/202	W8/202	Unknown	34.2	33.1	1.1	3.2
R3/202	W9/202	Unknown	35.2	34.8	0.4	1.1
R3/202	W10/202	Unknown	35.3	34.9	0.4	1.1
R3/202	W11/202	Unknown	35.2	34.7	0.5	1.4
R3/202	W12/202	Unknown	35	34.5	0.5	1.4
R4/202	W3/202	Unknown	34.4	33	1.4	4.1
R5/202	W4/202	Unknown	34.5	32.9	1.6	4.6
R6/202	W5/202	Unknown	34.7	32.9	1.8	5.2
R7/202	W6/202	Unknown	34.8	32.9	1.9	5.5
R8/202	W9/202	Unknown	35.2	34.8	0.4	1.1
R8/202	W10/202	Unknown	35.3	34.9	0.4	1.1
R8/202	W11/202	Unknown	35.2	34.7	0.5	1.4
R9/202	W1/202	Unknown	35.1	32.9	2.2	6.3
R10/202	W2/202	Unknown	33.4	31.1	2.3	6.9
THE LOCKHOUSE (WEST BLOCK)						
R1/299	W3/299	UNKNOWN	11.4	12.5	-1.1	-9.6
R1/299	W2/299	UNKNOWN	3.6	5.1	-1.5	-41.7
R1/299	W1/299	UNKNOWN	3.5	4.1	-0.6	-17.1
R1/300	W1/300	Living Room	5.7	6.4	-0.7	-12.3
R1/300	W2/300	Living Room	5.9	6.3	-0.4	-6.8
R2/300	W3/300	Bedroom	5.9	6.2	-0.3	-5.1
R1/301	W9/301	Bedroom	18.5	18.5	0	0.0
R2/301	W8/301	Stairwell	14.7	14.7	0	0.0
R3/301	W7/301	LKD	7.6	7.6	0	0.0
R4/301	W6/301	Bedroom	7.7	7.7	0	0.0
R5/301	W5/301	Bedroom	7.8	7.8	0	0.0
R6/301	W4/301	Bedroom	6.1	5.6	0.5	8.2
R7/301	W1/301	LKD	26.3	26.4	-0.1	-0.4
R7/301	W2/301	LKD	33.8	10.5	23.3	68.9
R7/301	W3/301	LKD	35.6	10.2	25.4	71.3
R1/302	W9/302	Bedroom	14.1	14.1	0	0.0
R2/302	W8/302	Stairwell	5.2	5.2	0	0.0
R3/302	W7/302	LKD	9.8	9.8	0	0.0
R4/302	W6/302	Bedroom	9.5	9.4	0.1	1.1
R5/302	W5/302	Bedroom	9.4	9.4	0	0.0
R6/302	W4/302	Bedroom	7.6	6.9	0.7	9.2

Vertical Sky Component						
Room	Window	Room Use	Existing	Proposed	Loss	%
R7/302	W1/302	LKD	27.4	27.4	0	0.0
R7/302	W2/302	LKD	38.1	12	26.1	68.5
R7/302	W3/302	LKD	38.2	11.9	26.3	68.8
R1/303	W10/303	Bedroom	18.1	18.1	0	0.0
R2/303	W9/303	Stairwell	10.8	10.8	0	0.0
R3/303	W8/303	LKD	11.8	11.6	0.2	1.7
R4/303	W7/303	Bedroom	21.8	21.5	0.3	1.4
R5/303	W6/303	Bedroom	28.6	28	0.6	2.1
R6/303	W4/303	Bedroom	38.9	15.9	23	59.1
R6/303	W5/303	Bedroom	30.2	29.1	1.1	3.6
R7/303	W1/303	LKD	29.8	29.4	0.4	1.3
R7/303	W2/303	LKD	38.8	14.4	24.4	62.9
R7/303	W3/303	LKD	38.9	14.6	24.3	62.5
R1/304	W10/304	Bedroom	21.5	21.5	0	0.0
R2/304	W9/304	Stairwell	14	14	0	0.0
R3/304	W8/304	LKD	8.3	8.3	0	0.0
R4/304	W7/304	Bedroom	23.5	23.4	0.1	0.4
R5/304	W6/304	Bedroom	31.4	31	0.4	1.3
R6/304	W4/304	Bedroom	39.3	20.8	18.5	47.1
R6/304	W5/304	Bedroom	32.9	32	0.9	2.7
R7/304	W1/304	LKD	28	27.7	0.3	1.1
R7/304	W2/304	LKD	39.2	18.4	20.8	53.1
R7/304	W3/304	LKD	39.3	19.3	20	50.9
R1/305	W10/305	Bedroom	24.9	24.9	0	0.0
R2/305	W9/305	Stairwell	17.6	17.6	0	0.0
R3/305	W8/305	LKD	10.9	10.9	0	0.0
R4/305	W7/305	Bedroom	26.1	26.1	0	0.0
R5/305	W5/305	Bedroom	34.3	34.1	0.2	0.6
R6/305	W4/305	Bedroom	35.4	35.1	0.3	0.8
R7/305	W1/305	LKD	28	27.9	0.1	0.4
R7/305	W2/305	LKD	39.5	25.5	14	35.4
R7/305	W3/305	LKD	39.6	27.4	12.2	30.8
R1/306	W10/306	Bedroom	27.5	27.5	0	0.0
R2/306	W9/306	Stairwell	21	21	0	0.0
R3/306	W8/306	LKD	13.3	13.3	0	0.0
R4/306	W7/306	Bedroom	33.4	33.4	0	0.0
R5/306	W6/306	Bedroom	37.2	37.1	0.1	0.3

Vertical Sky Component						
Room	Window	Room Use	Existing	Proposed	Loss	%
R6/306	W4/306	Bedroom	39.6	37.8	1.8	4.5
R6/306	W5/306	Bedroom	37.6	37.5	0.1	0.3
R7/306	W1/306	LKD	34.7	34.7	0	0.0
R7/306	W2/306	LKD	39.6	35.3	4.3	10.9
R7/306	W3/306	LKD	39.6	37.6	2	5.1
R1/307	W9/307	Unknown	39.2	39.2	0	0.0
R2/307	W8/307	Bedroom	38.9	38.9	0	0.0
R3/307	W7/307	Bedroom	38.8	38.8	0	0.0
R4/307	W5/307	Bedroom	39.5	39.5	0	0.0
R4/307	W6/307	Bedroom	39	39	0	0.0
R5/307	W1/307	Living Room	25.9	25.9	0	0.0
R5/307	W2/307	Living Room	25.6	25.6	0	0.0
R5/307	W3/307	Living Room	31.1	31.1	0	0.0
R5/307	W4/307	Living Room	32	32	0	0.0
R1/308	W9/308	Unknown	39.6	39.6	0	0.0
R2/308	W8/308	Bedroom	39.6	39.6	0	0.0
R3/308	W7/308	Bedroom	39.6	39.6	0	0.0
R4/308	W5/308	Bedroom	39.6	39.6	0	0.0
R4/308	W6/308	Bedroom	39.6	39.6	0	0.0
R5/308	W1/308	Living Room	38.1	38.1	0	0.0
R5/308	W2/308	Living Room	38	38	0	0.0
R5/308	W3/308	Living Room	39.6	39.6	0	0.0
R5/308	W4/308	Living Room	39.6	39.6	0	0.0
THE LOCKHOUSE (EAST BLOCK)						
R1/400	W1/400	Bedroom	21.7	16.7	5	23.0
R1/400	W2/400	Bedroom	23.5	18	5.5	23.4
R3/400	W3/400	Bedroom	25.8	19.4	6.4	24.8
R1/401	W3/401	Kitchen	15.6	14	1.6	10.3
R2/401	W1/401	Kitchen	15.8	13.6	2.2	13.9
R2/401	W2/401	Kitchen	16.1	13.6	2.5	15.5
R3/401	W4/401	L/D	17.3	13.7	3.6	20.8
R3/401	W7/401	L/D	27.4	22.1	5.3	19.3
R4/401	W8/401	Bedroom	29.5	24.9	4.6	15.6
R5/401	W5/401	Bedroom	26.4	22.6	3.8	14.4
R6/401	W6/401	Bedroom	23.4	19.9	3.5	15.0
R1/402	W13/402	Kitchen	17.9	16.5	1.4	7.8
R2/402	W10/402	Kitchen	18	16.2	1.8	10.0
R2/402	W11/402	Kitchen	17.8	15.6	2.2	12.4
R2/402	W12/402	Kitchen	18.2	16.1	2.1	11.5

Vertical Sky Component						
Room	Window	Room Use	Existing	Proposed	Loss	%
R3/402	W8/402	L/D	28.8	24.4	4.4	15.3
R4/402	W9/402	Bedroom	31.9	28.2	3.7	11.6
R5/402	W6/402	Bedroom	28.8	25.6	3.2	11.1
R6/402	W7/402	Bedroom	25.2	22.4	2.8	11.1
R7/402	W1/402	L/D	14.6	11.6	3	20.5
R8/402	W2/402	Bedroom	23.3	19.8	3.5	15.0
R10/402	W3/402	Bedroom	28.6	24.1	4.5	15.7
R11/402	W4/402	Kitchen	29.8	24.9	4.9	16.4
R12/402	W5/402	L/D	31.2	25.8	5.4	17.3
R2/403	W1/403	Kitchen	20.6	19.2	1.4	6.8
R2/403	W2/403	Kitchen	20.7	19.2	1.5	7.2
R3/403	W6/403	L/D	30.7	27.5	3.2	10.4
R4/403	W7/403	Bedroom	34.3	31.6	2.7	7.9
R5/403	W4/403	Bedroom	31.7	29.5	2.2	6.9
R6/403	W5/403	Bedroom	27.8	25.8	2	7.2
R7/403	W3/403	L/D	15.4	13.2	2.2	14.3
R8/403	W8/403	Bedroom	24.9	22.3	2.6	10.4
R11/403	W9/403	LD	30.4	27	3.4	11.2
R11/403	W11/403	LD	38.8	37.5	1.3	3.4
R12/403	W10/403	KITCHEN	38.7	37.7	1	2.6
R1/404	W11/404	Bedroom	23.1	22.2	0.9	3.9
R2/404	W8/404	L/D	33.1	31.1	2	6.0
R3/404	W10/404	Kitchen	36.4	34.7	1.7	4.7
R4/404	W9/404	Bedroom	35.5	34.1	1.4	3.9
R5/404	W7/404	Bedroom	32.9	31.7	1.2	3.6
R6/404	W3/404	Bedroom	19.6	18.2	1.4	7.1
R7/404	W4/404	L/D	25.5	23.9	1.6	6.3
R7/404	W5/404	L/D	27	25.3	1.7	6.3
R8/404	W12/404	Bedroom	29.7	27.8	1.9	6.4
R9/404	W2/404	KD	39.4	38.6	0.8	2.0
R9/404	W6/404	KD	32.3	30.2	2.1	6.5
R10/404	W1/404	Bedroom	39.4	38.7	0.7	1.8
R1/405	W1/405	Bedroom	27	26.6	0.4	1.5
R1/405	W2/405	Bedroom	27.2	26.9	0.3	1.1

Vertical Sky Component						
Room	Window	Room Use	Existing	Proposed	Loss	%
R2/405	W3/405	L/D	28.1	27.4	0.7	2.5
R2/405	W10/405	L/D	33.4	32.4	1	3.0
R3/405	W11/405	Kitchen	38.2	37.4	0.8	2.1
R4/405	W8/405	Bedroom	38.8	38.1	0.7	1.8
R5/405	W9/405	Bedroom	38.6	38.1	0.5	1.3
R6/405	W7/405	Bedroom	38.3	37.9	0.4	1.0
R7/405	W6/405	Bedroom	37.6	37.3	0.3	0.8
R8/405	W5/405	Bedroom	35.3	35	0.3	0.8
R9/405	W4/405	Living Room	33.6	33.4	0.2	0.6
R1/406	W9/406	Bedroom	30.7	30.7	0	0.0
R2/406	W1/406	L/D	39.2	39.1	0.1	0.3
R3/406	W2/406	Kitchen	39.3	39.3	0	0.0
R4/406	W3/406	Bedroom	39.4	39.3	0.1	0.3
R5/406	W4/406	Bedroom	39.4	39.4	0	0.0
R6/406	W8/406	Bedroom	39.5	39.5	0	0.0
R7/406	W7/406	Bedroom	39.5	39.5	0	0.0
R8/406	W6/406	Bedroom	39.6	39.5	0.1	0.3
R9/406	W5/406	Living Room	39.6	39.5	0.1	0.3
R7/451	W1/451	L/D	13.8	10.2	3.6	26.1
R8/451	W3/451	Bedroom	21.9	17.6	4.3	19.6
R10/451	W4/451	Bedroom	27	21.5	5.5	20.4
R11/451	W2/451	Kitchen	28.1	22.2	5.9	21.0
R12/451	W5/451	L/D	29.6	23	6.6	22.3
29 OVAL ROAD						
R1/599	W1/599	Unknown	24.5	17.6	6.9	28.2
R1/599	W2/599	Unknown	27.9	19.2	8.7	31.2
R2/599	W3/599	WC	13.6	9.3	4.3	31.6
R1/600	W3/600	Unknown	25.4	17.4	8	31.5
R2/600	W2/600	Living Room	33.1	23.7	9.4	28.4
R1/601	W1/601	Bedroom	35.1	26.5	8.6	24.5
R1/602	W1/602	Bedroom	31.9	24.8	7.1	22.3
R1/610	W1/610	Stairwell	32.4	23	9.4	29.0
R1/611	W1/611	Stairwell	34.3	25.2	9.1	26.5

Vertical Sky Component						
Room	Window	Room Use	Existing	Proposed	Loss	%
R1/612	W1/612	Stairwell	34.5	26.8	7.7	22.3
27 OVAL ROAD						
R1/699	W1/699	Bathroom	27.9	17.9	10	35.8
R2/699	W2/699	Reception	20.5	14.3	6.2	30.2
R1/700	W1/700	Reception	32	23.2	8.8	27.5
R1/701	W1/701	Unknown	35.2	26.8	8.4	23.9
R1/702	W1/702	Unknown	32	25.1	6.9	21.6
R1/709	W1/709	Reception	24.8	17.8	7	28.2
R1/710	W1/710	Unknown	34.6	25.7	8.9	25.7
R1/711	W1/711	Unknown	34.7	27.5	7.2	20.7
25 OVAL ROAD						
R1/799	W2/799	Reception	14.8	9.9	4.9	33.1
R2/799	W1/799	Bathroom	28.4	18.4	10	35.2
R1/800	W2/800	Reception	31.6	21	10.6	33.5
R1/800	W3/800	Reception	13	11.3	1.7	13.1
R2/800	W1/800	Kitchen	22.4	16.9	5.5	24.6
R1/801	W1/801	Unknown	35.4	27.5	7.9	22.3
R1/802	W1/802	Unknown	32.2	25.9	6.3	19.6
R1/811	W1/811	Unknown	34.7	25.9	8.8	25.4
R1/812	W1/812	Unknown	34.8	27.8	7	20.1
23 OVAL ROAD						
R1/899	W1/899	Unknown	21.9	14.4	7.5	34.2
R1/899	W2/899	Unknown	25.8	17.5	8.3	32.2
R1/900	W2/900	Unknown	28.8	20.4	8.4	29.2
R2/900	W1/900	Unknown	32.4	23	9.4	29.0
R1/901	W1/901	Bedroom	35.4	27.9	7.5	21.2
R1/902	W1/902	Unknown	32.4	26.5	5.9	18.2
R1/912	W1/912	Unknown	36.2	30.4	5.8	16.0
23 OVAL ROAD - COACH HOUSE						
R1/899	W1/899	Bedroom	25.5	17.7	7.8	30.6
R1/910	W3/910	LK	32.3	24	8.3	25.7
R1/910	W4/910	LK	32.5	23.5	9	27.7
R1/910	W2/910	LK	48.7	47.7	1	2.1
R1/910	W1/910	LK	75.5	73.3	2.2	2.9

Vertical Sky Component						
Room	Window	Room Use	Existing	Proposed	Loss	%
21 OVAL ROAD						
R1/999	W1/999	LKD	26.3	21.9	4.4	16.7
R1/999	W3/999	LKD	26	26	0	0.0
R1/999	W4/999	LKD	24.8	24.8	0	0.0
R1/999	W5/999	LKD	20.1	20.1	0	0.0
R1/999	W2/999	LKD	29.5	24.4	5.1	17.3
R1/1000	W1/1000	Bathroom	25.7	22.5	3.2	12.5
R2/1000	W2/1000	Bedroom	32.9	27.8	5.1	15.5
R1/1001	W1/1001	Bathroom	35.7	31.1	4.6	12.9
R1/1002	W1/1002	Bedroom	31.9	29.2	2.7	8.5
R1/1010	W1/1010	Stairwell	35.5	29.7	5.8	16.3
R1/1011	W1/1011	Stairwell	35.8	32	3.8	10.6
19 OVAL ROAD						
R1/1099	W1/1099	Kitchen	21.5	18.3	3.2	14.9
R1/1100	W1/1100	Reception	25.1	20.9	4.2	16.7
R1/1101	W1/1101	Bedroom	27.5	23.9	3.6	13.1
R1/1102	W1/1102	Bedroom	30.2	28	2.2	7.3
R1/1109	W1/1109	Living Room	16	13.9	2.1	13.1
R1/1110	W1/1110	Living Room	35.1	31.3	3.8	10.8
R1/1111	W1/1111	WC	37.1	33.5	3.6	9.7
R1/1112	W1/1112	WC	24.5	22.8	1.7	6.9
17 OVAL ROAD						
R1/1199	W1/1199	Unknown	28.2	25.6	2.6	9.2
R1/1199	W2/1199	Unknown	33.7	32	1.7	5.0
R1/1199	W3/1199	Unknown	24.2	24	0.2	0.8
R1/1200	W1/1200	Unknown	30.5	27.9	2.6	8.5
R1/1200	W2/1200	Unknown	36.3	34.6	1.7	4.7
R1/1200	W3/1200	Unknown	29.7	29.5	0.2	0.7
R1/1201	W2/1201	Unknown	37.4	36.3	1.1	2.9
R2/1201	W1/1201	Unknown	37.4	36.1	1.3	3.5
R1/1202	W1/1202	Unknown	34.1	33.4	0.7	2.1
R2/1202	W3/1202	Unknown	30.2	29.4	0.8	2.6
R3/1202	W2/1202	Unknown	34.1	33.5	0.6	1.8
R1/1210	W1/1210	Unknown	15.9	15.4	0.5	3.1
R1/1211	W1/1211	Unknown	23.2	22.8	0.4	1.7

Vertical Sky Component						
Room	Window	Room Use	Existing	Proposed	Loss	%
R1/1212	W1/1212	Unknown	33	32.3	0.7	2.1
15 OVAL ROAD						
R1/1300	W1/1300	Unknown	25.7	24.6	1.1	4.3
R1/1301	W1/1301	Unknown	37.6	36.8	0.8	2.1
R1/1302	W1/1302	Unknown	34.1	33.7	0.4	1.2
R2/1302	W2/1302	Unknown	34.2	33.8	0.4	1.2
R1/1309	W1/1309	Unknown	36.7	35.7	1	2.7
R1/1309	W2/1309	Unknown	19	17.7	1.3	6.8
R1/1310	W1/1310	Unknown	17.9	16.8	1.1	6.1
R1/1311	W1/1311	Unknown	37.7	37	0.7	1.9
85 JAMESTOWN ROAD						
R1/1401	W2/1401	Unknown	22.3	22.3	0	0.0
R2/1401	W1/1401	Unknown	21.2	21.2	0	0.0
R1/1402	W1/1402	Unknown	23.9	23.9	0	0.0
R2/1402	W2/1402	Unknown	25.1	25	0.1	0.4
R1/1403	W1/1403	Unknown	27.9	27.7	0.2	0.7
R2/1403	W2/1403	Unknown	29	28.7	0.3	1.0
18 OVAL ROAD						
R1/1499	W1/1499	Dining Room	17.4	17.4	0	0.0
R1/1500	W1/1500	Bedroom	20.1	20.1	0	0.0
R2/1500	W2/1500	Hallway	21.5	21.5	0	0.0
R1/1501	W1/1501	Living Room	23.6	23.6	0	0.0
R1/1502	W1/1502	Bedroom	27.5	27.2	0.3	1.1
16 OVAL ROAD						
R1/1599	W1/1599	Unknown	18.5	18.5	0	0.0
R1/1600	W2/1600	Unknown	22.4	22.4	0	0.0
R2/1600	W1/1600	Unknown	18.8	18.8	0	0.0
R1/1601	W1/1601	Unknown	26	25.9	0.1	0.4
R1/1602	W1/1602	Unknown	30.1	29.4	0.7	2.3
14 OVAL ROAD						
R1/1699	W1/1699	Unknown	19.7	19.7	0	0.0
R1/1700	W1/1700	Unknown	24.3	24.3	0	0.0

Vertical Sky Component						
Room	Window	Room Use	Existing	Proposed	Loss	%
R2/1700	W2/1700	Unknown	17.6	17.6	0	0.0
R1/1701	W1/1701	Unknown	27.9	27.8	0.1	0.4
R1/1702	W1/1702	Unknown	31.9	31	0.9	2.8
2-10 OVAL ROAD						
R1/1999	W2/1999	Bedroom	25	25	0	0.0
R2/1999	W1/1999	Bedroom	26	26	0	0.0
R3/1999	W5/1999	Bedroom	25.7	25.7	0	0.0
R4/1999	W4/1999	Unknown	24	24	0	0.0
R5/1999	W3/1999	Unknown	24.2	24.2	0	0.0
R6/1999	W6/1999	Unknown	23.7	23.7	0	0.0
R1/2000	W1/2000	Unknown	30	29.8	0.2	0.7
R2/2000	W2/2000	Unknown	30	29.8	0.2	0.7
R3/2000	W3/2000	Bedroom	30.7	30.5	0.2	0.7
R4/2000	W4/2000	Hallway	25.4	25.2	0.2	0.8
R5/2000	W5/2000	Bedroom	31.6	31.4	0.2	0.6
R6/2000	W6/2000	Hallway	25.6	25.4	0.2	0.8
R7/2000	W8/2000	Bedroom	31.3	31.2	0.1	0.3
R8/2000	W9/2000	Hallway	23.1	23	0.1	0.4
R9/2000	W11/2000	Bedroom	29.9	29.9	0	0.0
R10/2000	W7/2000	Hallway	25.1	25	0.1	0.4
R1/2001	W3/2001	Unknown	34.5	34.2	0.3	0.9
R1/2001	W4/2001	Unknown	33.4	33.1	0.3	0.9
R2/2001	W5/2001	Unknown	34.9	34.5	0.4	1.1
R2/2001	W6/2001	Unknown	34.8	34.4	0.4	1.1
R3/2001	W7/2001	Unknown	33.5	33.3	0.2	0.6
R3/2001	W8/2001	Unknown	34.7	34.4	0.3	0.9
R4/2001	W2/2001	Unknown	34.6	34.3	0.3	0.9
R5/2001	W1/2001	Unknown	34.6	34.3	0.3	0.9
R6/2001	W9/2001	Unknown	34.6	34.4	0.2	0.6
R6/2001	W10/2001	Unknown	34.7	34.5	0.2	0.6
R1/2002	W3/2002	Unknown	33.7	33.2	0.5	1.5
R1/2002	W4/2002	Unknown	35.5	34.9	0.6	1.7
R2/2002	W5/2002	Unknown	35.6	35	0.6	1.7
R2/2002	W6/2002	Unknown	35.6	35	0.6	1.7
R3/2002	W7/2002	Unknown	34	33.5	0.5	1.5

Vertical Sky Component						
Room	Window	Room Use	Existing	Proposed	Loss	%
R3/2002	W8/2002	Unknown	35.5	35	0.5	1.4
R4/2002	W2/2002	Unknown	35.5	34.8	0.7	2.0
R5/2002	W1/2002	Unknown	35.5	34.9	0.6	1.7
R6/2002	W9/2002	Unknown	35.4	35	0.4	1.1
R6/2002	W10/2002	Unknown	35.5	35.1	0.4	1.1

No Sky Line (NSL)

Room / Floor	Room Use	Flat Number	Whole Room	Prev sq ft	New sq ft	Loss sq ft	%Loss
1-45 DARWIN COURT							
R1/101	Unknown		261.96	261.26	243.25	18.01	6.89
R2/101	Unknown		100.89	99.58	97.36	2.22	2.23
R3/101	Unknown		137.79	132.58	124.64	7.94	5.99
R4/101	Unknown		160.75	160.20	160.04	0.16	0.10
R5/101	Unknown		160.75	160.16	159.44	0.72	0.45
R6/101	Unknown		137.79	132.57	132.57	0.00	0.00
R7/101	Unknown		100.89	99.67	99.67	0.00	0.00
R8/101	Unknown		257.33	256.60	256.60	0.00	0.00
R9/101	Unknown		242.63	242.31	242.31	0.00	0.00
R10/101	Unknown		100.89	99.72	99.72	0.00	0.00
R11/101	Unknown		137.79	132.48	132.48	0.00	0.00
R12/101	Unknown		178.30	177.39	177.39	0.00	0.00
R13/101	Unknown		178.67	177.85	177.85	0.00	0.00
R14/101	Unknown		137.79	132.89	132.89	0.00	0.00
R15/101	Unknown		101.17	100.00	100.00	0.00	0.00
R16/101	Unknown		248.64	248.00	248.00	0.00	0.00
R1/102	Unknown		261.96	261.26	259.11	2.16	0.83
R2/102	Unknown		100.89	99.58	99.58	0.00	0.00
R3/102	Unknown		137.79	132.58	132.31	0.28	0.21
R4/102	Unknown		160.75	160.20	160.20	0.00	0.00
R5/102	Unknown		160.75	160.16	160.16	0.00	0.00
R6/102	Unknown		137.79	132.57	132.57	0.00	0.00
R7/102	Unknown		100.89	99.67	99.67	0.00	0.00
R8/102	Unknown		257.33	256.60	256.60	0.00	0.00
R9/102	Unknown		242.63	242.31	242.31	0.00	0.00
R10/102	Unknown		100.89	99.72	99.72	0.00	0.00
R11/102	Unknown		137.79	132.48	132.48	0.00	0.00
R12/102	Unknown		178.30	177.39	177.39	0.00	0.00
R13/102	Unknown		178.67	177.85	177.85	0.00	0.00
R14/102	Unknown		137.79	132.89	132.89	0.00	0.00
R15/102	Unknown		101.17	100.00	100.00	0.00	0.00
R16/102	Unknown		248.64	248.00	248.00	0.00	0.00
R1/103	Unknown		261.96	261.26	261.26	0.00	0.00
R2/103	Unknown		100.89	99.58	99.58	0.00	0.00
R3/103	Unknown		137.79	132.58	132.58	0.00	0.00
R4/103	Unknown		160.75	160.20	160.20	0.00	0.00
R5/103	Unknown		160.75	160.16	160.16	0.00	0.00
R6/103	Unknown		137.79	132.57	132.57	0.00	0.00
R7/103	Unknown		100.89	99.67	99.67	0.00	0.00
R8/103	Unknown		257.33	256.60	256.60	0.00	0.00
R9/103	Unknown		242.63	242.34	242.34	0.00	0.00
R10/103	Unknown		100.89	99.72	99.72	0.00	0.00
R11/103	Unknown		137.79	132.48	132.48	0.00	0.00
R12/103	Unknown		178.30	177.39	177.39	0.00	0.00
R13/103	Unknown		178.67	177.85	177.85	0.00	0.00
R14/103	Unknown		137.79	132.89	132.89	0.00	0.00
R15/103	Unknown		101.17	100.00	100.00	0.00	0.00
R16/103	Unknown		248.64	248.00	248.00	0.00	0.00
R1/104	Unknown		261.96	261.26	261.26	0.00	0.00
R2/104	Unknown		100.89	99.58	99.58	0.00	0.00
R3/104	Unknown		137.79	132.58	132.58	0.00	0.00
R4/104	Unknown		160.75	160.20	160.20	0.00	0.00
R5/104	Unknown		160.75	160.16	160.16	0.00	0.00
R6/104	Unknown		137.79	132.57	132.57	0.00	0.00
R7/104	Unknown		100.89	99.67	99.67	0.00	0.00
R8/104	Unknown		257.33	256.60	256.60	0.00	0.00
R9/104	Unknown		242.63	242.36	242.36	0.00	0.00
R10/104	Unknown		100.89	99.72	99.72	0.00	0.00
R11/104	Unknown		137.79	132.50	132.50	0.00	0.00
R12/104	Unknown		178.30	177.42	177.42	0.00	0.00
R13/104	Unknown		178.67	177.88	177.88	0.00	0.00
R14/104	Unknown		137.79	132.94	132.94	0.00	0.00
R15/104	Unknown		101.17	100.00	100.00	0.00	0.00
R16/104	Unknown		248.64	248.00	248.00	0.00	0.00
R1/105	Unknown		261.96	261.26	261.26	0.00	0.00
R2/105	Unknown		100.89	99.60	99.60	0.00	0.00
R3/105	Unknown		137.79	132.66	132.66	0.00	0.00
R4/105	Unknown		160.75	160.20	160.20	0.00	0.00
R5/105	Unknown		160.75	160.17	160.17	0.00	0.00
R6/105	Unknown		137.79	132.59	132.59	0.00	0.00
R7/105	Unknown		100.89	99.67	99.67	0.00	0.00
R8/105	Unknown		257.33	256.61	256.61	0.00	0.00

Room / Floor	Room Use	Flat Number	Whole Room	Prev sq ft	New sq ft	Loss sq ft	%Loss
R9/105	Unknown		242.63	242.36	242.36	0.00	0.00
R10/105	Unknown		100.89	100.19	100.19	0.00	0.00
R11/105	Unknown		137.79	135.00	135.00	0.00	0.00
R12/105	Unknown		178.30	177.46	177.46	0.00	0.00
R13/105	Unknown		178.67	177.90	177.90	0.00	0.00
R14/105	Unknown		137.79	134.83	134.83	0.00	0.00
R15/105	Unknown		101.17	100.46	100.46	0.00	0.00
R16/105	Unknown		248.64	248.00	248.00	0.00	0.00
R1/106	Unknown		261.96	261.26	261.26	0.00	0.00
R2/106	Unknown		100.89	100.12	100.12	0.00	0.00
R3/106	Unknown		137.79	134.66	134.66	0.00	0.00
R4/106	Unknown		160.75	160.20	160.20	0.00	0.00
R5/106	Unknown		160.75	160.17	160.17	0.00	0.00
R6/106	Unknown		137.79	134.77	134.77	0.00	0.00
R7/106	Unknown		100.89	100.07	100.07	0.00	0.00
R8/106	Unknown		257.33	248.43	248.43	0.00	0.00
R1/151	Unknown		151.20	143.18	137.32	5.86	4.10
R2/151	Unknown		117.30	111.18	111.18	0.00	0.00
R1/152	Unknown		151.20	143.18	143.16	0.02	0.02
R2/152	Unknown		117.30	111.18	111.18	0.00	0.00
R1/153	Unknown		151.20	143.18	143.18	0.00	0.00
R2/153	Unknown		117.30	111.18	111.18	0.00	0.00
R1/154	Unknown		151.20	143.18	143.18	0.00	0.00
R2/154	Unknown		117.30	115.38	115.38	0.00	0.00
R1/155	Unknown		151.20	148.41	148.41	0.00	0.00

36 GLOUCERSER AV

R1/200	Unknown		180.48	176.78	171.40	5.38	3.05
R2/200	Unknown		169.71	167.16	167.06	0.10	0.06
R3/200	Unknown		169.71	167.52	167.52	0.00	0.00
R4/200	Unknown		169.71	167.56	167.56	0.00	0.00
R5/200	Unknown		169.71	167.34	167.34	0.00	0.00
R7/200	Unknown		169.71	166.43	165.94	0.49	0.30
R8/200	Unknown		169.71	165.40	163.17	2.22	1.34
R9/200	Unknown		169.71	166.28	162.47	3.82	2.30
R10/200	Unknown		156.12	155.96	155.96	0.00	0.00
R11/200	Unknown		146.46	141.37	141.37	0.00	0.00
R12/200	Unknown		147.12	138.75	138.74	0.00	0.00
R13/200	Unknown		151.96	142.81	142.81	0.00	0.00
R1/201	Unknown		180.48	177.87	175.76	2.11	1.19
R2/201	Unknown		169.71	167.54	167.43	0.11	0.07
R3/201	Unknown		169.71	167.48	167.44	0.03	0.02
R4/201	Unknown		169.71	167.09	167.09	0.00	0.00
R5/201	Unknown		169.71	165.57	165.57	0.00	0.00
R6/201	Unknown		169.71	164.26	164.26	0.00	0.00
R7/201	Unknown		169.71	163.52	162.69	0.84	0.51
R8/201	Unknown		169.71	164.04	160.72	3.32	2.03
R9/201	Unknown		169.71	165.96	160.97	4.99	3.01
R10/201	Unknown		156.12	155.84	155.83	0.01	0.01
R11/201	Unknown		146.46	141.57	141.56	0.01	0.01
R12/201	Unknown		147.12	139.29	139.28	0.01	0.01
R13/201	Unknown		151.96	143.97	143.92	0.04	0.03
R1/202	Unknown		174.46	157.66	157.66	0.00	0.00
R2/202	Unknown		163.48	155.97	155.97	0.00	0.00
R3/202	Unknown		119.16	97.95	97.95	0.00	0.00
R4/202	Unknown		162.40	155.35	155.35	0.00	0.00
R5/202	Unknown		161.85	154.29	154.29	0.00	0.00
R6/202	Unknown		161.31	154.85	154.85	0.00	0.00
R7/202	Unknown		160.76	155.47	155.47	0.00	0.00
R8/202	Unknown		3033.28	706.11	706.11	0.00	0.00
R9/202	Unknown		159.67	154.04	154.04	0.00	0.00
R10/202	Unknown		169.15	154.29	154.29	0.00	0.00

THE LOCKHOUSE (WEST BLOCK)

R1/299	UNKNOWN		223.75	159.15	211.03	-51.88	-32.60
R1/300	Living Room		316.50	155.64	157.64	-1.99	-1.28
R2/300	Bedroom		104.92	81.13	83.25	-2.12	-2.61
R1/301	Bedroom		116.39	66.04	66.04	0.00	0.00
R2/301	Stairwell		99.02	33.86	33.86	0.00	0.00
R3/301	LKD		231.94	83.41	83.35	0.06	0.07
R4/301	Bedroom		134.02	45.05	45.05	0.00	-0.01
R5/301	Bedroom		103.20	45.36	45.36	0.00	0.00
R6/301	Bedroom		135.30	76.42	76.42	0.00	0.00

Room / Floor	Room Use	Flat Number	Whole Room	Prev sq ft	New sq ft	Loss sq ft	%Loss
R7/301	LKD		297.39	295.85	294.79	1.07	0.36
R1/302	Bedroom		116.39	73.67	73.67	0.00	0.00
R2/302	Stairwell		99.02	38.36	38.36	0.00	0.00
R3/302	LKD		231.94	119.28	119.19	0.09	0.07
R4/302	Bedroom		134.02	70.31	70.31	0.00	0.00
R5/302	Bedroom		103.20	66.23	66.23	0.00	0.00
R6/302	Bedroom		135.30	102.81	102.81	0.00	0.00
R7/302	LKD		297.39	296.03	294.97	1.07	0.36
R1/303	Bedroom		116.39	82.63	82.63	0.00	0.00
R2/303	Stairwell		99.02	47.80	47.80	0.00	0.00
R3/303	LKD		231.94	166.80	166.70	0.10	0.06
R4/303	Bedroom		134.02	85.03	85.03	0.00	0.00
R5/303	Bedroom		103.20	74.93	74.93	0.00	0.00
R6/303	Bedroom		135.30	128.14	128.14	0.00	0.00
R7/303	LKD		297.39	296.40	295.92	0.48	0.16
R1/304	Bedroom		116.39	88.63	88.63	0.00	0.00
R2/304	Stairwell		99.02	57.39	57.39	0.00	0.00
R3/304	LKD		231.94	129.46	129.46	0.00	0.00
R4/304	Bedroom		134.02	89.84	89.84	0.00	0.00
R5/304	Bedroom		103.20	82.29	82.29	0.00	0.00
R6/304	Bedroom		135.30	132.56	132.56	0.00	0.00
R7/304	LKD		297.39	296.39	295.91	0.48	0.16
R1/305	Bedroom		116.39	109.60	109.60	0.00	0.00
R2/305	Stairwell		99.02	67.40	67.40	0.00	0.00
R3/305	LKD		231.94	161.15	161.15	0.00	0.00
R4/305	Bedroom		134.02	110.15	110.15	0.00	0.00
R5/305	Bedroom		103.20	98.76	98.76	0.00	0.00
R6/305	Bedroom		135.30	134.99	134.99	0.00	0.00
R7/305	LKD		297.39	296.39	296.33	0.06	0.02
R1/306	Bedroom		116.39	110.63	110.63	0.00	0.00
R2/306	Stairwell		99.02	67.39	67.39	0.00	0.00
R3/306	LKD		231.94	226.98	226.98	0.00	0.00
R4/306	Bedroom		134.02	125.66	125.66	0.00	0.00
R5/306	Bedroom		103.20	98.93	98.93	0.00	0.00
R6/306	Bedroom		135.30	135.06	135.06	0.00	0.00
R7/306	LKD		297.39	296.52	296.52	0.00	0.00
R1/307	Unknown		90.80	61.80	61.80	0.00	0.00
R2/307	Bedroom		117.54	117.13	117.13	0.00	0.00
R3/307	Bedroom		120.34	116.87	116.87	0.00	0.00
R4/307	Bedroom		336.39	334.41	334.41	0.00	0.00
R5/307	Living Room		682.17	682.17	682.17	0.00	0.00
R1/308	Unknown		90.80	61.86	61.86	0.00	0.00
R2/308	Bedroom		117.54	117.13	117.13	0.00	0.00
R3/308	Bedroom		120.34	116.87	116.87	0.00	0.00
R4/308	Bedroom		336.39	334.60	334.60	0.00	0.00
R5/308	Living Room		682.17	682.17	682.17	0.00	0.00

THE LOCKHOUSE (EAST BLOCK)

R1/400	Bedroom		179.12	172.40	137.70	34.71	20.13
R3/400	Bedroom		143.01	128.96	119.25	9.71	7.53
R1/401	Kitchen		80.39	18.83	18.83	0.00	0.01
R2/401	Kitchen		84.24	60.87	58.64	2.23	3.67
R3/401	L/D		182.12	177.79	177.78	0.01	0.01
R4/401	Bedroom		132.77	129.84	129.82	0.02	0.01
R5/401	Bedroom		129.36	104.66	104.66	0.00	0.00
R6/401	Bedroom		126.46	121.00	121.00	0.00	0.00
R1/402	Kitchen		80.39	21.66	21.66	0.00	0.00
R2/402	Kitchen		84.24	70.18	69.97	0.21	0.30
R3/402	L/D		182.12	179.03	179.03	0.00	0.00
R4/402	Bedroom		132.77	130.07	130.06	0.01	0.01
R5/402	Bedroom		129.36	108.54	108.54	0.00	0.00
R6/402	Bedroom		126.46	122.70	122.70	0.00	0.00
R7/402	L/D		299.77	215.97	190.59	25.38	11.75
R8/402	Bedroom		160.13	114.50	108.34	6.16	5.38
R10/402	Bedroom		135.41	119.04	112.09	6.96	5.84
R11/402	Kitchen		95.66	80.32	78.47	1.86	2.31
R12/402	L/D		207.75	198.50	176.99	21.51	10.84
R2/403	Kitchen		84.24	64.74	64.73	0.01	0.01
R3/403	L/D		182.12	179.43	179.43	0.00	0.00
R4/403	Bedroom		132.77	130.11	130.10	0.00	0.00
R5/403	Bedroom		129.36	119.47	119.47	0.00	0.00
R6/403	Bedroom		126.46	123.82	123.82	0.00	0.00
R7/403	L/D		299.77	219.72	215.58	4.14	1.88
R8/403	Bedroom		134.33	116.27	116.27	0.00	0.00

Room / Floor	Room Use	Flat Number	Whole Room	Prev sq ft	New sq ft	Loss sq ft	%Loss
R11/403	LD		165.97	153.36	153.36	0.00	0.00
R12/403	KITCHEN		82.84	80.35	80.35	0.00	0.00
R1/404	Bedroom		154.28	94.59	93.08	1.51	1.59
R2/404	L/D		239.57	235.01	235.01	0.00	0.00
R3/404	Kitchen		88.68	86.15	86.15	0.00	0.00
R4/404	Bedroom		130.62	126.63	126.63	0.00	0.00
R5/404	Bedroom		153.76	146.04	146.03	0.01	0.01
R6/404	Bedroom		131.53	103.30	103.30	0.00	0.00
R7/404	L/D		172.21	150.36	150.36	0.00	0.00
R8/404	Bedroom		147.92	102.40	102.40	0.00	0.00
R9/404	KD		160.52	155.86	155.86	0.00	0.00
R10/404	Bedroom		91.53	89.65	89.65	0.00	0.00
R1/405	Bedroom		154.28	131.33	131.19	0.13	0.10
R2/405	L/D		239.57	235.80	235.80	0.00	0.00
R3/405	Kitchen		88.68	86.36	86.36	0.00	0.00
R4/405	Bedroom		130.62	126.67	126.67	0.00	0.00
R5/405	Bedroom		153.76	146.04	146.04	0.00	0.00
R6/405	Bedroom		127.39	122.82	122.82	0.00	0.00
R7/405	Bedroom		89.54	88.22	88.22	0.00	0.00
R8/405	Bedroom		123.92	122.05	122.05	0.00	0.00
R9/405	Living Room		168.99	156.89	156.88	0.01	0.01
R1/406	Bedroom		154.28	124.57	124.57	0.00	0.00
R2/406	L/D		239.57	236.96	236.96	0.00	0.00
R3/406	Kitchen		88.68	86.56	86.56	0.00	0.00
R4/406	Bedroom		130.62	126.68	126.68	0.00	0.00
R5/406	Bedroom		153.76	146.04	146.04	0.00	0.00
R6/406	Bedroom		127.39	122.83	122.83	0.00	0.00
R7/406	Bedroom		89.54	88.22	88.22	0.00	0.00
R8/406	Bedroom		123.92	122.05	122.05	0.00	0.00
R9/406	Living Room		168.99	156.89	156.89	0.00	0.00
R7/451	L/D		299.77	213.56	171.10	42.46	19.88
R8/451	Bedroom		160.13	111.63	95.91	15.72	14.08
R10/451	Bedroom		135.41	116.54	100.72	15.83	13.58
R11/451	Kitchen		95.66	77.26	73.68	3.58	4.63
R12/451	L/D		207.75	195.42	170.14	25.28	12.94
29 OVAL ROAD							
R1/599	Unknown		227.59	216.99	102.45	114.53	52.78
R2/599	WC		21.59	14.41	11.86	2.54	17.66
R1/600	Unknown		13.99	11.87	11.87	0.00	0.00
R2/600	Living Room		113.00	110.35	84.21	26.13	23.68
R1/601	Bedroom		123.58	120.09	100.32	19.77	16.47
R1/602	Bedroom		123.58	120.02	84.67	35.35	29.46
R1/610	Stairwell		64.05	55.93	27.42	28.52	50.99
R1/611	Stairwell		70.17	69.69	47.06	22.64	32.48
R1/612	Stairwell		70.17	69.67	50.49	19.19	27.54
27 OVAL ROAD							
R1/699	Bathroom		55.39	54.30	28.52	25.78	47.48
R2/699	Reception		136.44	99.90	40.62	59.29	59.34
R1/700	Reception		102.27	99.55	75.58	23.97	24.08
R1/701	Unknown		112.13	109.38	91.94	17.44	15.95
R1/702	Unknown		112.13	109.32	79.93	29.40	26.89
R1/709	Reception		99.78	67.97	22.03	45.94	67.59
R1/710	Unknown		79.99	78.57	45.42	33.15	42.19
R1/711	Unknown		79.99	78.53	57.83	20.70	26.36
25 OVAL ROAD							
R1/799	Reception		127.74	93.29	33.58	59.71	64.00
R2/799	Bathroom		59.88	58.78	37.13	21.66	36.84
R1/800	Reception		84.37	83.34	41.78	41.56	49.87
R2/800	Kitchen		127.74	124.28	90.86	33.42	26.89
R1/801	Unknown		127.74	124.38	109.10	15.28	12.29
R1/802	Unknown		127.74	124.27	96.54	27.74	22.32
R1/811	Unknown		75.55	74.58	40.13	34.45	46.19
R1/812	Unknown		75.55	74.56	56.11	18.45	24.75
23 OVAL ROAD							
R1/899	Unknown		183.39	112.91	44.34	68.57	60.73
R1/900	Unknown		111.59	109.59	58.79	50.80	46.35
R2/900	Unknown		119.97	117.83	56.95	60.88	51.67

Room / Floor	Room Use	Flat Number	Whole Room	Prev sq ft	New sq ft	Loss sq ft	%Loss
R1/901	Bedroom		125.21	117.57	86.24	31.33	26.65
R1/902	Unknown		121.18	119.33	101.86	17.48	14.65
R1/912	Unknown		27.80	27.53	27.00	0.52	1.90
23 OVAL ROAD - COACH HOUSE							
R1/899	Bedroom		151.74	122.10	56.04	66.06	54.10
R1/910	LK		254.48	254.40	234.19	20.21	7.94
21 OVAL ROAD							
R1/999	LKD		651.46	603.61	637.13	-33.53	-5.55
R1/1000	Bathroom		31.97	29.89	29.68	0.21	0.70
R2/1000	Bedroom		125.73	123.25	109.26	13.99	11.35
R1/1001	Bathroom		96.68	94.03	94.03	0.00	0.00
R1/1002	Bedroom		107.30	104.21	104.13	0.07	0.07
R1/1010	Stairwell		102.30	83.64	83.64	0.00	0.00
R1/1011	Stairwell		70.31	69.48	69.48	0.00	0.00
19 OVAL ROAD							
R1/1099	Kitchen		117.43	93.87	84.29	9.58	10.21
R1/1100	Reception		117.43	106.19	99.97	6.22	5.85
R1/1101	Bedroom		117.43	108.19	108.19	0.00	0.00
R1/1102	Bedroom		121.86	117.74	117.74	0.00	0.00
R1/1109	Living Room		140.67	105.59	78.78	26.80	25.38
R1/1110	Living Room		140.67	136.51	119.26	17.25	12.64
R1/1111	WC		69.29	66.06	66.06	0.00	0.00
R1/1112	WC		69.29	68.11	68.11	0.00	0.01
17 OVAL ROAD							
R1/1199	Unknown		335.87	315.35	292.64	22.71	7.20
R1/1200	Unknown		335.87	332.26	329.69	2.57	0.77
R1/1201	Unknown		162.52	158.29	158.29	0.00	0.00
R2/1201	Unknown		139.81	136.25	136.25	0.00	0.00
R1/1202	Unknown		92.66	88.81	88.81	0.00	0.00
R2/1202	Unknown		27.00	25.35	25.35	0.00	0.00
R3/1202	Unknown		162.52	158.11	158.11	0.00	0.00
R1/1210	Unknown		63.04	20.00	19.98	0.02	0.09
R1/1211	Unknown		63.04	62.80	62.80	0.00	0.00
R1/1212	Unknown		64.58	64.32	64.32	0.00	0.00
15 OVAL ROAD							
R1/1300	Unknown		174.34	142.92	142.92	0.00	0.00
R1/1301	Unknown		174.34	169.40	169.40	0.00	0.00
R1/1302	Unknown		174.34	169.28	169.28	0.00	0.00
R2/1302	Unknown		125.44	122.49	122.49	0.00	0.00
R1/1309	Unknown		65.27	62.76	62.75	0.00	0.01
R1/1310	Unknown		32.29	27.10	27.10	0.00	0.00
R1/1311	Unknown		125.44	123.30	123.30	0.00	0.00
85 JAMESTOWN ROAD							
R1/1401	Unknown		151.97	113.96	113.96	0.00	0.00
R2/1401	Unknown		143.29	105.67	105.67	0.00	0.00
R1/1402	Unknown		143.29	108.32	108.32	0.00	0.00
R2/1402	Unknown		151.97	116.16	116.12	0.04	0.03
R1/1403	Unknown		143.29	106.91	106.91	0.00	0.00
R2/1403	Unknown		151.97	112.37	112.18	0.19	0.17
18 OVAL ROAD							
R1/1499	Dining Room		177.17	65.04	65.04	0.00	0.00
R1/1500	Bedroom		117.19	85.90	85.90	0.00	0.00
R2/1500	Hallway		29.54	21.17	21.17	0.00	0.00
R1/1501	Living Room		177.17	141.50	141.50	0.00	0.00
R1/1502	Bedroom		177.17	153.08	153.08	0.00	0.00
16 OVAL ROAD							
R1/1599	Unknown		179.03	48.21	48.21	0.00	0.00
R1/1600	Unknown		116.92	102.48	102.48	0.00	0.00
R2/1600	Unknown		29.54	25.38	25.38	0.00	0.00

Room / Floor	Room Use	Flat Number	Whole Room	Prev sq ft	New sq ft	Loss sq ft	%Loss
R1/1601	Unknown		179.03	156.27	156.27	0.00	0.00
R1/1602	Unknown		179.03	165.14	165.14	0.00	0.00
14 OVAL ROAD							
R1/1699	Unknown		177.52	54.23	54.23	0.00	0.00
R1/1700	Unknown		116.61	112.74	112.73	0.01	0.00
R2/1700	Unknown		29.54	21.87	21.87	0.00	0.00
R1/1701	Unknown		177.17	165.65	165.65	0.00	0.00
R1/1702	Unknown		177.89	170.41	170.41	0.00	0.00
2-10 OVAL ROAD							
R1/1999	Bedroom		161.28	132.35	131.30	1.05	0.79
R2/1999	Bedroom		161.28	140.15	137.70	2.46	1.75
R3/1999	Bedroom		161.28	131.20	130.85	0.35	0.26
R4/1999	Unknown		155.37	130.84	130.84	0.00	0.00
R5/1999	Unknown		134.32	111.54	111.26	0.27	0.25
R6/1999	Unknown		243.13	167.97	167.92	0.04	0.03
R1/2000	Unknown		155.37	152.02	152.02	0.00	0.00
R2/2000	Unknown		141.86	131.09	131.09	0.00	0.00
R3/2000	Bedroom		149.41	142.94	142.94	0.00	0.00
R4/2000	Hallway		23.68	19.49	19.49	0.00	0.00
R5/2000	Bedroom		149.41	143.42	143.42	0.00	0.00
R6/2000	Hallway		23.68	19.49	19.49	0.00	0.00
R7/2000	Bedroom		149.41	143.43	143.43	0.00	0.00
R8/2000	Hallway		23.68	19.48	19.48	0.00	0.00
R9/2000	Bedroom		192.52	182.23	182.23	0.00	0.00
R10/2000	Hallway		23.68	19.30	19.30	0.00	0.00
R1/2001	Unknown		216.40	213.06	213.06	0.00	0.00
R2/2001	Unknown		216.40	213.54	213.54	0.00	0.00
R3/2001	Unknown		216.40	213.09	213.09	0.00	0.00
R4/2001	Unknown		155.37	152.03	152.03	0.00	0.00
R5/2001	Unknown		134.32	129.87	129.87	0.00	0.00
R6/2001	Unknown		243.13	238.90	238.90	0.00	0.00
R1/2002	Unknown		216.40	212.92	212.92	0.00	0.00
R2/2002	Unknown		216.40	213.44	213.44	0.00	0.00
R3/2002	Unknown		216.40	212.99	212.99	0.00	0.00
R4/2002	Unknown		155.37	151.98	151.98	0.00	0.00
R5/2002	Unknown		134.32	129.84	129.83	0.01	0.01
R6/2002	Unknown		243.13	238.91	238.91	0.00	0.00

Annual Probable Sunlight Hours (APSH)

Room	Window	Room Use	Flat Number	Orientation	Existing		Window Proposed		Winter Loss	Annual Loss	Winter %Loss	Annual %Loss	Room					
					Winter APSH	Annual APSH	Winter APSH	Annual APSH					Existing APSH	Existing Annual APSH	Proposed APSH	Proposed Annual APSH	Winter %Loss	Annual %Loss
36 GLOUCERSER AV																		
R10/200	W9/200	Unknown		63.61197239	5	31	5	27	0	4	0.00	12.90						
R10/200	W13/200	Unknown		153.4993623	19	72	19	69	0	3	0.00	4.17	21	74	21	71	0.0	4
R11/200	W12/200	Unknown		153.4993623	17	70	17	68	0	2	0.00	2.86	17	70	17	68	0.0	3
R12/200	W11/200	Unknown		153.4993623	12	63	12	61	0	2	0.00	3.17	12	63	12	61	0.0	3
R13/200	W10/200	Unknown		153.4993623	22	74	22	73	0	1	0.00	1.35	22	74	22	73	0.0	1
R10/201	W3/201	Unknown		153.4993623	21	74	21	72	0	2	0.00	2.70						
R10/201	W6/201	Unknown		63.61197239	5	30	5	27	0	3	0.00	10.00	22	75	22	73	0.0	3
R11/201	W4/201	Unknown		153.4993623	23	75	23	73	0	2	0.00	2.67	23	75	23	73	0.0	3
R12/201	W2/201	Unknown		153.4993623	23	75	23	75	0	0	0.00	0.00	23	75	23	75	0.0	0
R13/201	W1/201	Unknown		153.4993623	22	75	22	75	0	0	0.00	0.00	22	75	22	75	0.0	0
R3/202	W9/202	Unknown		153.4993623	25	78	25	78	0	0	0.00	0.00						
R3/202	W10/202	Unknown		153.4993623	25	77	25	77	0	0	0.00	0.00						
R3/202	W11/202	Unknown		153.4993623	24	78	24	78	0	0	0.00	0.00						
R3/202	W12/202	Unknown		153.4993623	25	79	25	79	0	0	0.00	0.00	27	81	27	81	0.0	0
R8/202	W9/202	Unknown		153.4993623	25	78	25	78	0	0	0.00	0.00						
R8/202	W10/202	Unknown		153.4993623	25	77	25	77	0	0	0.00	0.00						
R8/202	W11/202	Unknown		153.4993623	24	78	24	78	0	0	0.00	0.00	26	80	26	80	0.0	0
THE LOCKHOUSE (WEST BLOCK)																		
R1/299	W1/299	UNKNOWN		158.9136989	1	9	5	14	-4	-5	-400.00	-55.56						
R1/299	W2/299	UNKNOWN		158.9136989	2	13	4	17	-2	-4	-100.00	-30.77						
R1/299	W3/299	UNKNOWN		68.85848631	0	15	1	19	0	-4	0.00	-26.67	2	22	7	26	-250.0	-18
R7/301	W1/301	LKD		-111.1415137	10	37	10	37	0	0	0.00	0.00						
R7/301	W2/301	LKD		158.9136989	26	81	8	30	18	51	69.23	62.96						
R7/301	W3/301	LKD		158.9136989	28	82	8	29	20	53	71.43	64.63	28	96	11	47	60.7	51
R7/302	W1/302	LKD		-111.1415137	12	39	12	39	0	0	0.00	0.00						
R7/302	W2/302	LKD		158.9136989	29	85	9	35	20	50	68.97	58.82						
R7/302	W3/302	LKD		158.9136989	29	83	8	33	21	50	72.41	60.24	30	99	12	53	60.0	46
R6/303	W4/303	Bedroom		158.9136989	29	85	6	45	23	40	79.31	47.06						
R6/303	W5/303	Bedroom		68.85848631	9	39	4	30	5	9	55.56	23.08	29	85	8	51	72.4	40
R7/303	W1/303	LKD		-111.1415137	21	54	18	50	3	4	14.29	7.41						
R7/303	W2/303	LKD		158.9136989	29	85	9	38	20	47	68.97	55.29						
R7/303	W3/303	LKD		158.9136989	29	85	8	41	21	44	72.41	51.76	30	99	18	67	40.0	32
R6/304	W4/304	Bedroom		158.9136989	29	85	6	56	23	29	79.31	34.12						
R6/304	W5/304	Bedroom		68.85848631	9	39	4	33	5	6	55.56	15.38	29	85	8	60	72.4	29
R7/304	W1/304	LKD		-111.1415137	21	54	18	51	3	3	14.29	5.56						
R7/304	W2/304	LKD		158.9136989	29	85	9	51	20	34	68.97	40.00						
R7/304	W3/304	LKD		158.9136989	29	85	8	54	21	31	72.41	36.47	30	99	18	78	40.0	21
R7/305	W1/305	LKD		-111.1415137	21	54	19	52	2	2	9.52	3.70						
R7/305	W2/305	LKD		158.9136989	29	85	13	66	16	19	55.17	22.35						
R7/305	W3/305	LKD		158.9136989	29	85	14	70	15	15	51.72	17.65	30	99	20	89	33.3	10
R6/306	W4/306	Bedroom		158.9136989	29	85	29	85	0	0	0.00	0.00						
R6/306	W5/306	Bedroom		68.85848631	9	39	9	39	0	0	0.00	0.00	29	85	29	85	0.0	0
R7/306	W1/306	LKD		-111.1415137	21	60	21	60	0	0	0.00	0.00						
R7/306	W2/306	LKD		158.9136989	29	85	27	83	2	2	6.90	2.35						
R7/306	W3/306	LKD		158.9136989	29	85	29	85	0	0	0.00	0.00	30	99	30	99	0.0	0
R4/307	W5/307	Bedroom		159.2888022	28	83	28	83	0	0	0.00	0.00						
R4/307	W6/307	Bedroom		68.85848631	9	40	9	40	0	0	0.00	0.00	28	84	28	84	0.0	0
R5/307	W1/307	Living Room		-111.1415137	13	36	13	36	0	0	0.00	0.00						
R5/307	W2/307	Living Room		-111.1415137	19	40	19	40	0	0	0.00	0.00						
R5/307	W3/307	Living Room		159.2888022	29	70	29	70	0	0	0.00	0.00						
R5/307	W4/307	Living Room		159.2888022	29	70	29	70	0	0	0.00	0.00	30	92	30	92	0.0	0
R4/308	W5/308	Bedroom		159.2888022	29	85	29	85	0	0	0.00	0.00						
R4/308	W6/308	Bedroom		68.85848631	9	40	9	40	0	0	0.00	0.00	29	86	29	86	0.0	0
R5/308	W1/308	Living Room		-111.1415137	20	55	20	55	0	0	0.00	0.00						
R5/308	W2/308	Living Room		-111.1415137	21	58	21	58	0	0	0.00	0.00						
R5/308	W3/308	Living Room		159.2888022	29	85	29	85	0	0	0.00	0.00						
R5/308	W4/308	Living Room		159.2888022	29	85	29	85	0	0	0.00	0.00	30	99	30	99	0.0	0
THE LOCKHOUSE (EAST BLOCK)																		
R1/400	W1/400	Bedroom		-111.5557774	18	46	12	39	6	7	33.33	15.22						
R1/400	W2/400	Bedroom		-111.5557774	17	46	12	40	5	6	29.41	13.04	18	47	12	40	33.3	15
R3/400	W3/400	Bedroom		-111.5557774	16	47	9	37	7	10	43.75	21.28	16	47	9	37	43.8	21
R1/401	W3/401	Kitchen		-110.6600959	12	27	8	23	4	4	33.33	14.81	12	27	8	23	33.3	15
R2/401	W1/401	Kitchen		-110.6600959	14	30	10	26	4	4	28.57	13.33						
R2/401	W2/401	Kitchen		-110.6600959	14	30	10	26	4	4	28.57	13.33	14	30	10	26	28.6	13
R3/401	W4/401	L/D		-110.6600959	15	31	9	25	6	6	40.00	19.35						
R3/401	W7/401	L/D		159.2368228	23	57	14	48	9	9	39.13	15.79	23	58	15	50	34.8	14
R4/401	W8/401	Bedroom		159.2368228	24	55	16	47	8	8	33.33	14.55	24	55	16	47	33.3	15
R5/401	W5/401	Bedroom		159.2368228	23	53	18	48	5	5	21.74	9.43	23	53	18	48	21.7	9
R6/401	W6/401	Bedroom		159.2368228	22	50	17	45	5	5	22.73	10.00	22	50	17	45	22.7	10

Room	Window	Room Use	Flat Number	Orientation	Existing		Window Proposed		Winter Loss	Annual Loss	Winter %Loss	Annual %Loss	Room		Winter APSH	Annual APSH	Winter APSH	Annual APSH	Winter %Loss	Annual %Loss
					Winter APSH	Annual APSH	Winter APSH	Annual APSH					Existing Winter APSH	Existing Annual APSH						
R1/402	W13/402	Kitchen		-110.6600959	12	28	9	25	3	3	25.00	10.71	12	28	9	25	25.0	11		
R2/402	W10/402	Kitchen		-110.6600959	14	30	11	27	3	3	21.43	10.00								
R2/402	W11/402	Kitchen		-110.6600959	14	30	10	26	4	4	28.57	13.33								
R2/402	W12/402	Kitchen		-110.6600959	14	30	10	26	4	4	28.57	13.33	14	30	11	27	21.4	10		
R3/402	W8/402	L/D		159.2368228	23	59	16	52	7	7	30.43	11.86	23	59	16	52	30.4	12		
R4/402	W9/402	Bedroom		159.2368228	24	57	19	52	5	5	20.83	8.77	24	57	19	52	20.8	9		
R5/402	W6/402	Bedroom		159.2368228	23	57	19	53	4	4	17.39	7.02	23	57	19	53	17.4	7		
R6/402	W7/402	Bedroom		159.2368228	22	53	18	49	4	4	18.18	7.55	22	53	18	49	18.2	8		
R7/402	W1/402	L/D		-111.5557774	19	35	16	32	3	3	15.79	8.57	19	35	16	32	15.8	9		
R8/402	W2/402	Bedroom		-111.5557774	19	47	15	43	4	4	21.05	8.51	19	47	15	43	21.1	9		
R10/402	W3/402	Bedroom		-111.5557774	21	51	17	47	4	4	19.05	7.84	21	51	17	47	19.0	8		
R11/402	W4/402	Kitchen		-111.5557774	21	53	16	48	5	5	23.81	9.43	21	53	16	48	23.8	9		
R12/402	W5/402	L/D		-111.5557774	21	53	15	46	6	7	28.57	13.21	21	53	15	46	28.6	13		
R2/403	W1/403	Kitchen		-110.6600959	14	33	12	31	2	2	14.29	6.06								
R2/403	W2/403	Kitchen		-110.6600959	14	33	12	31	2	2	14.29	6.06	14	33	12	31	14.3	6		
R3/403	W6/403	L/D		159.2368228	24	66	20	62	4	4	16.67	6.06	24	66	20	62	16.7	6		
R4/403	W7/403	Bedroom		159.2368228	24	65	20	61	4	4	16.67	6.15	24	65	20	61	16.7	6		
R5/403	W4/403	Bedroom		159.2368228	24	62	22	60	2	2	8.33	3.23	24	62	22	60	8.3	3		
R6/403	W5/403	Bedroom		159.2368228	22	55	20	53	2	2	9.09	3.64	22	55	20	53	9.1	4		
R7/403	W3/403	L/D		-111.5557774	19	36	16	33	3	3	15.79	8.33	19	36	16	33	15.8	8		
R8/403	W8/403	Bedroom		-111.5557774	19	48	16	45	3	3	15.79	6.25	19	48	16	45	15.8	6		
R11/403	W9/403	LD		-111.5557774	21	53	18	50	3	3	14.29	5.66								
R11/403	W11/403	LD		159.2334039	29	85	26	82	3	3	10.34	3.53	30	92	28	90	6.7	2		
R12/403	W10/403	KITCHEN		159.2334039	29	85	27	83	2	2	6.90	2.35	29	85	27	83	6.9	2		
R1/404	W11/404	Bedroom		-110.6600959	14	37	14	37	0	0	0.00	0.00	14	37	14	37	0.0	0		
R2/404	W8/404	L/D		159.2368228	27	78	26	77	1	1	3.70	1.28	27	78	26	77	3.7	1		
R3/404	W10/404	Kitchen		159.2368228	24	70	23	69	1	1	4.17	1.43	24	70	23	69	4.2	1		
R4/404	W9/404	Bedroom		159.2368228	25	72	24	71	1	1	4.00	1.39	25	72	24	71	4.0	1		
R5/404	W7/404	Bedroom		159.2368228	25	70	24	69	1	1	4.00	1.43	25	70	24	69	4.0	1		
R6/404	W3/404	Bedroom		-111.5557774	19	47	17	45	2	2	10.53	4.26	19	47	17	45	10.5	4		
R7/404	W4/404	L/D		-111.5557774	19	49	17	47	2	2	10.53	4.08								
R7/404	W5/404	L/D		-111.5557774	19	50	17	48	2	2	10.53	4.00	19	50	17	48	10.5	4		
R8/404	W12/404	Bedroom		-111.5557774	20	53	18	51	2	2	10.00	3.77	20	53	18	51	10.0	4		
R9/404	W2/404	KD		159.2334039	29	85	28	84	1	1	3.45	1.18								
R9/404	W6/404	KD		-111.5557774	21	55	19	53	2	2	9.52	3.64	30	94	29	93	3.3	1		
R10/404	W1/404	Bedroom		159.2334039	29	85	28	84	1	1	3.45	1.18	29	85	28	84	3.4	1		
R1/405	W1/405	Bedroom		-110.6600959	14	43	14	43	0	0	0.00	0.00								
R1/405	W2/405	Bedroom		-110.6600959	14	44	14	44	0	0	0.00	0.00	14	44	14	44	0.0	0		
R2/405	W3/405	L/D		-110.6600959	16	43	16	43	0	0	0.00	0.00								
R2/405	W10/405	L/D		159.2368228	27	77	27	77	0	0	0.00	0.00	27	84	27	84	0.0	0		
R3/405	W11/405	Kitchen		159.2368228	27	75	27	75	0	0	0.00	0.00	27	75	27	75	0.0	0		
R4/405	W8/405	Bedroom		159.2368228	28	83	28	83	0	0	0.00	0.00	28	83	28	83	0.0	0		
R5/405	W9/405	Bedroom		159.2368228	27	83	27	83	0	0	0.00	0.00	27	83	27	83	0.0	0		
R6/405	W7/405	Bedroom		159.2368228	28	84	28	84	0	0	0.00	0.00	28	84	28	84	0.0	0		
R7/405	W6/405	Bedroom		159.2368228	26	82	26	82	0	0	0.00	0.00	26	82	26	82	0.0	0		
R8/405	W5/405	Bedroom		159.2368228	25	80	25	80	0	0	0.00	0.00	25	80	25	80	0.0	0		
R9/405	W4/405	Living Room		159.2368228	22	78	22	78	0	0	0.00	0.00	22	78	22	78	0.0	0		
R1/406	W9/406	Bedroom		-110.6600959	15	50	15	50	0	0	0.00	0.00	15	50	15	50	0.0	0		
R2/406	W1/406	L/D		159.2368228	27	83	27	83	0	0	0.00	0.00	27	83	27	83	0.0	0		
R3/406	W2/406	Kitchen		159.2368228	28	84	28	84	0	0	0.00	0.00	28	84	28	84	0.0	0		
R4/406	W3/406	Bedroom		159.2368228	28	84	28	84	0	0	0.00	0.00	28	84	28	84	0.0	0		
R5/406	W4/406	Bedroom		159.2368228	28	84	28	84	0	0	0.00	0.00	28	84	28	84	0.0	0		
R6/406	W8/406	Bedroom		159.2368228	28	84	28	84	0	0	0.00	0.00	28	84	28	84	0.0	0		
R7/406	W7/406	Bedroom		159.2368228	28	84	28	84	0	0	0.00	0.00	28	84	28	84	0.0	0		
R8/406	W6/406	Bedroom		159.2368228	29	85	29	85	0	0	0.00	0.00	29	85	29	85	0.0	0		
R9/406	W5/406	Living Room		159.2368228	29	85	29	85	0	0	0.00	0.00	29	85	29	85	0.0	0		

Room	Window	Room Use	Flat Number	Orientation	Existing		Window Proposed		Winter Loss	Annual Loss	Winter %Loss	Annual %Loss	Room		Winter %Loss	Annual %Loss
					Winter APSH	Annual APSH	Winter APSH	Annual APSH					Existing Winter APSH	Annual APSH	Winter APSH	Annual APSH
R7/451	W1/451	L/D		-111.5557774	19	35	13	29	6	6	31.58	17.14	19	35	13	29
R8/451	W3/451	Bedroom		-111.5557774	19	46	12	39	7	7	36.84	15.22	19	46	12	39
R10/451	W4/451	Bedroom		-111.5557774	20	49	13	42	7	7	35.00	14.29	20	49	13	42
R11/451	W2/451	Kitchen		-111.5557774	20	51	12	42	8	9	40.00	17.65	20	51	12	42
R12/451	W5/451	L/D		-111.5557774	20	51	11	40	9	11	45.00	21.57	20	51	11	40
29 OVAL ROAD																
R1/599	W1/599	Unknown		-110.0511173	11	43	6	29	5	14	45.45	32.56	11	45	7	30
R1/599	W2/599	Unknown		-110.0511173	7	40	5	26	2	14	28.57	35.00	11	45	7	30
R2/599	W3/599	WC		-109.179008	2	18	0	11	2	7	100.00	38.89	2	18	0	11
R1/600	W3/600	Unknown		-109.179008	4	28	0	14	4	14	100.00	50.00	4	28	0	14
R2/600	W2/600	Living Room		-110.0511173	18	55	11	37	7	18	38.89	32.73	18	55	11	37
R1/601	W1/601	Bedroom		-110.0511173	18	55	14	44	4	11	22.22	20.00	18	55	14	44
R1/602	W1/602	Bedroom		-110.0511173	16	46	12	36	4	10	25.00	21.74	16	46	12	36
R1/610	W1/610	Stairwell		-110.0511173	17	54	11	36	6	18	35.29	33.33	17	54	11	36
R1/611	W1/611	Stairwell		-110.0511173	18	55	13	41	5	14	27.78	25.45	18	55	13	41
R1/612	W1/612	Stairwell		-110.0511173	19	54	15	44	4	10	21.05	18.52	19	54	15	44
27 OVAL ROAD																
R1/699	W1/699	Bathroom		-107.4179708	12	45	7	25	5	20	41.67	44.44	12	45	7	25
R2/699	W2/699	Reception		-110.0511173	0	18	0	8	0	10	0.00	55.56	0	18	0	8
R1/700	W1/700	Reception		-110.0511173	14	50	9	34	5	16	35.71	32.00	14	50	9	34
R1/701	W1/701	Unknown		-110.0511173	18	55	14	44	4	11	22.22	20.00	18	55	14	44
R1/702	W1/702	Unknown		-110.0511173	15	45	12	36	3	9	20.00	20.00	15	45	12	36
R1/709	W1/709	Reception		-110.0511173	0	27	0	16	0	11	0.00	40.74	0	27	0	16
R1/710	W1/710	Unknown		-110.0511173	18	55	13	41	5	14	27.78	25.45	18	55	13	41
R1/711	W1/711	Unknown		-110.0511173	18	53	15	44	3	9	16.67	16.98	18	53	15	44
25 OVAL ROAD																
R1/799	W2/799	Reception		-110.0511173	2	18	0	11	2	7	100.00	38.89	2	18	0	11
R2/799	W1/799	Bathroom		-111.2276512	13	47	8	30	5	17	38.46	36.17	13	47	8	30
R1/800	W2/800	Reception		-111.2276512	17	55	12	35	5	20	29.41	36.36	17	56	13	39
R1/800	W3/800	Reception		160.1958676	10	38	6	31	4	7	40.00	18.42	17	56	13	39
R2/800	W1/800	Kitchen		-110.0511173	6	34	2	24	4	10	66.67	29.41	6	34	2	24
R1/801	W1/801	Unknown		-110.0511173	18	55	15	45	3	10	16.67	18.18	18	55	15	45
R1/802	W1/802	Unknown		-110.0511173	16	46	13	37	3	9	18.75	19.57	16	46	13	37
R1/811	W1/811	Unknown		-110.0511173	18	55	14	42	4	13	22.22	23.64	18	55	14	42
R1/812	W1/812	Unknown		-110.0511173	18	53	16	45	2	8	11.11	15.09	18	53	16	45
23 OVAL ROAD																
R1/899	W1/899	Unknown		-110.107764	0	23	0	12	0	11	0.00	47.83				
R1/899	W2/899	Unknown		-110.107764	1	35	1	23	0	12	0.00	34.29	1	35	1	23
R1/900	W2/900	Unknown		-108.4824184	4	39	0	24	4	15	100.00	38.46	4	39	0	24
R2/900	W1/900	Unknown		-110.107764	16	54	13	39	3	15	18.75	27.78	16	54	13	39
R1/901	W1/901	Bedroom		-110.0511173	18	55	15	45	3	10	16.67	18.18	18	55	15	45
R1/902	W1/902	Unknown		-110.0511173	15	45	13	37	2	8	13.33	17.78	15	45	13	37
R1/912	W1/912	Unknown		-110.0511173	19	58	16	50	3	8	15.79	13.79	19	58	16	50
23 OVAL ROAD - COACH HOUSE																
R1/899	W1/899	Bedroom		-111.2219954	13	43	11	29	2	14	15.38	32.56	13	43	11	29
R1/910	W1/910	LK		0	6	46	5	39	1	7	16.67	15.22				
R1/910	W2/910	LK		0	8	42	6	39	2	3	25.00	7.14				
R1/910	W3/910	LK		-110.107764	16	54	14	40	2	14	12.50	25.93				
R1/910	W4/910	LK		-110.107764	16	54	14	40	2	14	12.50	25.93	17	64	15	55
21 OVAL ROAD																
R1/999	W1/999	LKD		-110.7753528	15	45	15	37	0	8	0.00	17.78				
R1/999	W2/999	LKD		-111.055219	16	49	14	40	2	9	12.50	18.37				
R1/999	W3/999	LKD		68.94919735	5	23	5	23	0	0	0.00	0.00				
R1/999	W4/999	LKD		68.94919735	6	27	6	27	0	0	0.00	0.00				
R1/999	W5/999	LKD		68.94919735	8	29	8	29	0	0	0.00	0.00	25	80	23	71
R1/1000	W1/1000	Bathroom		-110.7153637	13	43	10	37	3	6	23.08	13.95	13	43	10	37
R2/1000	W2/1000	Bedroom		-110.7753528	12	46	13	40	-1	6	-8.33	13.04	12	46	13	40
R1/1001	W1/1001	Bathroom		-110.7753528	15	52	14	46	1	6	6.67	11.54	15	52	14	46

Room	Window	Room Use	Flat Number	Orientation	Existing		Window Proposed		Winter Loss	Annual Loss	Winter %Loss	Annual %Loss	Room					
					Winter APSH	Annual APSH	Winter APSH	Annual APSH					Existing Winter APSH	Existing Annual APSH	Proposed Winter APSH	Proposed Annual APSH	Winter %Loss	Annual %Loss
R1/1002	W1/1002	Bedroom		-110.7753528	17	46	16	42	1	4	5.88	8.70	17	46	16	42	5.9	9
R1/1010	W1/1010	Stairwell		-110.7753528	14	51	12	42	2	9	14.29	17.65	14	51	12	42	14.3	18
R1/1011	W1/1011	Stairwell		-110.7753528	20	55	17	48	3	7	15.00	12.73	20	55	17	48	15.0	13
19 OVAL ROAD																		
R1/1099	W1/1099	Kitchen		-110.7753528	3	20	3	15	0	5	0.00	25.00	3	20	3	15	0.0	25
R1/1100	W1/1100	Reception		-110.7753528	4	26	3	19	1	7	25.00	26.92	4	26	3	19	25.0	27
R1/1101	W1/1101	Bedroom		-110.7753528	4	27	3	22	1	5	25.00	18.52	4	27	3	22	25.0	19
R1/1102	W1/1102	Bedroom		-110.7753528	11	41	10	38	1	3	9.09	7.32	11	41	10	38	9.1	7
R1/1110	W1/1110	Living Room		-111.2028186	20	55	20	50	0	5	0.00	9.09	20	55	20	50	0.0	9
R1/1111	W1/1111	WC		-111.2028186	20	59	20	54	0	5	0.00	8.47	20	59	20	54	0.0	8
17 OVAL ROAD																		
R1/1199	W1/1199	Unknown		-66.00790915	8	32	8	29	0	3	0.00	9.38	14	51	14	48	0.0	6
R1/1199	W2/1199	Unknown		-111.0079092	14	50	14	47	0	3	0.00	6.00						
R1/1199	W3/1199	Unknown		-156.0079092	9	45	9	42	0	3	0.00	6.67						
R1/1200	W1/1200	Unknown		-66.00790915	8	33	8	29	0	4	0.00	12.12	18	55	18	53	0.0	4
R1/1200	W2/1200	Unknown		-111.0079092	18	55	18	53	0	2	0.00	3.64						
R1/1200	W3/1200	Unknown		-156.0079092	15	52	15	50	0	2	0.00	3.85						
R1/1201	W2/1201	Unknown		-111.0079092	19	56	19	55	0	1	0.00	1.79	19	56	19	55	0.0	2
R2/1201	W1/1201	Unknown		-111.0079092	20	57	20	54	0	3	0.00	5.26	20	57	20	54	0.0	5
R1/1202	W1/1202	Unknown		-111.0079092	18	50	18	50	0	0	0.00	0.00	18	50	18	50	0.0	0
R3/1202	W2/1202	Unknown		-111.0079092	18	50	18	50	0	0	0.00	0.00	18	50	18	50	0.0	0
15 OVAL ROAD																		
R1/1300	W1/1300	Unknown		-111.0079092	2	23	2	21	0	2	0.00	8.70	2	23	2	21	0.0	9
R1/1301	W1/1301	Unknown		-111.0079092	19	56	19	55	0	1	0.00	1.79	19	56	19	55	0.0	2
R1/1302	W1/1302	Unknown		-111.0079092	18	50	18	50	0	0	0.00	0.00	18	50	18	50	0.0	0
R2/1302	W2/1302	Unknown		-111.0079092	19	51	19	51	0	0	0.00	0.00	19	51	19	51	0.0	0
R1/1309	W1/1309	Unknown		-109.1082314	20	57	20	57	0	0	0.00	0.00	20	58	20	57	0.0	2
R1/1309	W2/1309	Unknown		-20.92866659	0	12	0	10	0	2	0.00	16.67						
R1/1311	W1/1311	Unknown		-111.0079092	19	57	19	56	0	1	0.00	1.75	19	57	19	56	0.0	2
85 JAMESTOWN ROAD																		
R1/1401	W2/1401	Unknown		-112.4140867	14	41	14	41	0	0	0.00	0.00	14	41	14	41	0.0	0
R2/1401	W1/1401	Unknown		-112.4140867	13	38	13	38	0	0	0.00	0.00	13	38	13	38	0.0	0
R1/1402	W1/1402	Unknown		-112.4140867	15	40	15	40	0	0	0.00	0.00	15	40	15	40	0.0	0
R2/1402	W2/1402	Unknown		-112.4140867	17	44	17	44	0	0	0.00	0.00	17	44	17	44	0.0	0
R1/1403	W1/1403	Unknown		-112.4140867	16	42	16	42	0	0	0.00	0.00	16	42	16	42	0.0	0
R2/1403	W2/1403	Unknown		-112.4140867	18	47	18	47	0	0	0.00	0.00	18	47	18	47	0.0	0
18 OVAL ROAD																		
R1/1499	W1/1499	Dining Room		-111.0912886	11	33	11	33	0	0	0.00	0.00	11	33	11	33	0.0	0
R1/1500	W1/1500	Bedroom		-111.0912886	13	38	13	38	0	0	0.00	0.00	13	38	13	38	0.0	0
R2/1500	W2/1500	Hallway		-111.0912886	14	38	14	38	0	0	0.00	0.00	14	38	14	38	0.0	0
R1/1501	W1/1501	Living Room		-111.0912886	16	43	16	43	0	0	0.00	0.00	16	43	16	43	0.0	0
R1/1502	W1/1502	Bedroom		-111.0912886	18	48	18	48	0	0	0.00	0.00	18	48	18	48	0.0	0
16 OVAL ROAD																		
R1/1599	W1/1599	Unknown		-111.0912886	12	36	12	36	0	0	0.00	0.00	12	36	12	36	0.0	0
R1/1600	W2/1600	Unknown		-111.0912886	16	42	16	42	0	0	0.00	0.00	16	42	16	42	0.0	0
R2/1600	W1/1600	Unknown		-111.0912886	11	32	11	32	0	0	0.00	0.00	11	32	11	32	0.0	0
R1/1601	W1/1601	Unknown		-111.0912886	17	46	17	46	0	0	0.00	0.00	17	46	17	46	0.0	0
R1/1602	W1/1602	Unknown		-111.0912886	20	53	19	52	1	1	5.00	1.89	20	53	19	52	5.0	2
14 OVAL ROAD																		
R1/1699	W1/1699	Unknown		-111.0912886	10	36	10	36	0	0	0.00	0.00	10	36	10	36	0.0	0
R1/1700	W1/1700	Unknown		-111.0912886	15	45	15	45	0	0	0.00	0.00	15	45	15	45	0.0	0
R2/1700	W2/1700	Unknown		-111.0912886	12	33	12	33	0	0	0.00	0.00	12	33	12	33	0.0	0
R1/1701	W1/1701	Unknown		-111.0912886	17	48	16	47	1	1	5.88	2.08	17	48	16	47	5.9	2
R1/1702	W1/1702	Unknown		-111.0912886	19	52	18	51	1	1	5.26	1.92	19	52	18	51	5.3	2
2-10 OVAL ROAD																		

Room	Window	Room Use	Flat Number	Orientation	Existing		Window Proposed		Winter Loss	Annual Loss	Winter %Loss	Annual %Loss	Room					
					Winter APSH	Annual APSH	Winter APSH	Annual APSH					Existing Winter APSH	Existing Annual APSH	Proposed Winter APSH	Proposed Annual APSH	Winter %Loss	Annual %Loss
R1/1999	W2/1999	Bedroom		-111.3121721	8	40	8	40	0	0	0.00	0.00	8	40	8	40	0.0	0
R2/1999	W1/1999	Bedroom		-111.3121721	8	40	8	40	0	0	0.00	0.00	8	40	8	40	0.0	0
R3/1999	W5/1999	Bedroom		-111.3121721	7	37	7	37	0	0	0.00	0.00	7	37	7	37	0.0	0
R4/1999	W4/1999	Unknown		-111.3121721	12	40	12	40	0	0	0.00	0.00	12	40	12	40	0.0	0
R5/1999	W3/1999	Unknown		-111.3121721	5	35	5	35	0	0	0.00	0.00	5	35	5	35	0.0	0
R6/1999	W6/1999	Unknown		-111.3121721	4	34	4	34	0	0	0.00	0.00	4	34	4	34	0.0	0
R1/2000	W1/2000	Unknown		-111.3121721	17	49	17	49	0	0	0.00	0.00	17	49	17	49	0.0	0
R2/2000	W2/2000	Unknown		-111.3121721	18	51	18	51	0	0	0.00	0.00	18	51	18	51	0.0	0
R3/2000	W3/2000	Bedroom		-111.3121721	16	50	16	50	0	0	0.00	0.00	16	50	16	50	0.0	0
R4/2000	W4/2000	Hallway		-111.3121721	12	39	12	39	0	0	0.00	0.00	12	39	12	39	0.0	0
R5/2000	W5/2000	Bedroom		-111.3121721	17	50	17	50	0	0	0.00	0.00	17	50	17	50	0.0	0
R6/2000	W6/2000	Hallway		-111.3121721	11	39	11	38	0	1	0.00	2.56	11	39	11	38	0.0	3
R7/2000	W8/2000	Bedroom		-111.3121721	13	47	13	47	0	0	0.00	0.00	13	47	13	47	0.0	0
R8/2000	W9/2000	Hallway		-111.3121721	6	31	6	31	0	0	0.00	0.00	6	31	6	31	0.0	0
R9/2000	W11/2000	Bedroom		-111.3121721	17	48	17	48	0	0	0.00	0.00	17	48	17	48	0.0	0
R10/2000	W7/2000	Hallway		-111.3121721	12	38	12	38	0	0	0.00	0.00	12	38	12	38	0.0	0
R1/2001	W3/2001	Unknown		-111.3121721	18	55	18	54	0	1	0.00	1.82	19	56	18	54	5.3	4
R1/2001	W4/2001	Unknown		-111.3121721	19	55	18	54	1	1	5.26	1.82						
R2/2001	W5/2001	Unknown		-111.3121721	18	56	18	55	0	1	0.00	1.79	18	56	18	55	0.0	2
R2/2001	W6/2001	Unknown		-111.3121721	17	54	17	54	0	0	0.00	0.00						
R3/2001	W7/2001	Unknown		-111.3121721	13	48	13	47	0	1	0.00	2.08	18	55	18	54	0.0	2
R3/2001	W8/2001	Unknown		-111.3121721	17	54	17	53	0	1	0.00	1.85						
R4/2001	W2/2001	Unknown		-111.3121721	19	55	19	55	0	0	0.00	0.00	19	55	19	55	0.0	0
R5/2001	W1/2001	Unknown		-111.3121721	18	55	18	55	0	0	0.00	0.00	18	55	18	55	0.0	0
R6/2001	W9/2001	Unknown		-111.3121721	20	58	20	57	0	1	0.00	1.72	20	58	20	57	0.0	2
R6/2001	W10/2001	Unknown		-111.3121721	19	56	19	55	0	1	0.00	1.79						
R1/2002	W3/2002	Unknown		-111.3121721	20	54	20	54	0	0	0.00	0.00	20	54	20	54	0.0	0
R1/2002	W4/2002	Unknown		-111.3121721	20	54	20	54	0	0	0.00	0.00						
R2/2002	W5/2002	Unknown		-111.3121721	20	55	20	55	0	0	0.00	0.00	20	55	20	55	0.0	0
R2/2002	W6/2002	Unknown		-111.3121721	20	55	20	55	0	0	0.00	0.00						
R3/2002	W7/2002	Unknown		-111.3121721	15	45	15	45	0	0	0.00	0.00	19	54	19	54	0.0	0
R3/2002	W8/2002	Unknown		-111.3121721	19	54	19	54	0	0	0.00	0.00						
R4/2002	W2/2002	Unknown		-111.3121721	21	55	20	54	1	1	4.76	1.82	21	55	20	54	4.8	2
R5/2002	W1/2002	Unknown		-111.3121721	21	55	21	55	0	0	0.00	0.00	21	55	21	55	0.0	0
R6/2002	W9/2002	Unknown		-111.3121721	20	55	20	55	0	0	0.00	0.00	20	55	20	55	0.0	0
R6/2002	W10/2002	Unknown		-111.3121721	20	55	20	55	0	0	0.00	0.00						

Appendix 04

Window Maps



SOURCES OF INFORMATION


VERTEX
IR02-9333-040315-VERTEX

FIND MAP
IR03-120315 FIND OS MAP

GIA
SITE PHOTOS & SURVEY NOTES

PLANNING DOCUMENTS

ALL INFORMATION DISPLAYED IS SUBJECT TO A COMPLETE VERIFIABLE SITE SURVEY BEING UNDERTAKEN. GIA TAKES NO RESPONSIBILITY ON THE ACCURACY OR RELIABILITY OF THE DISPLAYED DATA SINCE A VERIFIED SITE SURVEY WAS NOT MADE AVAILABLE PRIOR TO THE GENERATION OF SUCH INFORMATION.

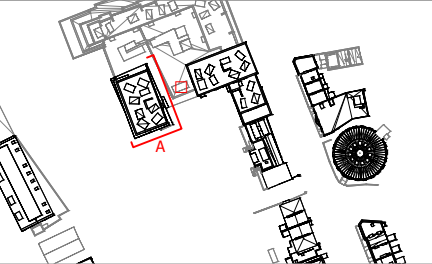

NOTES:
N.B. DO NOT SCALE OFF THIS DRAWING

PROJECT:
CENTRIC CLOSE
LONDON, CAMDEN NW1

DRAWING NAME:
WINDOW MAP
THE LOCKHOUSE - WEST BLOCK

DWN BY	SCALE	CHK BY	STATUS	DATE
MACI	NTS@A3	JSM	WM	06.12.16
PROJ No.	REL No.	IS No.	DWG No.	REV No.
9333	REL08	IS01	01	A



The Whitehouse
Belvedere Road
London SE1 8GA
t 020 7202 1400
f 020 7202 1401
mail@gia.uk.com
www.gia.uk.com

L O N D O N • M A N C H E S T E R



SOURCES OF INFORMATION


VERTEX
IR02-9333-040315-VERTEX

FIND MAP
IR03-120315 FIND OS MAP

GIA
SITE PHOTOS & SURVEY NOTES

PLANNING DOCUMENTS

ALL INFORMATION DISPLAYED IS SUBJECT TO A COMPLETE VERIFIABLE SITE SURVEY BEING UNDERTAKEN. GIA TAKES NO RESPONSIBILITY ON THE ACCURACY OR RELIABILITY OF THE DISPLAYED DATA SINCE A VERIFIED SITE SURVEY WAS NOT MADE AVAILABLE PRIOR TO THE GENERATION OF SUCH INFORMATION.

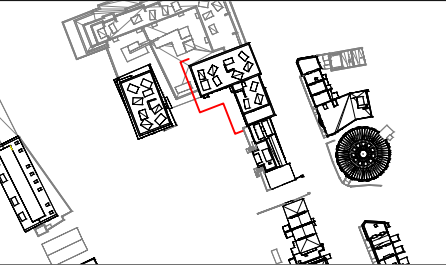

NOTES:
N.B. DO NOT SCALE OFF THIS DRAWING

PROJECT:
CENTRIC CLOSE
LONDON, CAMDEN NW1

DRAWING NAME:
WINDOW MAP
THE LOCKHOUSE - EAST BLOCK

DWN BY	SCALE	CHK BY	STATUS	DATE
MACI	NTS@A3	JSM	WM	06.12.16
PROJ No.	REL No.	IS No.	DWG No.	REV No.
9333	REL08	IS01	02	A

gia

The Whitehouse
Belvedere Road
London SE1 8GA
t 020 7202 1400
f 020 7202 1401
mail@gia.uk.com
www.gia.uk.com

L O N D O N • M A N C H E S T E R



SOURCES OF INFORMATION


VERTEX
IR02-9333-040315-VERTEX

FIND MAP
IR03-120315 FIND OS MAP

GIA
SITE PHOTOS & SURVEY NOTES

PLANNING DOCUMENTS

ALL INFORMATION DISPLAYED IS SUBJECT TO A COMPLETE VERIFIABLE SITE SURVEY BEING UNDERTAKEN. GIA TAKES NO RESPONSIBILITY ON THE ACCURACY OR RELIABILITY OF THE DISPLAYED DATA SINCE A VERIFIED SITE SURVEY WAS NOT MADE AVAILABLE PRIOR TO THE GENERATION OF SUCH INFORMATION.

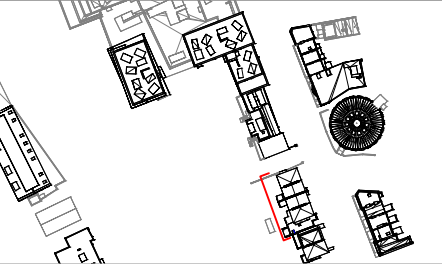

NOTES:
N.B. DO NOT SCALE OFF THIS DRAWING

PROJECT:
CENTRIC CLOSE
LONDON, CAMDEN NW1

DRAWING NAME:
WINDOW MAP
29 OVAL ROAD
27 OVAL ROAD
25 OVAL ROAD
23 OVAL ROAD
23 OVAL ROAD - COACH HOUSE

DWN BY	SCALE	CHK BY	STATUS	DATE
MACI	NTS@A3	JSM	WM	06.12.16
PROJ No.	REL No.	IS No.	DWG No.	REV No.
9333	REL08	IS01	03	A



The Whitehouse
Belvedere Road
London SE1 8GA
t 020 7202 1400
f 020 7202 1401
mail@gia.uk.com
www.gia.uk.com

L O N D O N • M A N C H E S T E R



SOURCES OF INFORMATION


VERTEX
IR02-9333-040315-VERTEX

FIND MAP
IR03-120315 FIND OS MAP

GIA
SITE PHOTOS & SURVEY NOTES

PLANNING DOCUMENTS

ALL INFORMATION DISPLAYED IS SUBJECT TO A COMPLETE VERIFIABLE SITE SURVEY BEING UNDERTAKEN. GIA TAKES NO RESPONSIBILITY ON THE ACCURACY OR RELIABILITY OF THE DISPLAYED DATA SINCE A VERIFIED SITE SURVEY WAS NOT MADE AVAILABLE PRIOR TO THE GENERATION OF SUCH INFORMATION.

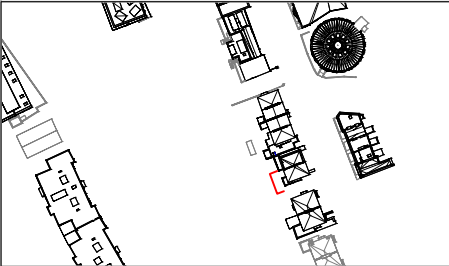

NOTES:
N.B. DO NOT SCALE OFF THIS DRAWING

PROJECT:
CENTRIC CLOSE
LONDON, CAMDEN NW1

DRAWING NAME:
WINDOW MAP
19 OVAL ROAD

DWN BY	SCALE	CHK BY	STATUS	DATE
MACI	NTS@A3	JSM	WM	06.12.16
PROJ No.	REL No.	IS No.	DWG No.	REV No.
9333	REL08	IS01	04	A



The Whitehouse
Belvedere Road
London SE1 8GA
t 020 7202 1400
f 020 7202 1401
mail@gia.uk.com
www.gia.uk.com

L O N D O N • M A N C H E S T E R

Appendix 05


APSH Waldram Diagrams

29 Oval Road
W3/600

Drawing Ref: 9333-M04-EvP(IR24)-APSH-Raycasting
Window Ref: APSH-29 OVAL ROAD_600_W3

LOCATION
LONDON
51.5 N
0.00 E

AVAILABLE SUNLIGHT
Annual Winter
Existing 28.00 4.00
Proposed 14.00 0.00

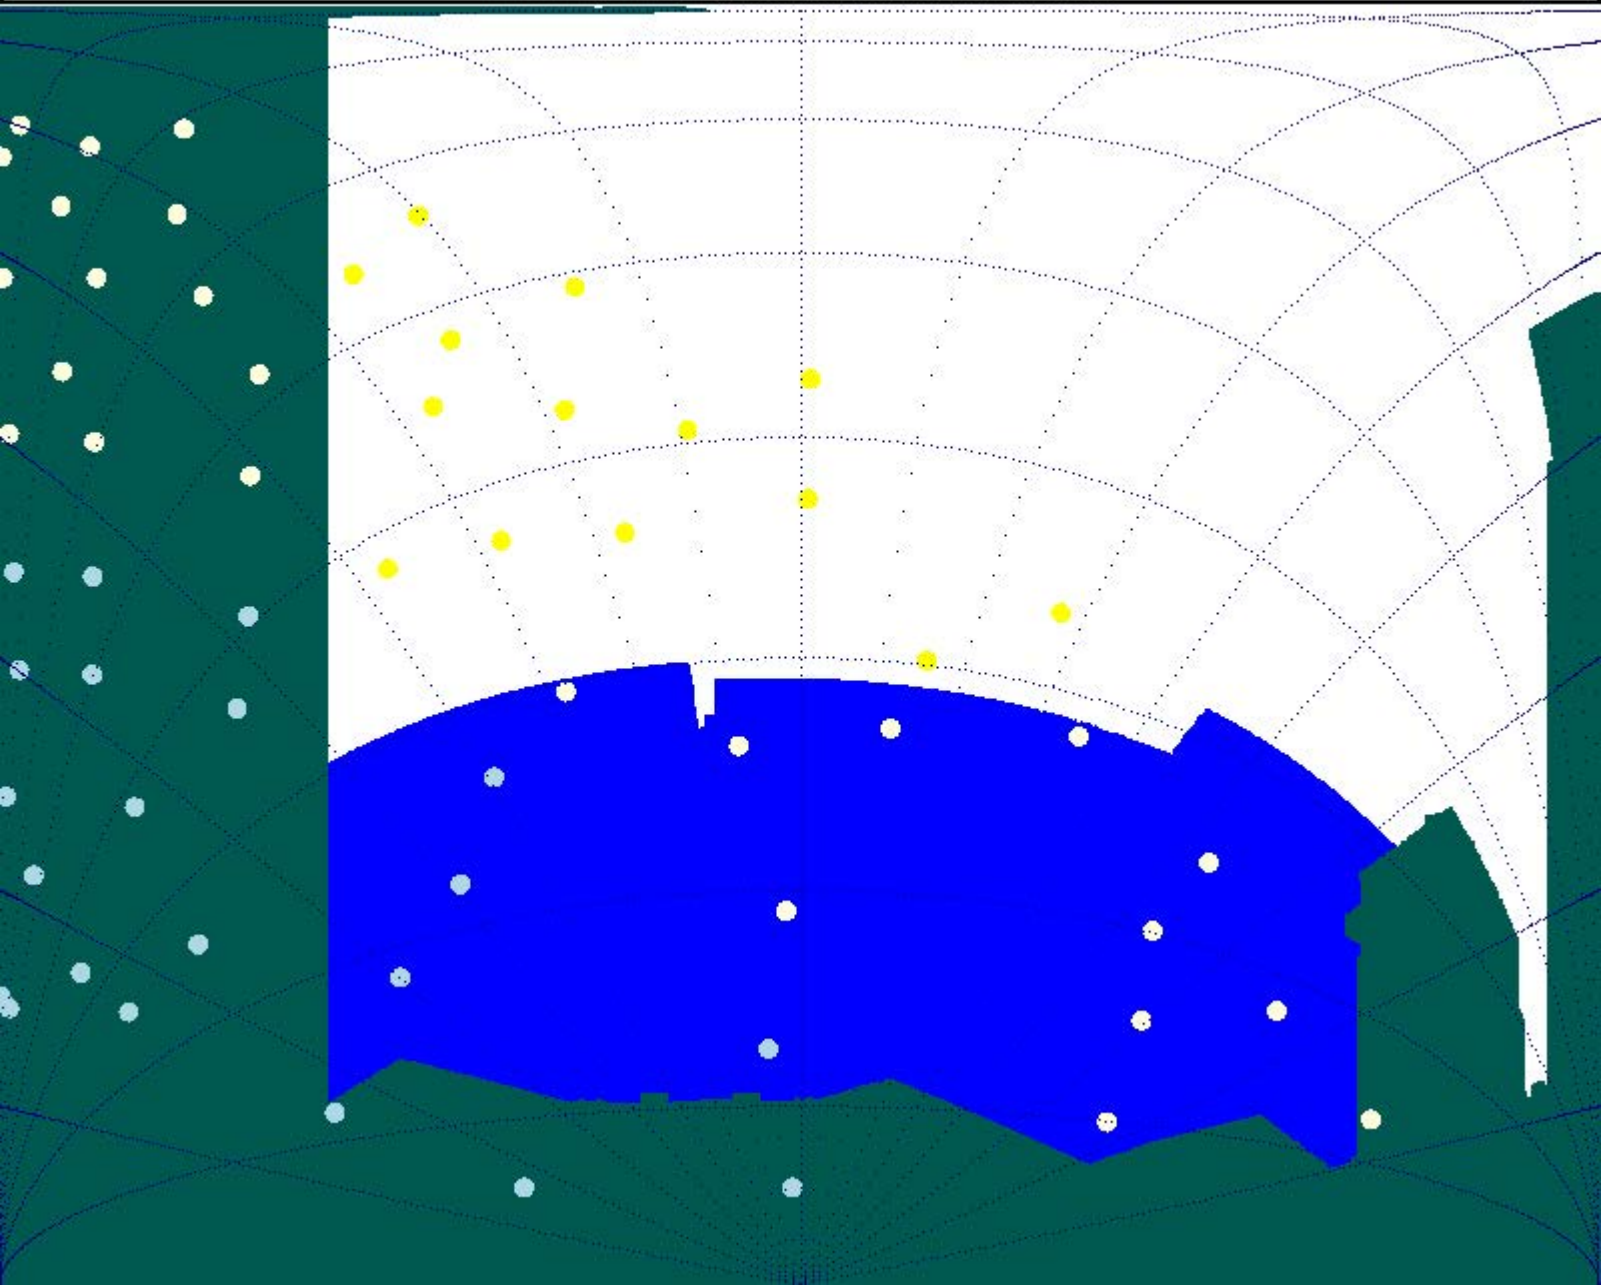


27 Oval Road
W2/699 and W1/709

Drawing Ref: 9333-M04-EvP(IR24)-APSH-Raycasting
Window Ref: APSH-27 OVAL ROAD_699_W2

LOCATION
LONDON
51.5 N
0.00 E


AVAILABLE SUNLIGHT
Annual Winter
Existing 18.00 0.00
Proposed 8.00 0.00

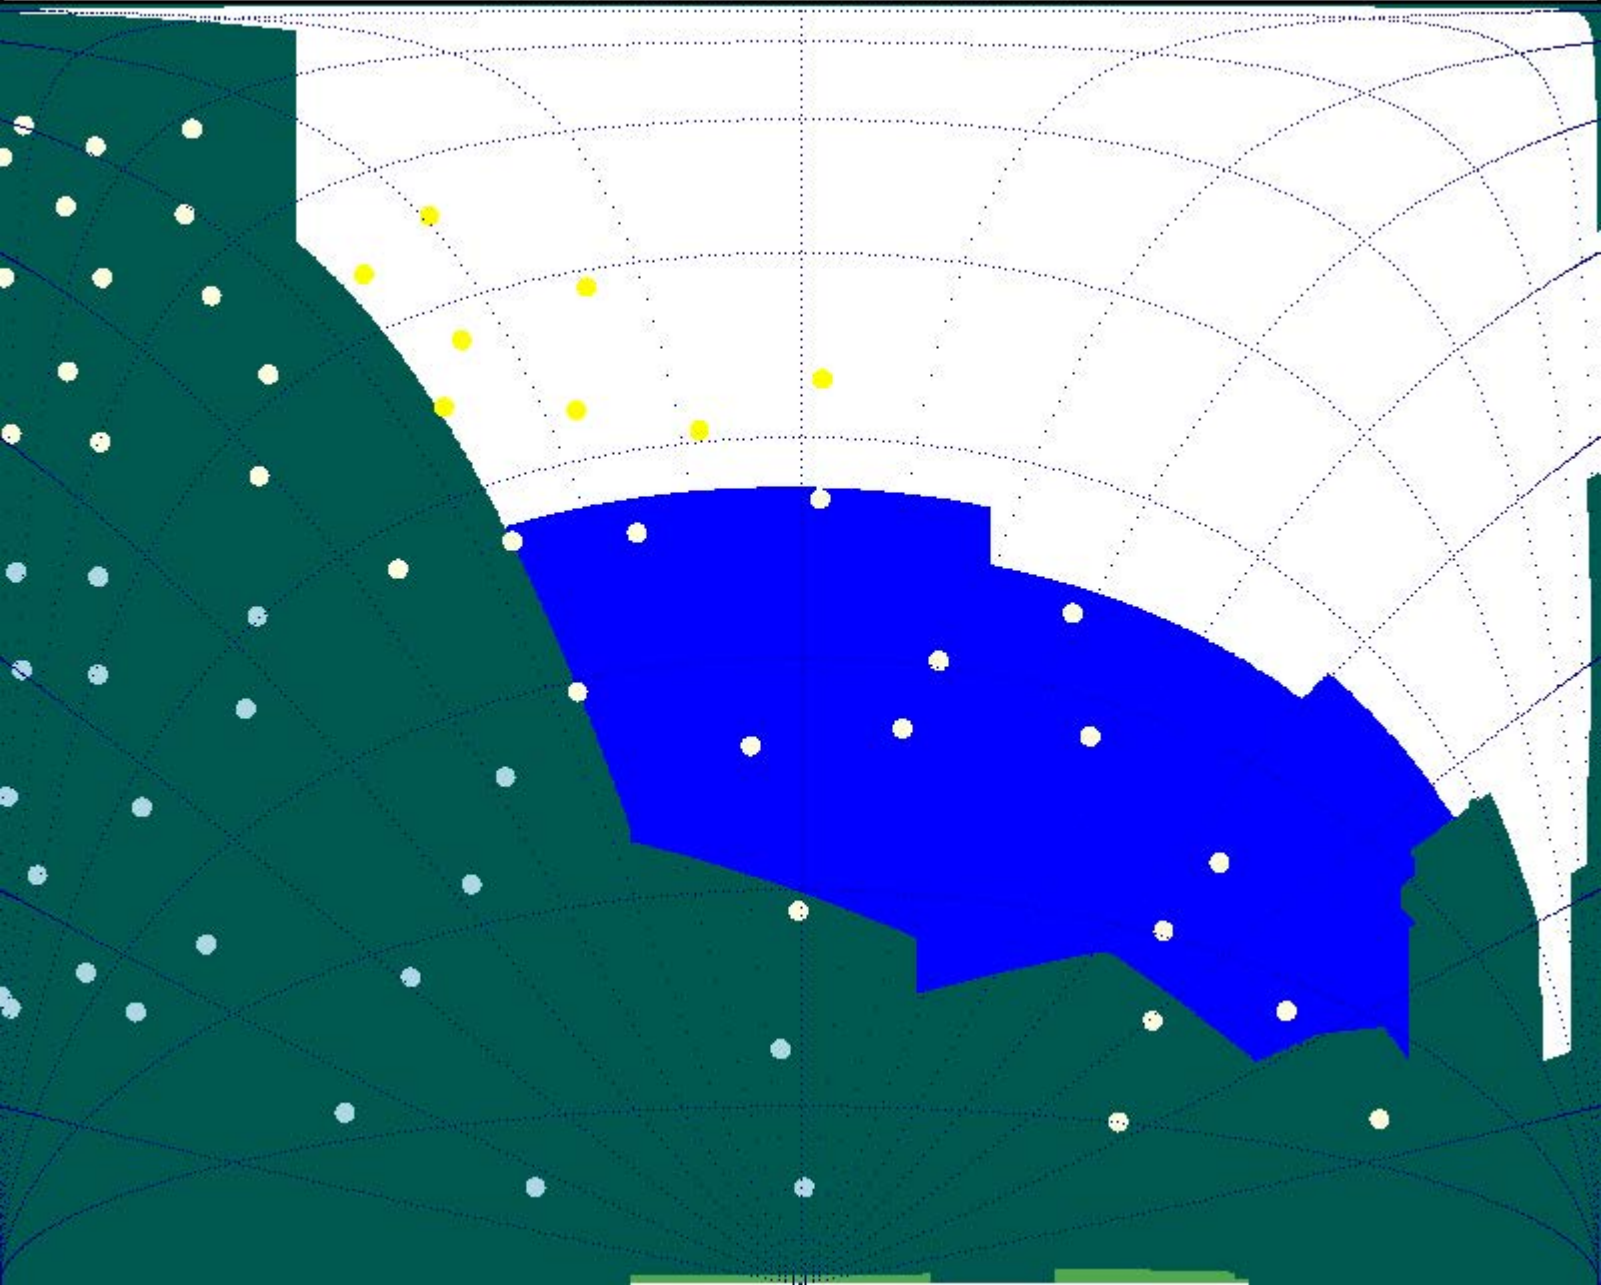

Drawing Ref: 9333-M04-EvP(IR24)-APSH-Raycasting
Window Ref: APSH-27 OVAL ROAD_709_W1

LOCATION
LONDON
51.5 N
0.00 E

AVAILABLE SUNLIGHT
Annual Winter
Existing 27.00: 0.00
Proposed 18.00 0.00

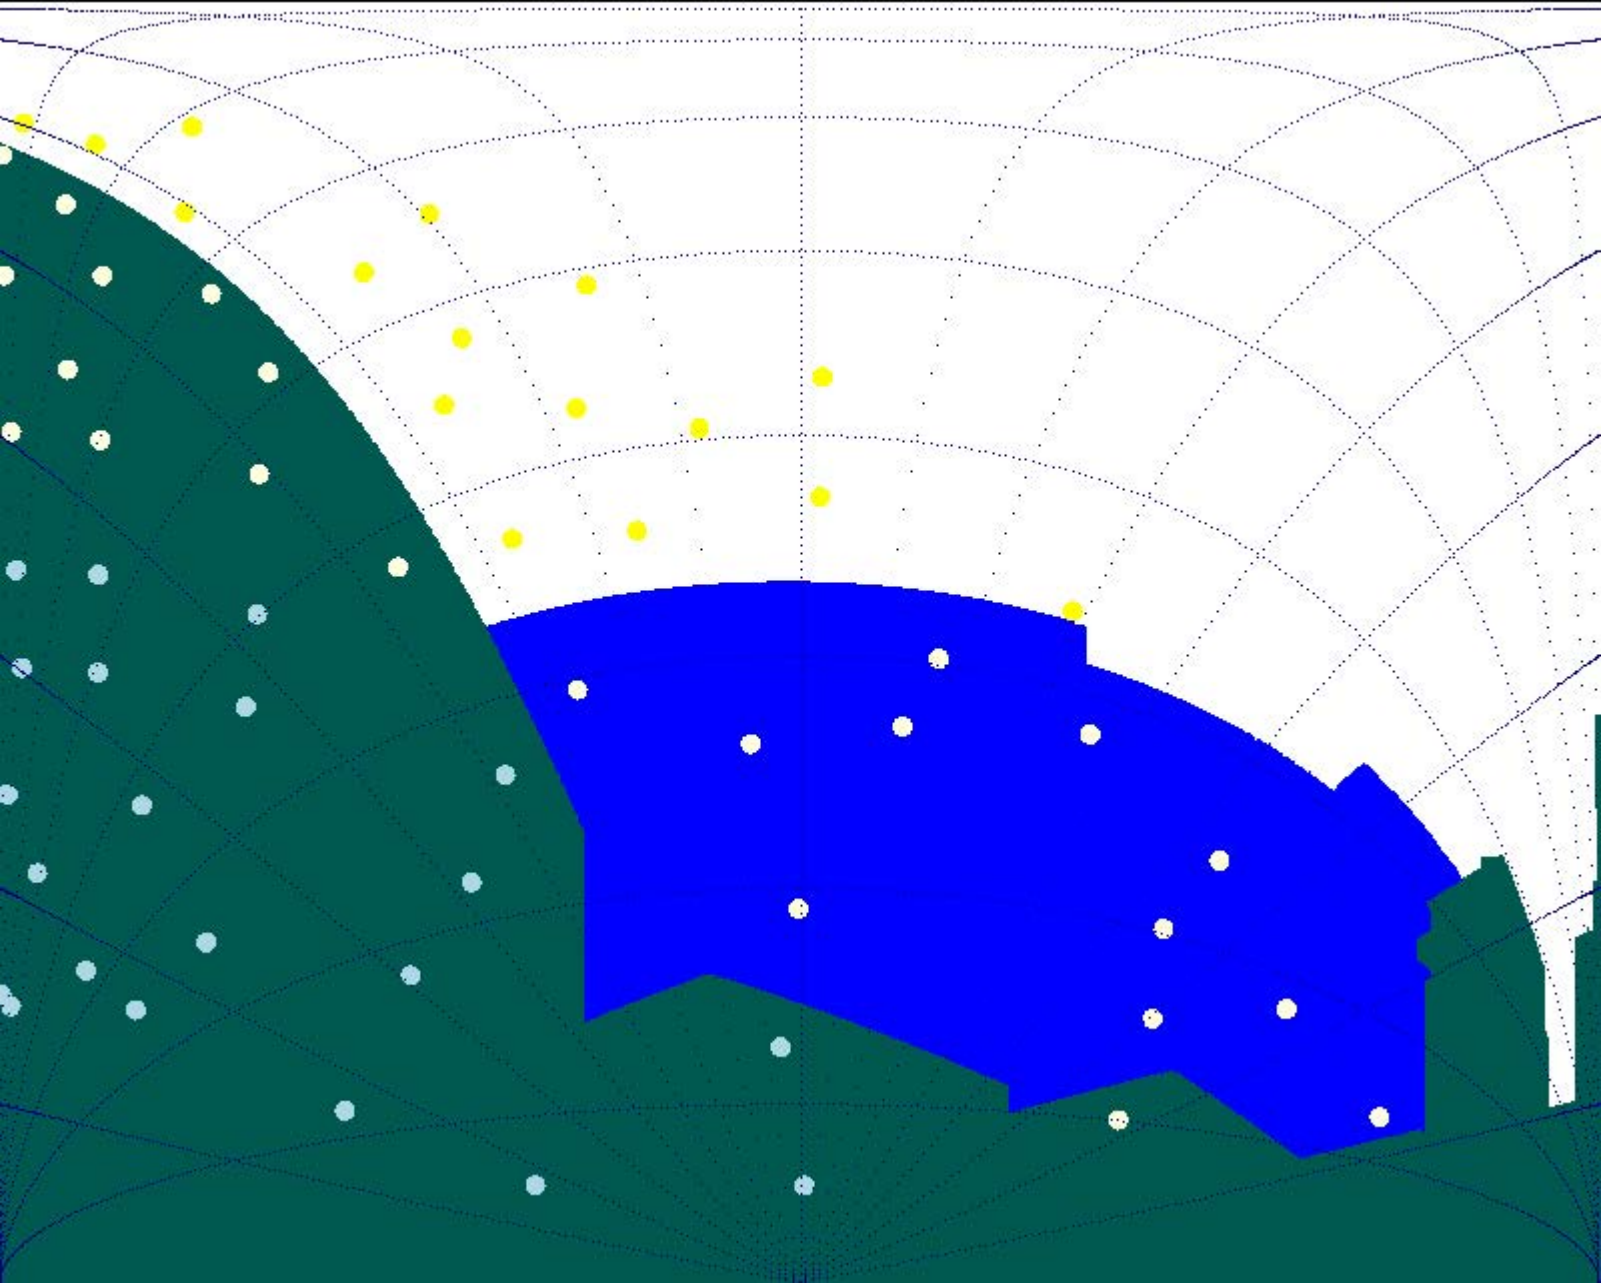

*25 Oval Road
W2/799 and W1/800*

Drawing Ref: 9333-M04-EvP(IR24)-APSH-Raycasting
Window Ref: APSH-25 OVAL ROAD_799_W2

LOCATION
LONDON
51.5 N
0.00 E

AVAILABLE SUNLIGHT

	Annual	Winter
Existing	18.00	2.00
Proposed	11.00	0.00

