
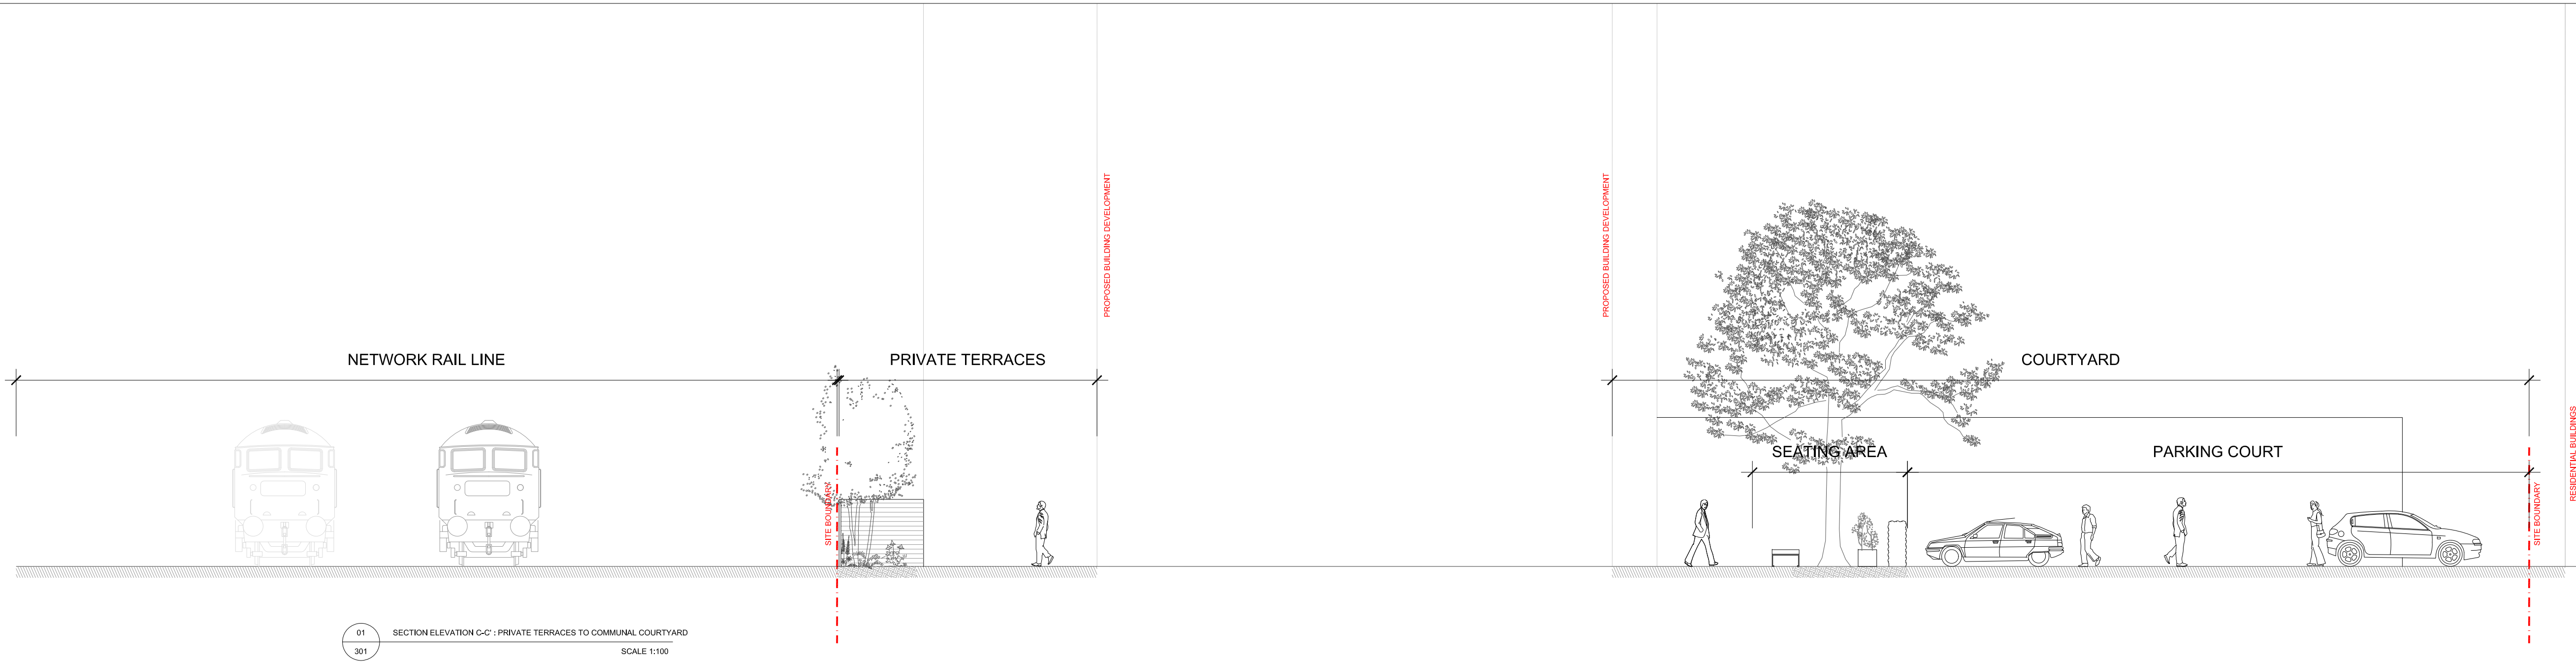
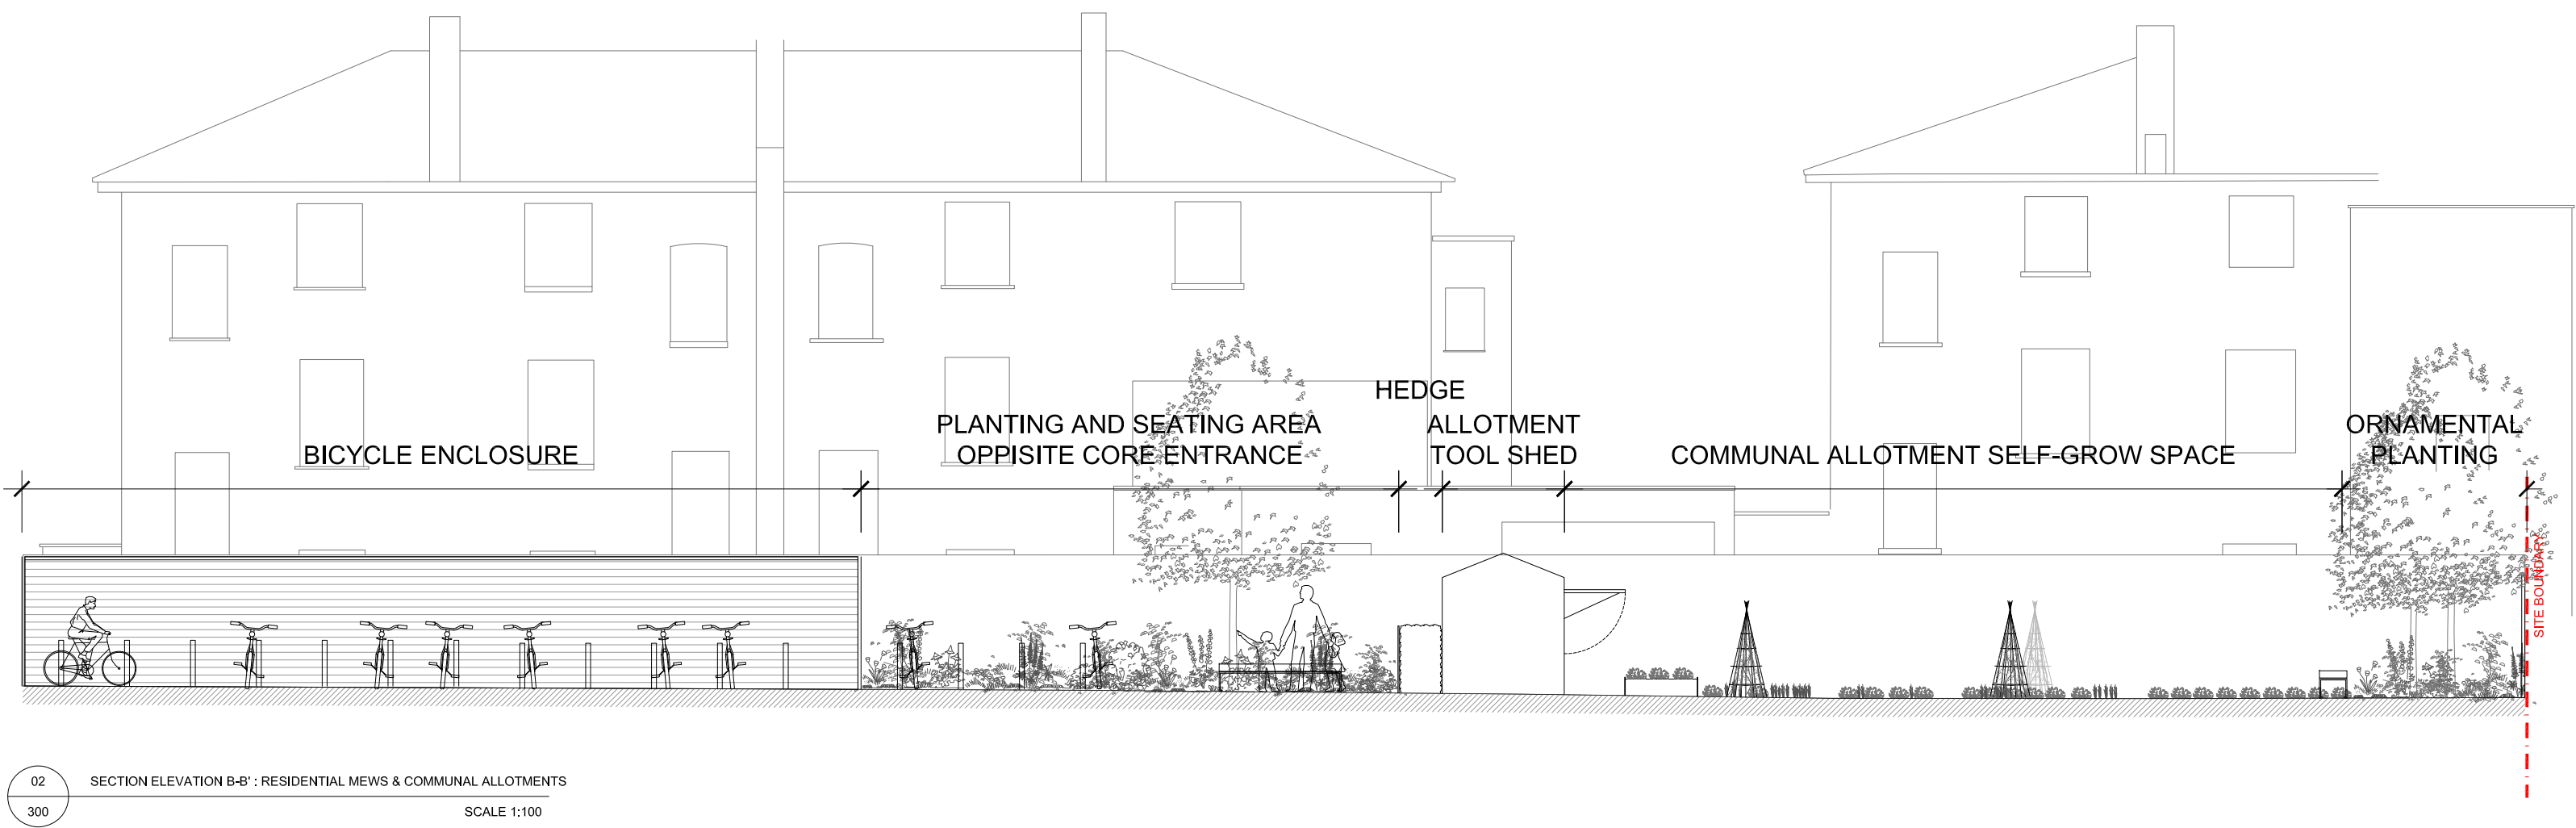



S:\PROJECTS\2016\1643_CENTRIC CLOSE\01 CAD\02 SHEET LAYOUT\EXA_1643_PL_300 SITEWIDE SECTION A-A', B-B', C-C'.DWG

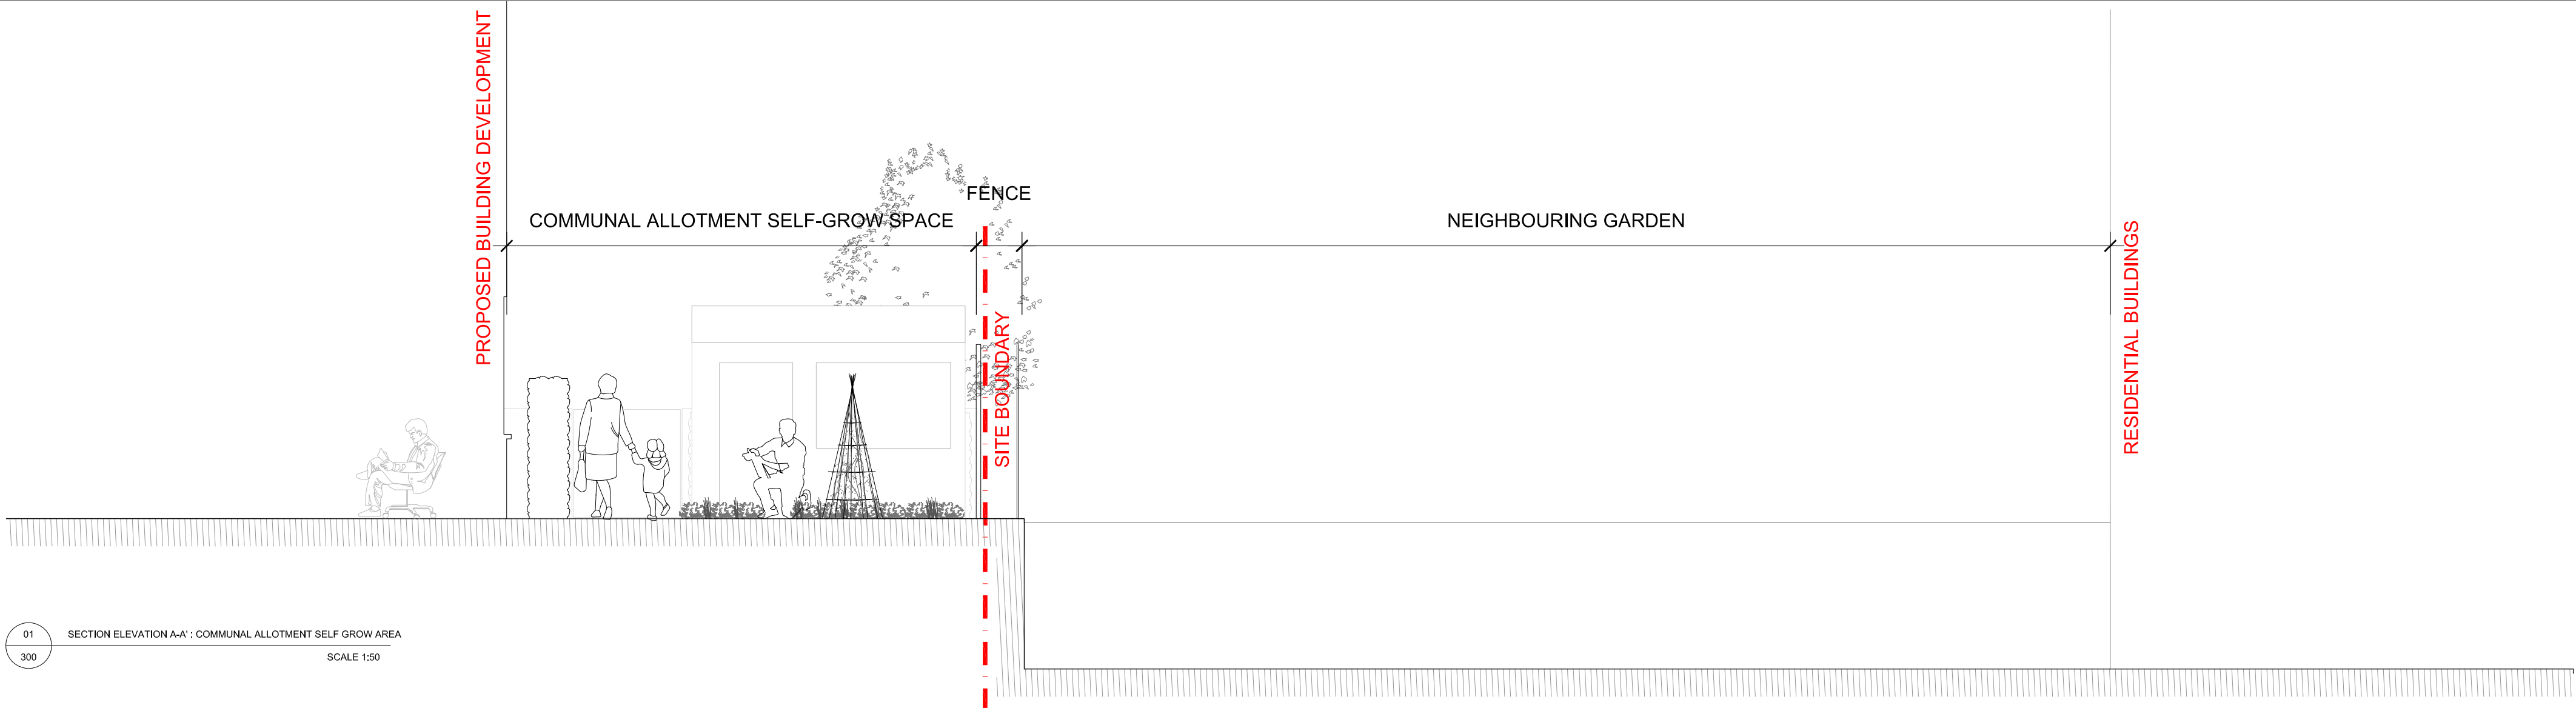

No dimensions are to be scaled from this drawing.
All dimensions are to be checked on site.
Area measurements for indicative purposes only.

This drawing is the property of Exterior Architecture Ltd.
No part of the drawing may be reproduced in any manner
without permission from Exterior Architecture Ltd.

Keyplan

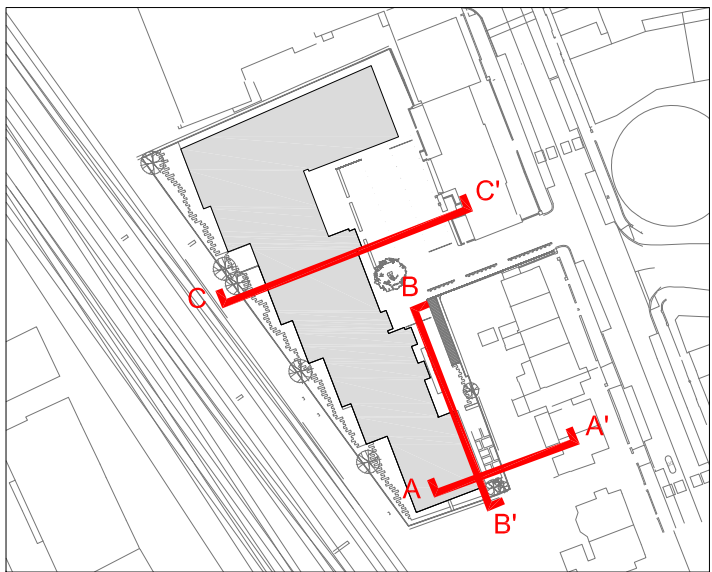

Client:

Fairview
NEW HOMES Ltd.

Rev Description

Date

**EXTERIOR
ARCHITECTURE**



LONDON: Studio 1S, Hewlett House, Havelock Terrace,
London, SW8 4AS

MANCHESTER: Studio 537, The Royal Exchange, St Anns
Square, Manchester, M2 7DH

E-Mail: office@exteriorarchitecture.com
Web: www.exteriorarchitecture.com

Project title

CENTRIC CLOSE

Drawing title

SITEWIDE SECTION A-A', B-B', C-C'

Issued By London
Scale AS SHOWN
Status PLANNING
Date 13.12.2016

T: 020 7978 2101
Drawn EA
Checked LP
Approved LP

Drawing number
EXA_1643_PL_300

Revision

-

Scale as shown