


Site Location Plan

3 Shorts Gardens, London, WC2H 9AT

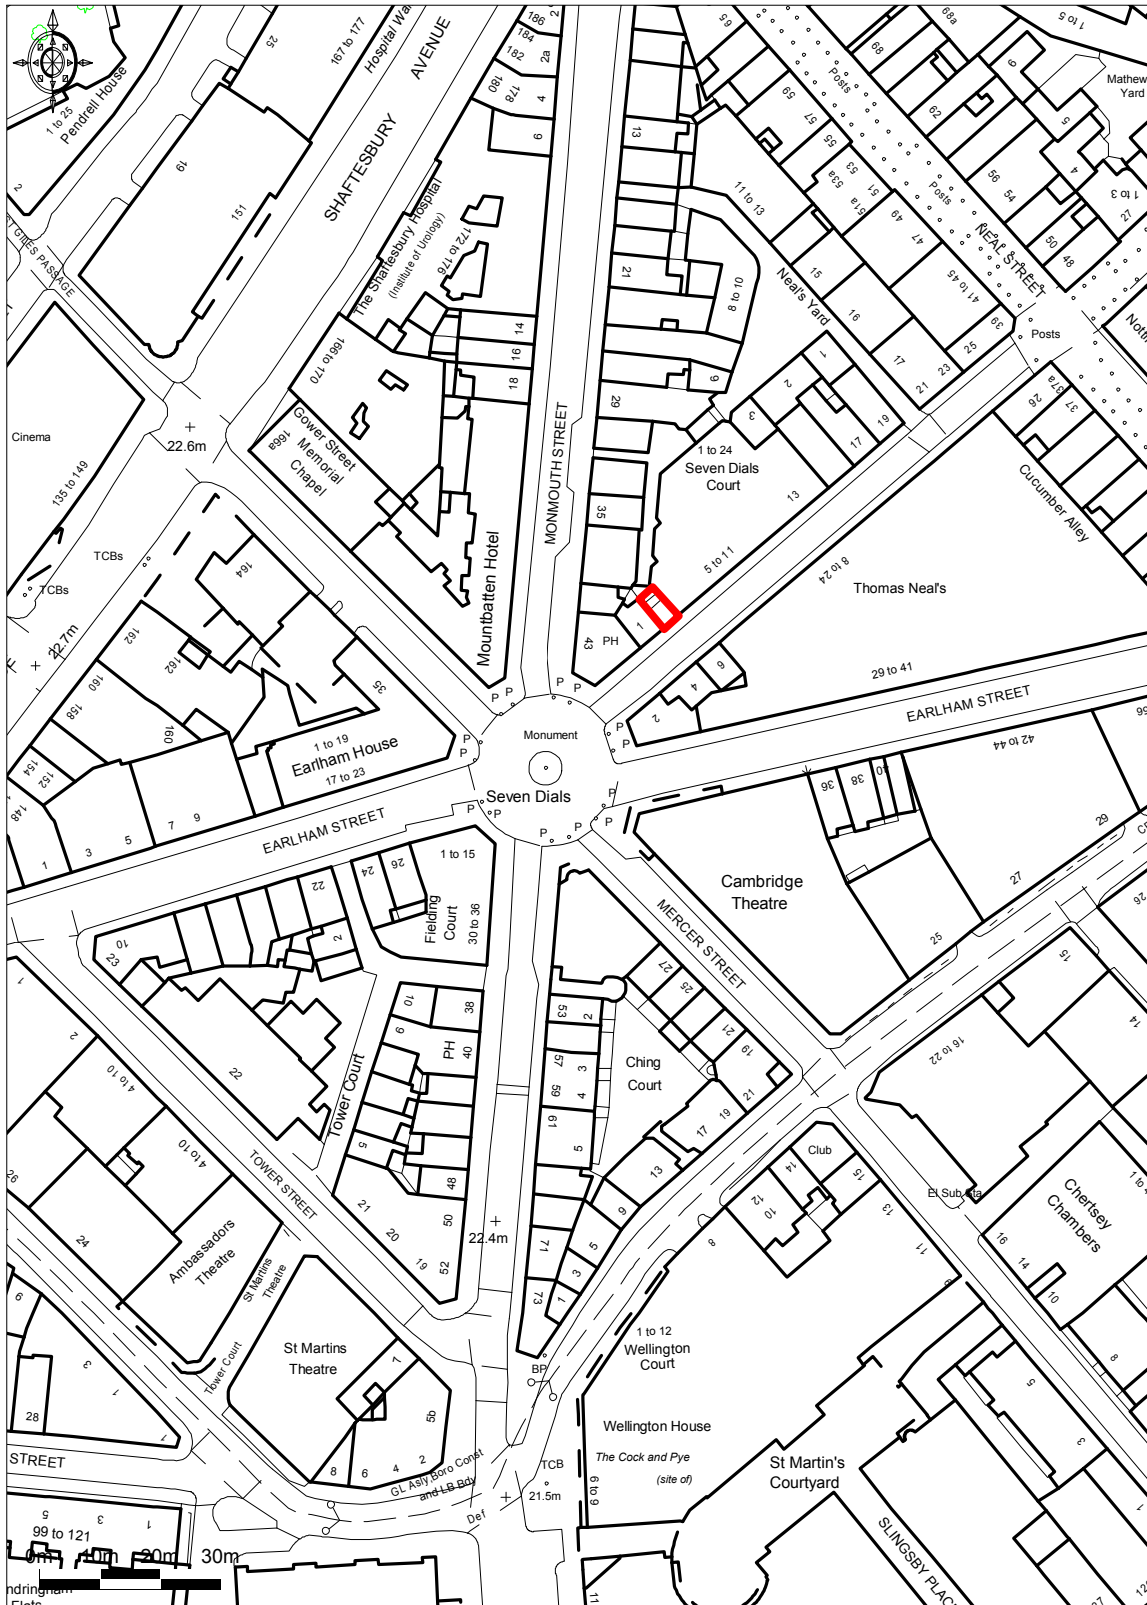

Ordnance Survey © Crown Copyright 2013. All rights reserved.
Licence number 100022432. Plotted Scale - 1:1250

ROLFE JUDD LTD, OLD CHURCH COURT, CLAYLANDS ROAD, THE OVAL, LONDON SW8 1NZ