


EXISTING SECTION AA

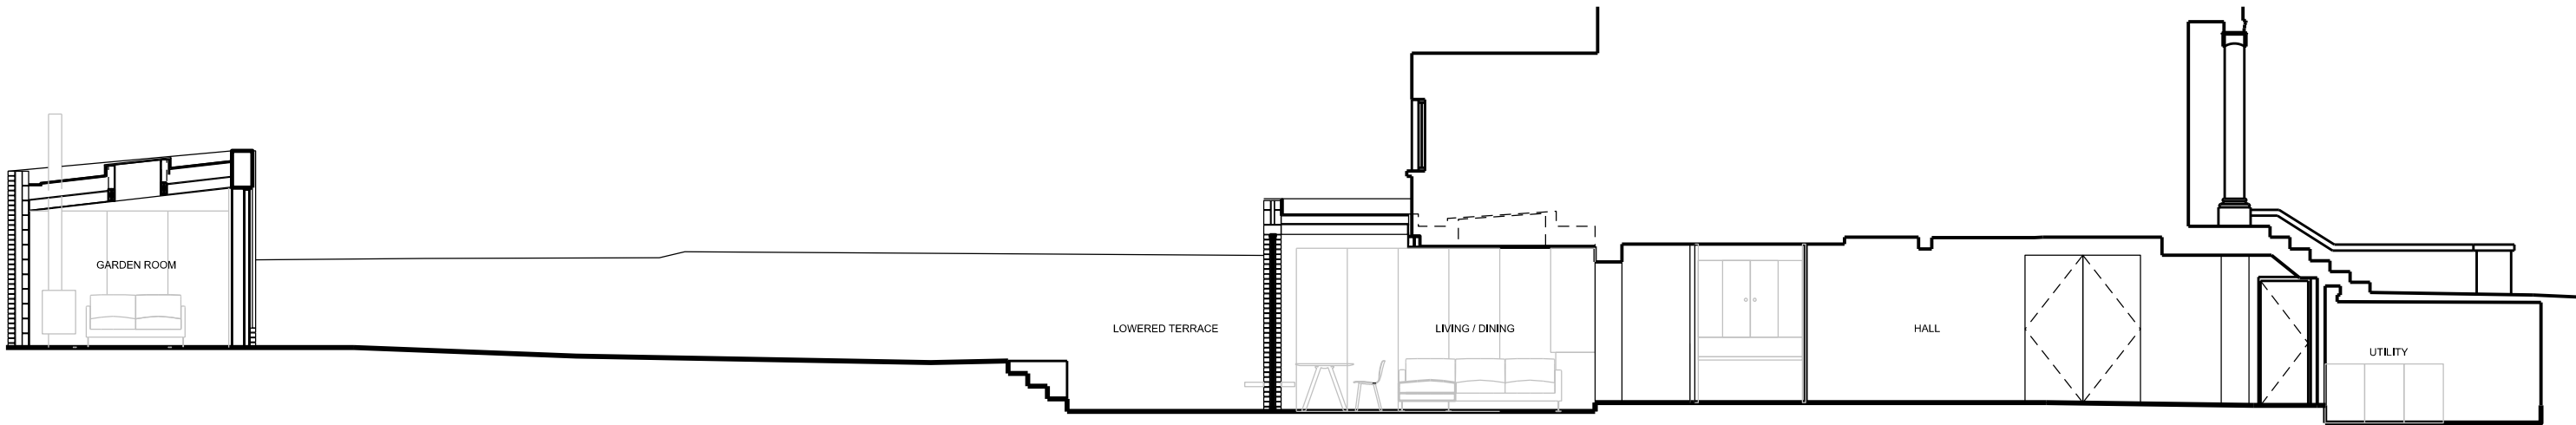

PROPOSED SECTION AA

0 5m
SCALE

REV	DATE	DESCRIPTION
-----	------	-------------

Project	55a Caversham Road, NW5 2DR	
---------	-----------------------------	--

Client	Maria Elvira Pena	
--------	-------------------	--

Date	19/12/2016	Scale 1:100 @ A3
------	------------	---------------------

Drawing Status	Planning	
----------------	----------	--

Drawing Name	Existing and Proposed Section AA	
--------------	----------------------------------	--

Drawing Number	1004_200_003	
----------------	--------------	--

31A Galsford Street
London NW5 2EB

Email
loulsevhumphreys@gmail.com

Telephone
07875 595 750

