



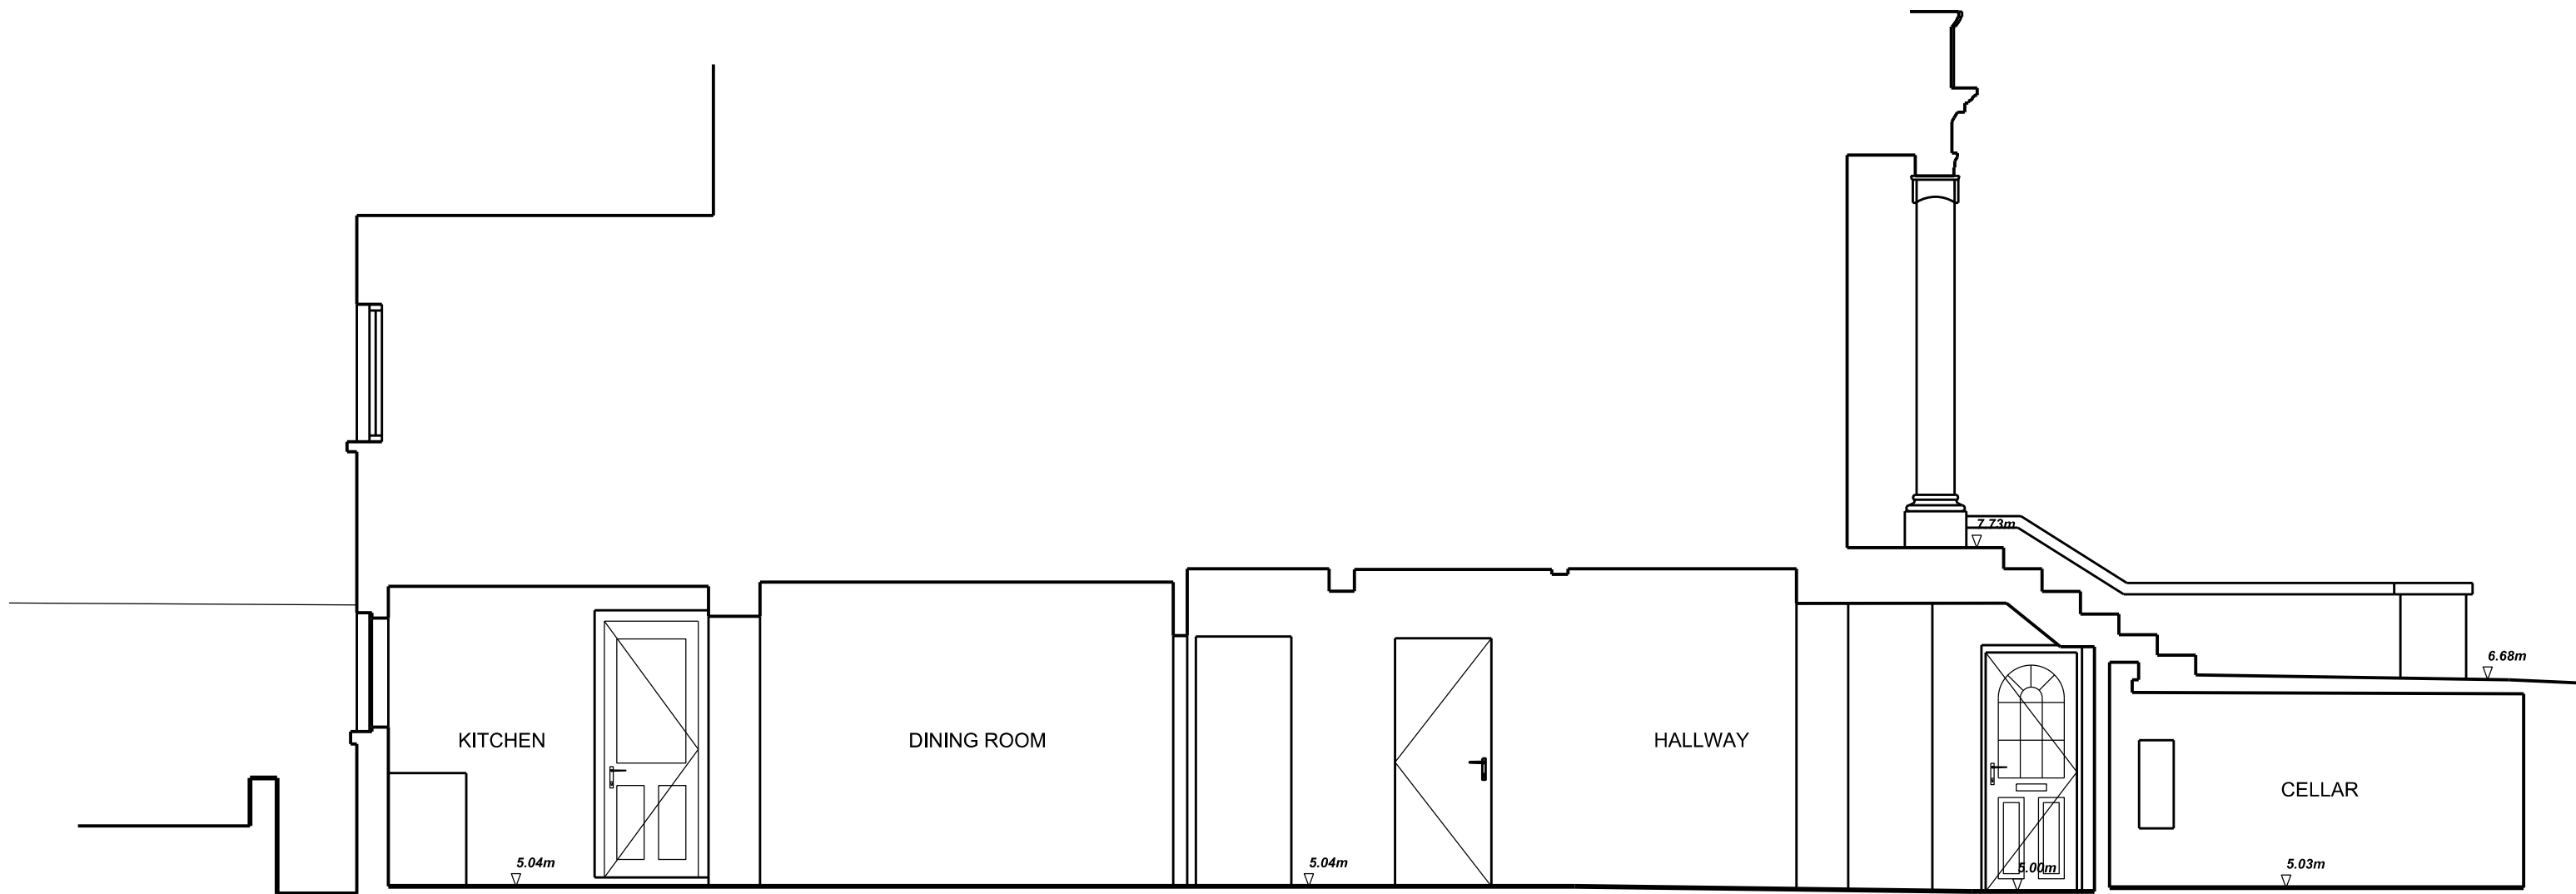

EXISTING SECTION AA

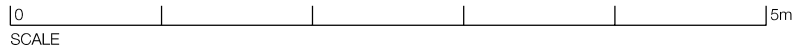

REV	DATE	DESCRIPTION
Project		55a Caversham Road, NW5 2DR
Client		Maria Elvira Pena
Date	19/12/2016	Scale 1:50 @ A3
Drawing Status		Planning
Drawing Name		Existing Section AA
Drawing Number		1004_200_004

31A Galsford Street
London NW5 2EB
Telephone 07875 595 750
Email loulsevhumphreys@gmail.com

