



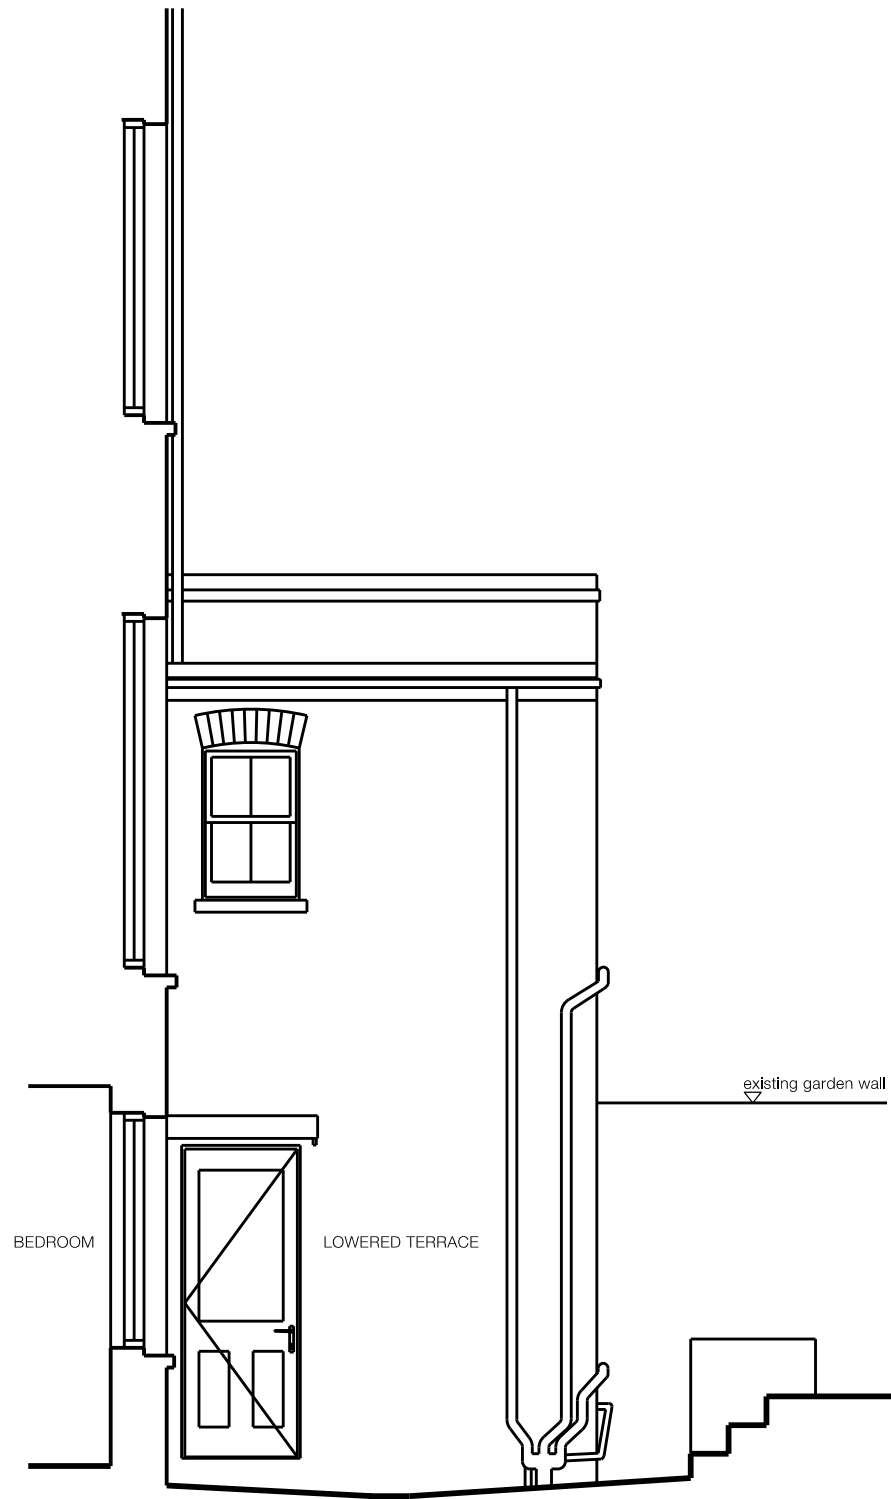

EXISTING SECTION BB

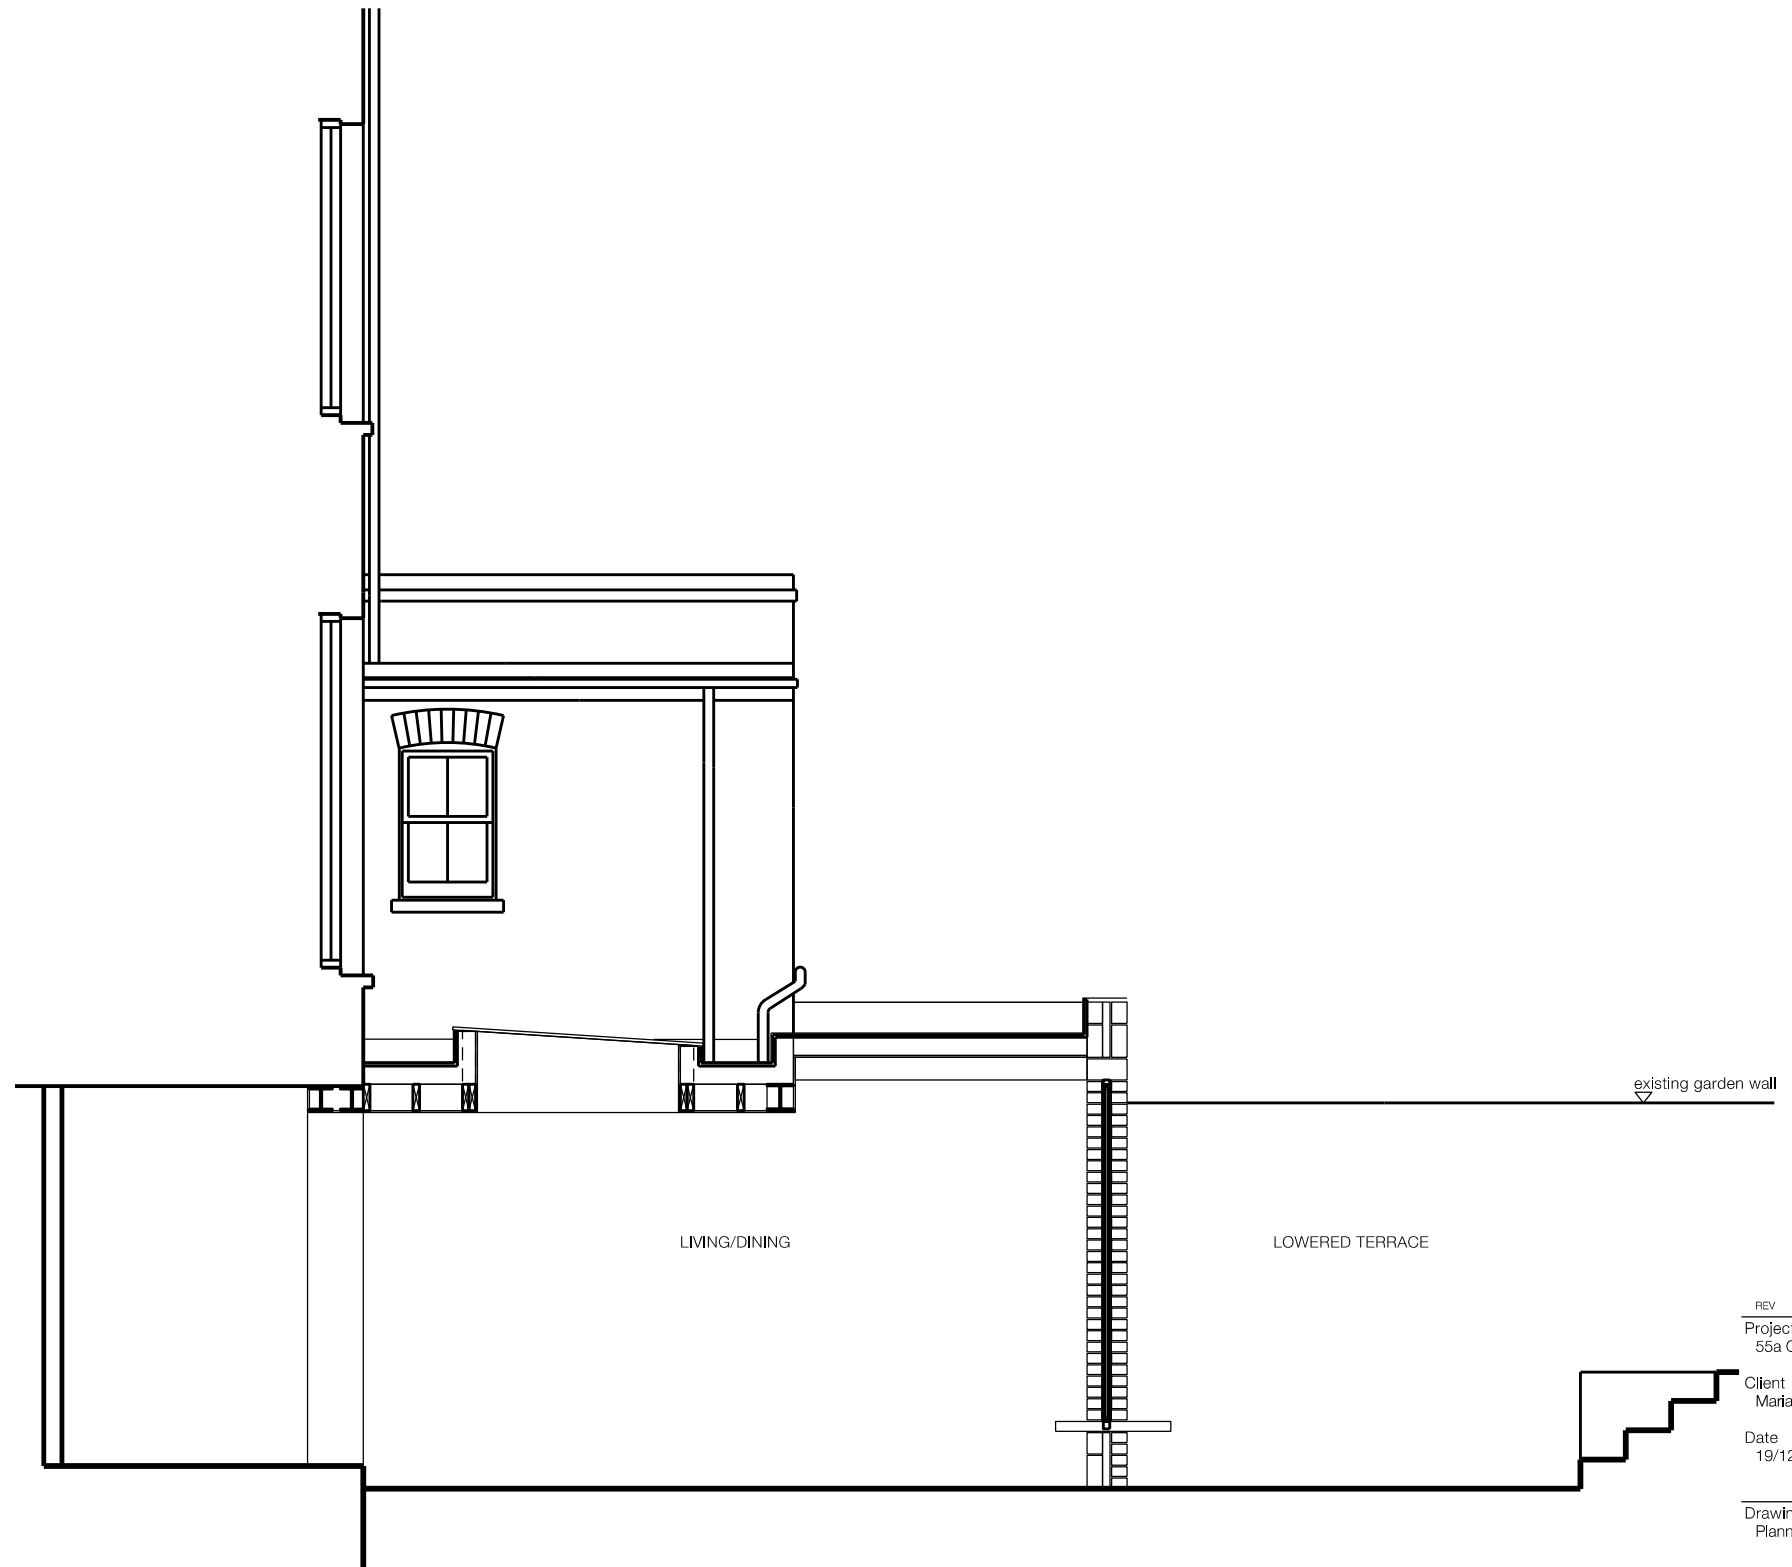

PROPOSED SECTION BB

0 5m  
SCALE

| REV                                                                 | DATE | DESCRIPTION                          |
|---------------------------------------------------------------------|------|--------------------------------------|
| Project<br>55a Caversham Road, NW5 2DR                              |      |                                      |
| Client<br>Maria Elvira Pena                                         |      |                                      |
| Date<br>19/12/2016                                                  |      | Scale<br>1:50 @ A3                   |
| Drawing Status<br>Planning                                          |      |                                      |
| Drawing Name<br>Existing and Proposed Section BB                    |      |                                      |
| Drawing Number<br>1004_200_006                                      |      |                                      |
| 31A Galsford Street<br>London NW5 2EB<br>Telephone<br>07875 595 750 |      | Email<br>loulisevhumphreys@gmail.com |