


EXISTING ELEVATION FROM ADJACENT PROPERTY - NO. 53 CAVERSHAM ROAD

0 5m  
SCALE

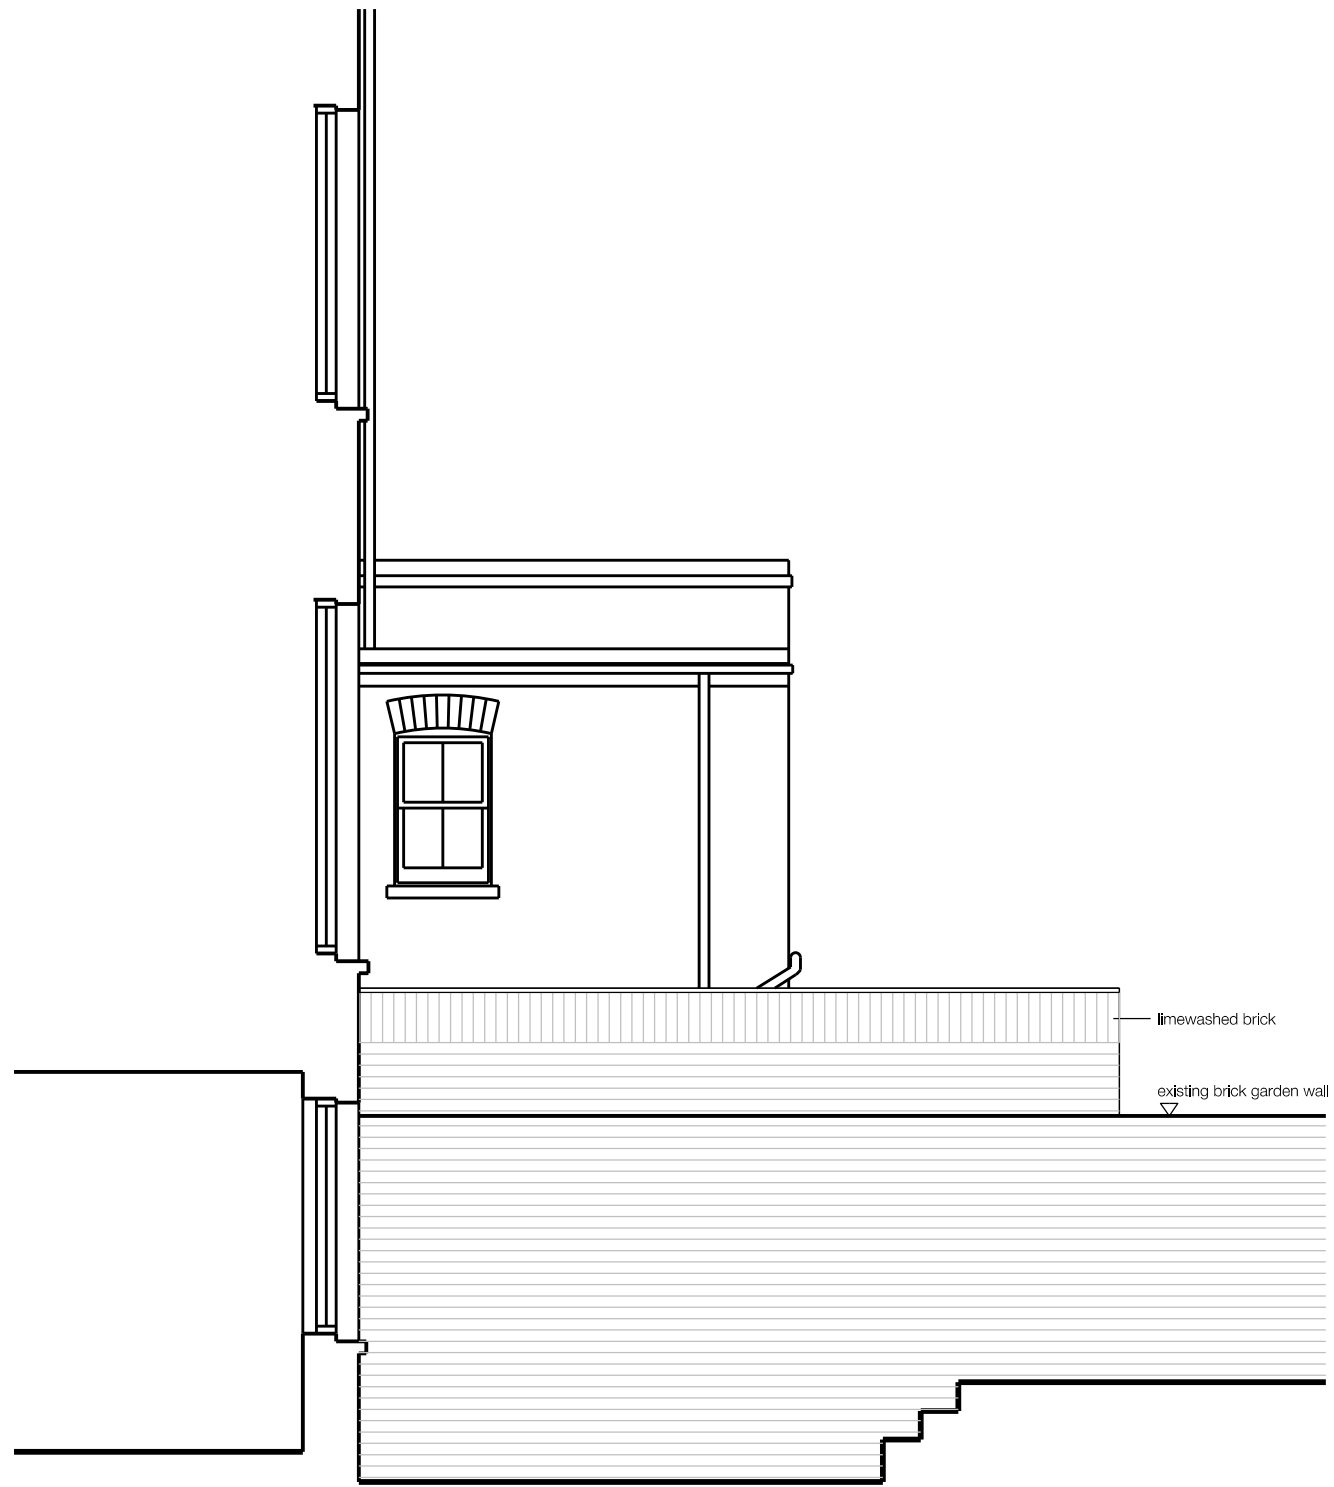

PROPOSED ELEVATION FROM ADJACENT PROPERTY - NO. 53 CAVERSHAM ROAD

REV	DATE	DESCRIPTION
Project		
55a Caversham Road, NW5 2DR		
Client		
Maria Elvira Pena		
Date		
19/12/2016		Scale
		1:50 @ A3
Drawing Status		
Planning		
Drawing Name		
Existing and proposed elevation from neighbouring property - No.53 Caversham road		
Drawing Number		
1004_200_007		

31A Galsford Street  
London NW5 2EB  
Telephone  
07875 595 750  
Email  
loulisevhumpreys@gmail.com

