


EXISTING ELEVATION FROM ADJACENT PROPERTY - NO. 57 CAVERSHAM ROAD

0 5m  
SCALE

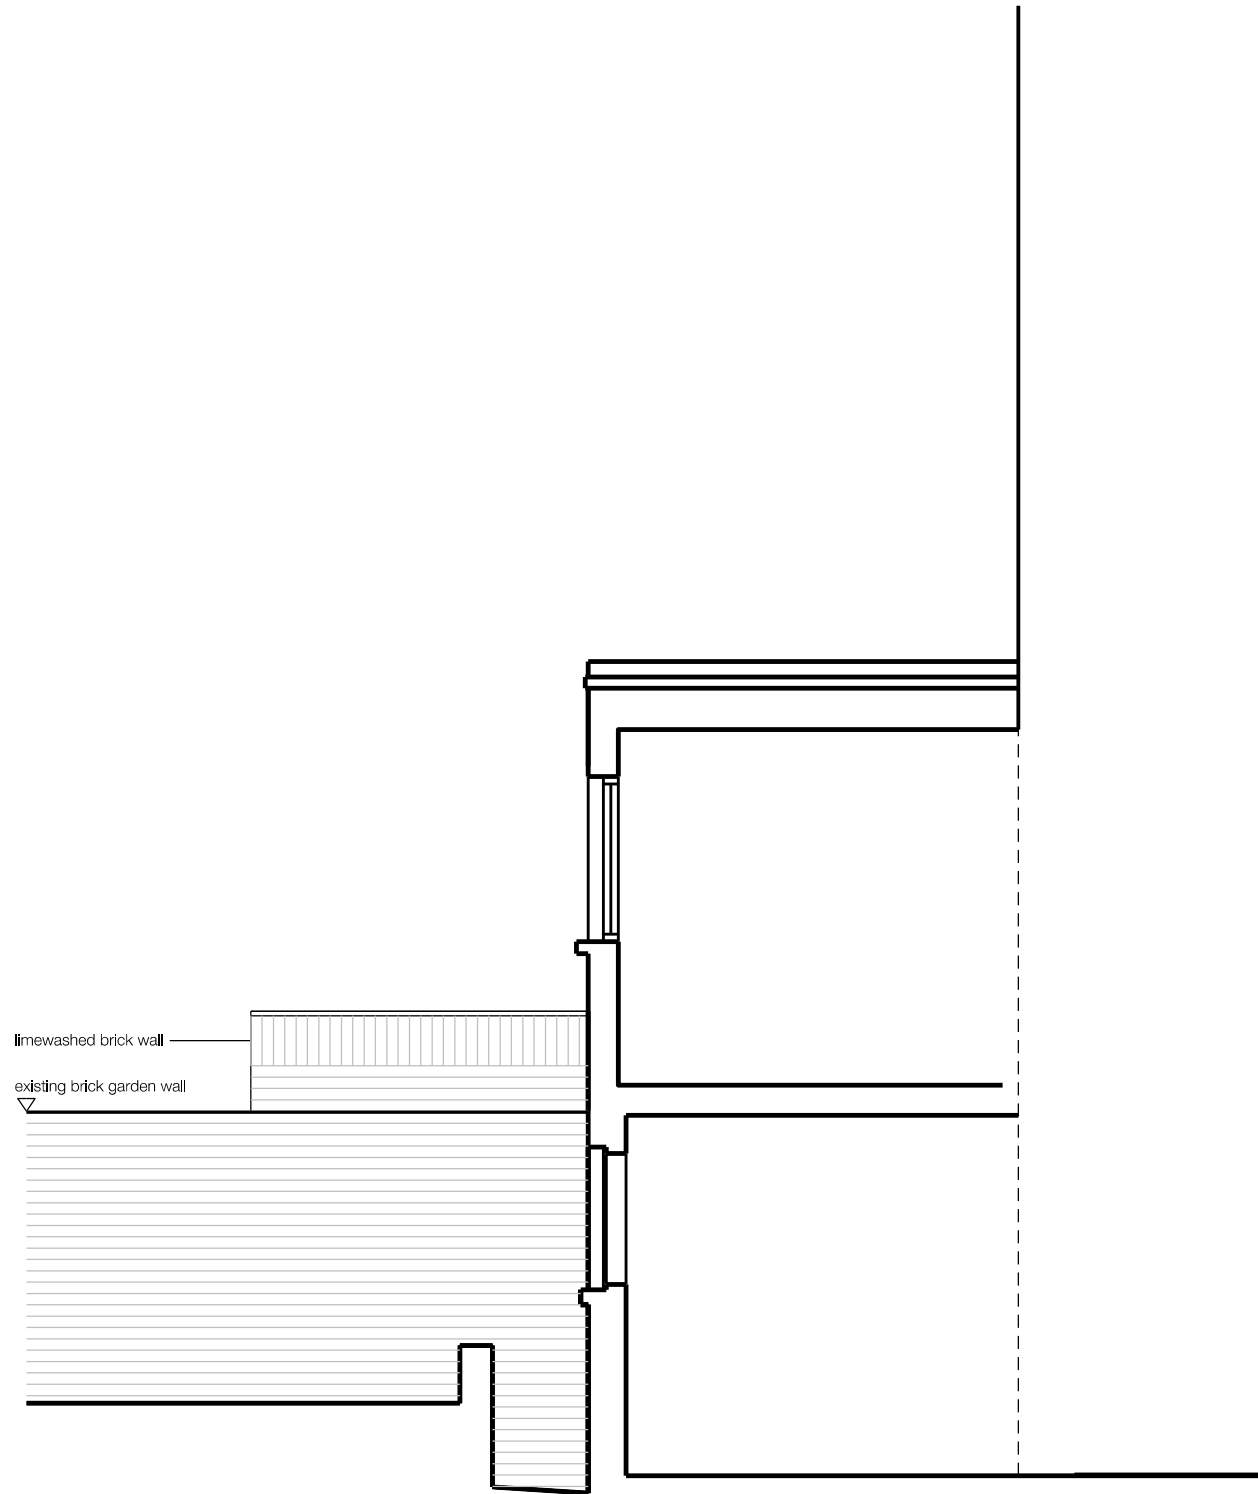

PROPOSED ELEVATION FROM ADJACENT PROPERTY - NO. 57 CAVERSHAM ROAD

REV	DATE	DESCRIPTION
Project		
55a Caversham Road, NW5 2DR		
Client		
Maria Elvira Pena		
Date		Scale
19/12/2016		1:50 @ A3
Drawing Status		
Planning		
Drawing Name		
Existing and proposed elevation from neighbouring property - No.57 Caversham Road		
Drawing Number		
1004_200_008		
31A Galsford Street London NW5 2EB Telephone 07875 595 750		Email loulisevhumphreys@gmail.com

