


New 3 Triple glazed windows



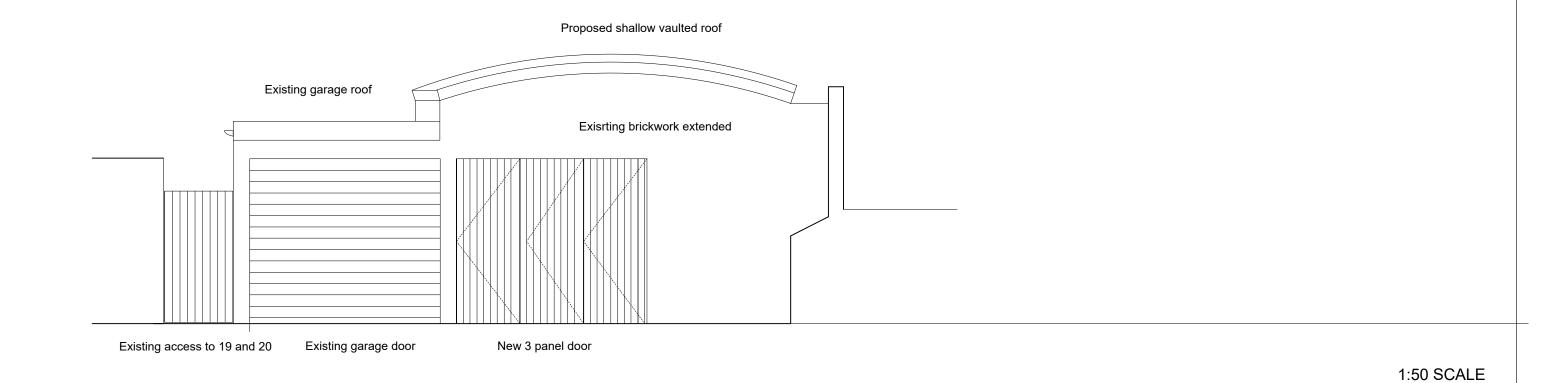

roof construction: waterproof membrane, on ply on 170mm insulation, on structural decking timber, supported on laminated timber beams to 7m.rad.

Garage to No. 20

4530

1:50 SCALE



NERAL NOTES:
dimensions to be checked on site by the Contractor prior to construction and the Architect to be informed of any descrepancies. All dimensions are in millimetres unless otherwise stated. This drawing to be of in conjunction with all relevant Engineers and other specialist drawings. All work to be carried out to the approval of the local Authority District Surveyor or Building Inspector. Contractor to provide full setting drawings for approval by architect prior construction.

19 Redington Gardens London NW3
1:50@A3

Existing and Proposed Section

JDA

Existing and Proposed Section

\*\*848.104\*\*\*\*

JOHN DUANE ARCHITECTS

17 VICARS CLOSE, HACKNEY, LONDON, E9 7HT
1 020 8896 1296, m. 077789535864, e. indigiljoinduanearchiects.co.uk