


Site Location Plan @ 1:500



Block Plan @ 1:200

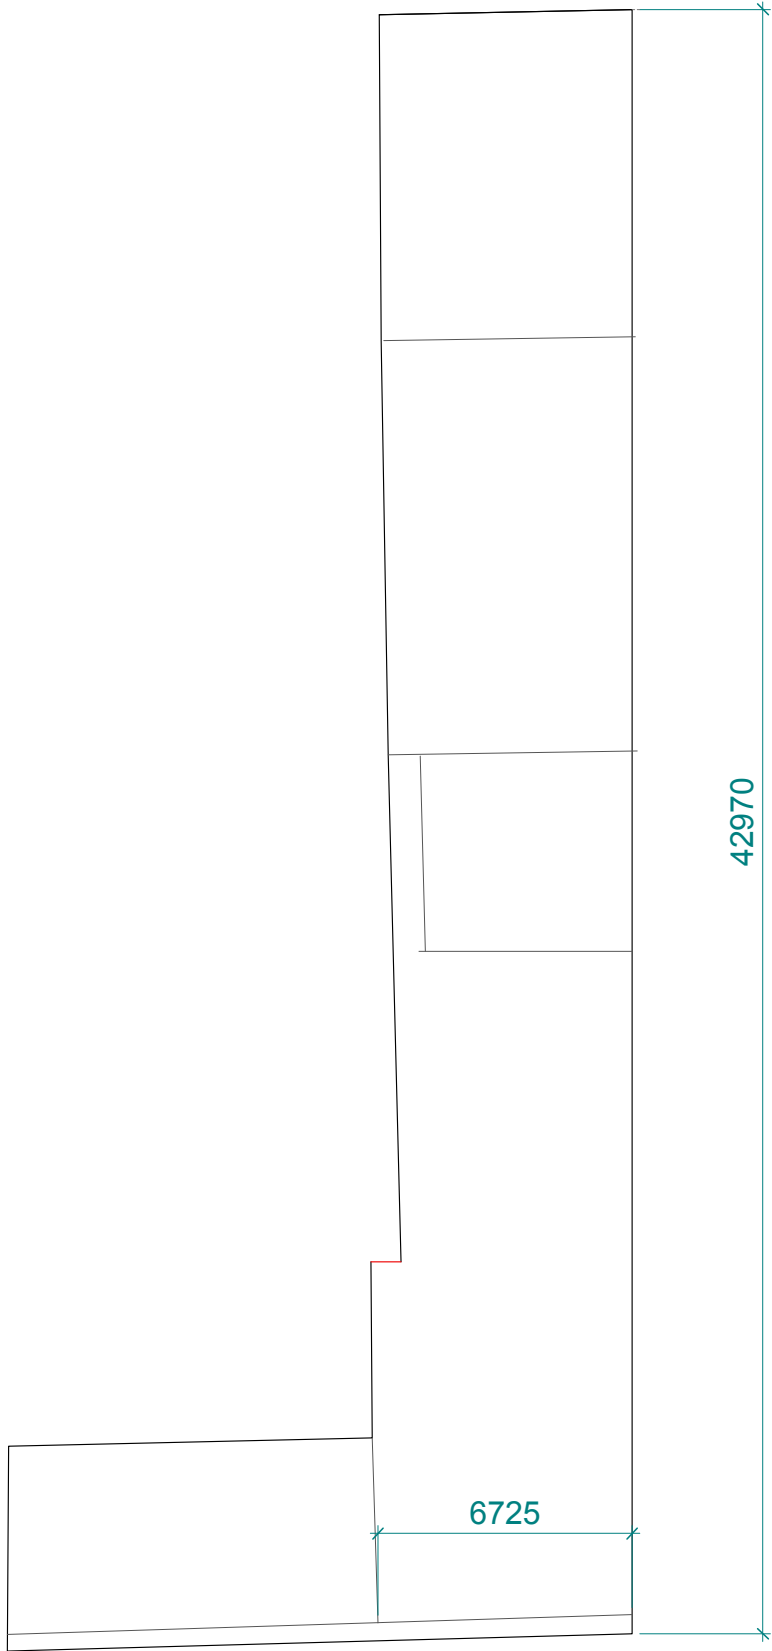

scale 1:500 @ A3



scale 1:200 @ A3