



Front Elevation of Proposed Amendment 1.50

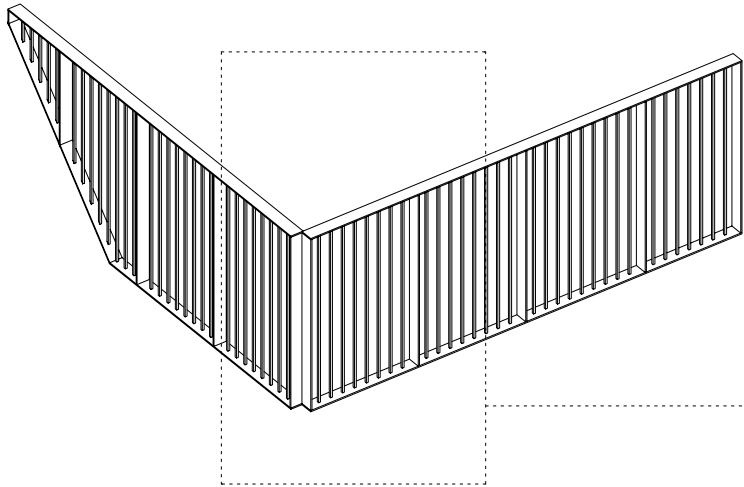

3D-Proposed Amendment 1.50

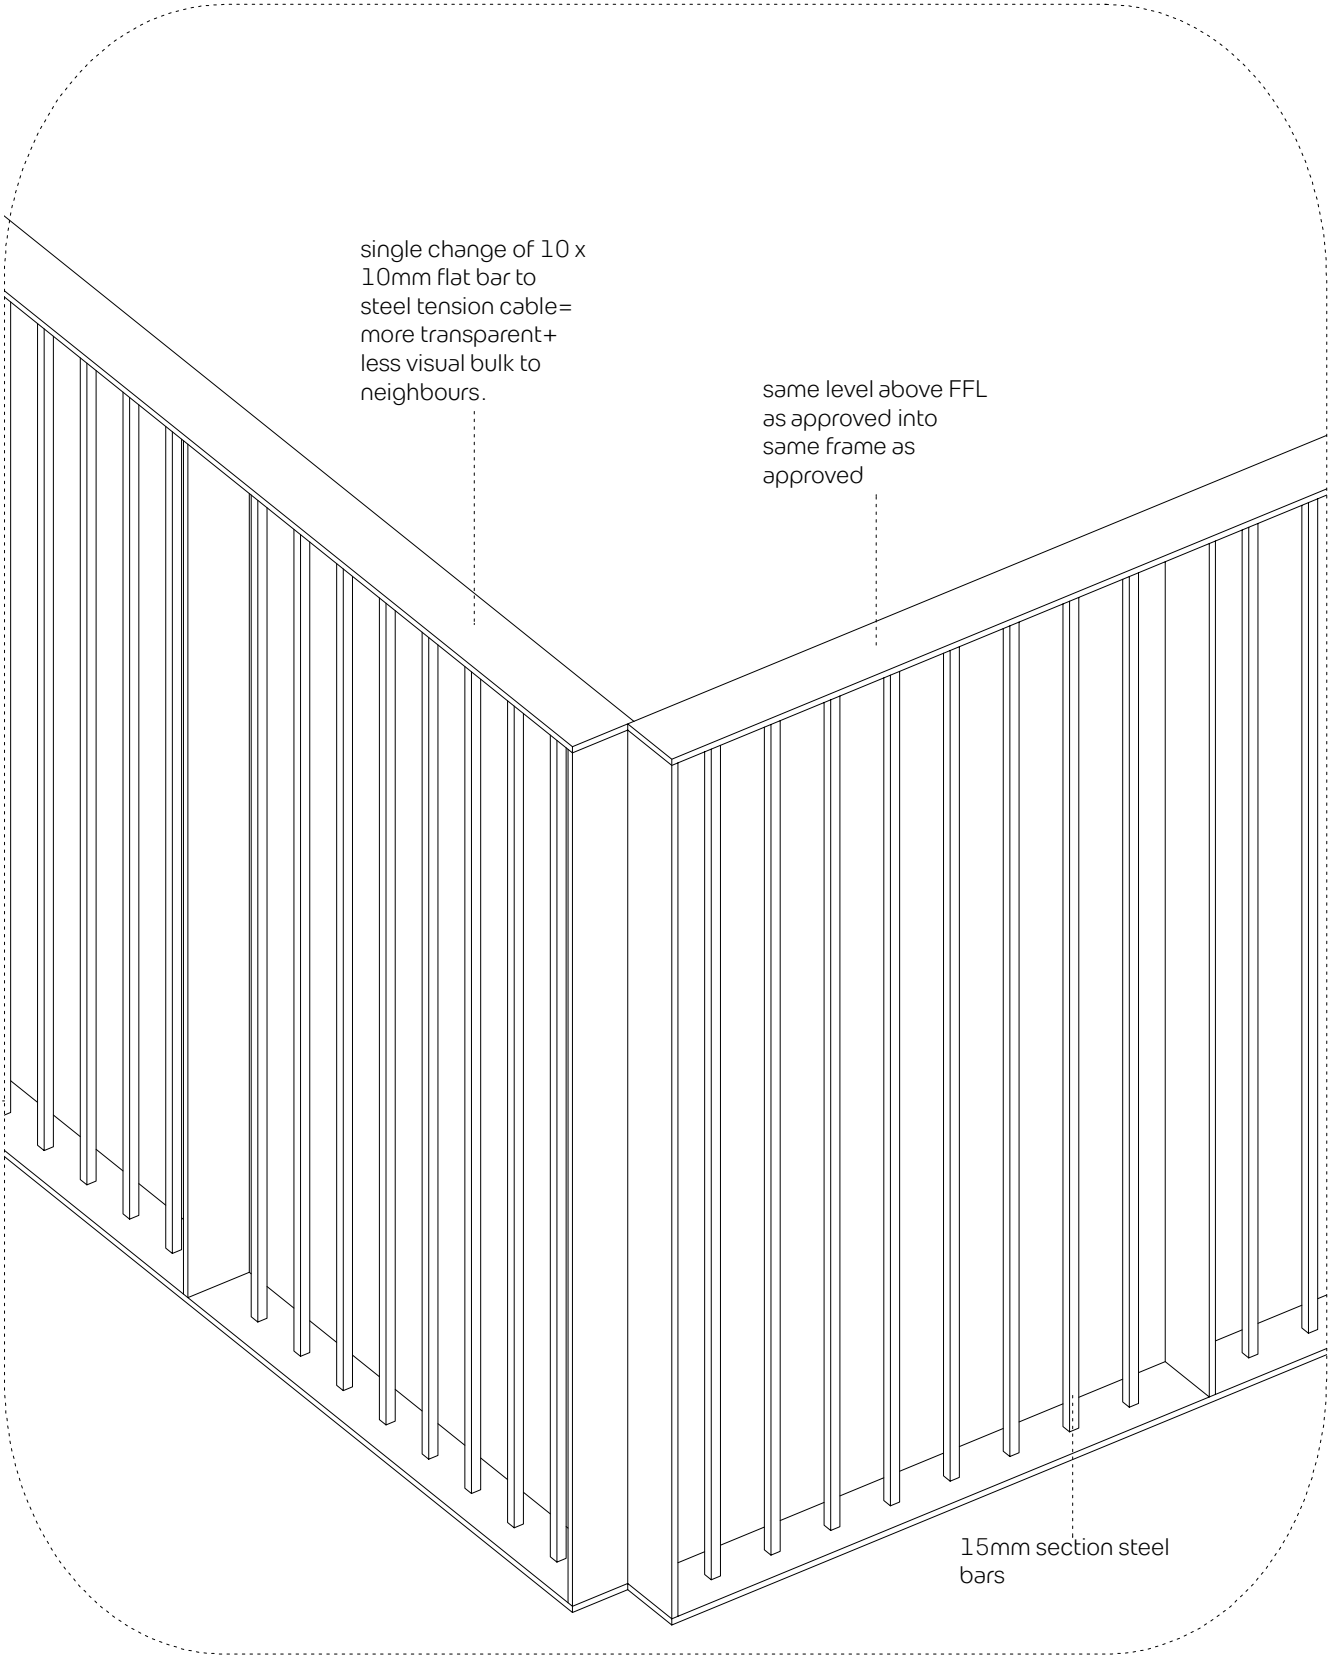

Proposed Amendment 1.20