



Summary.
Existing Building:
Total Site Area = 473sqm
Total Site Footprint = 200sqm
Total Gross Internal Area = 179+85= 264sqm


General Notes:
0 10 20 30 40 50 mm
Paper Scale

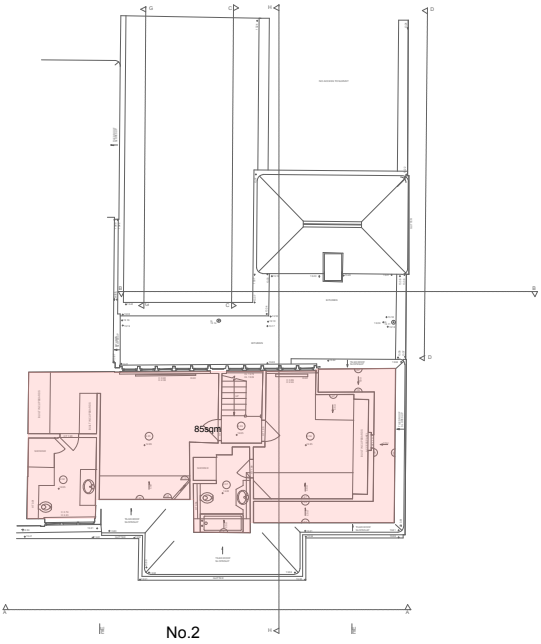


4 Existing First Floor GIA 85sqm
Scale: 1:300

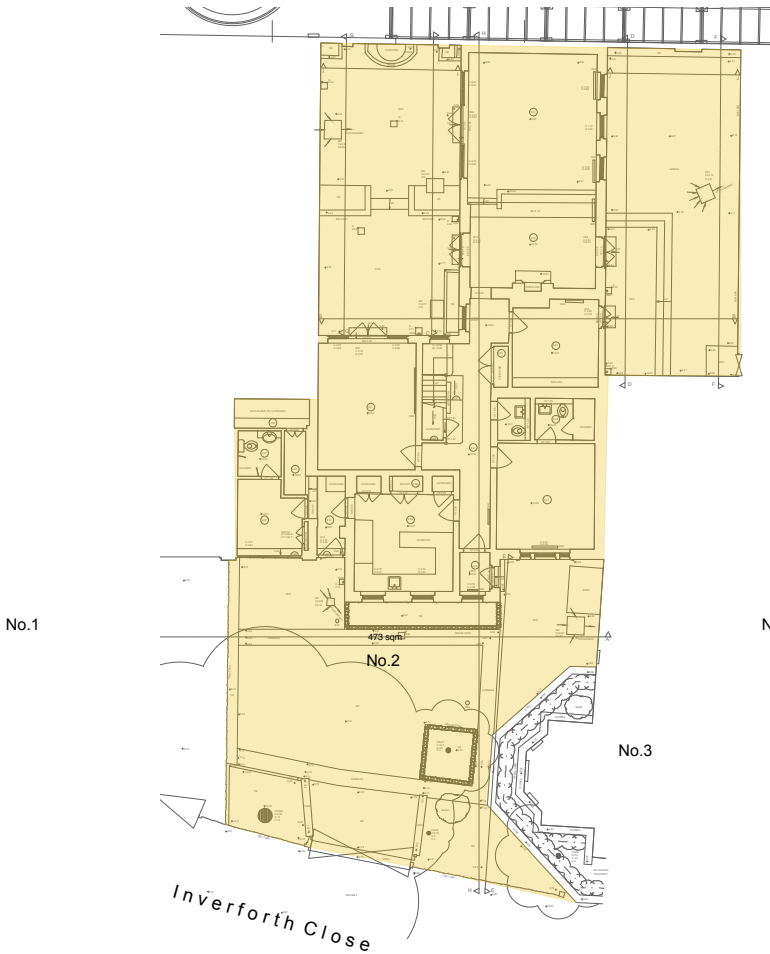

1 Gross Site Area 473sqm
Scale: 1:300

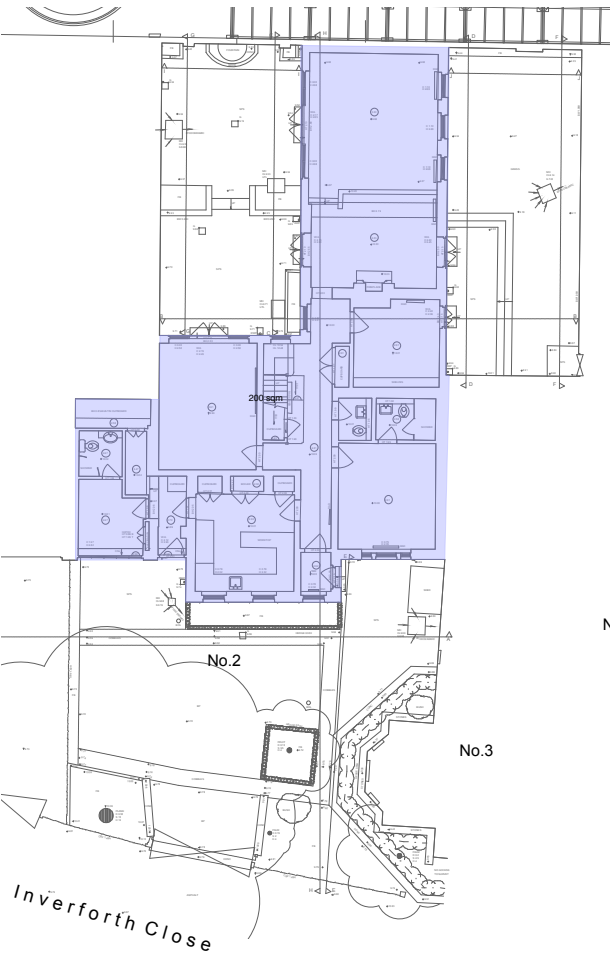

2 Existing Ground Floor Footprint 200sqm
Scale: 1:300

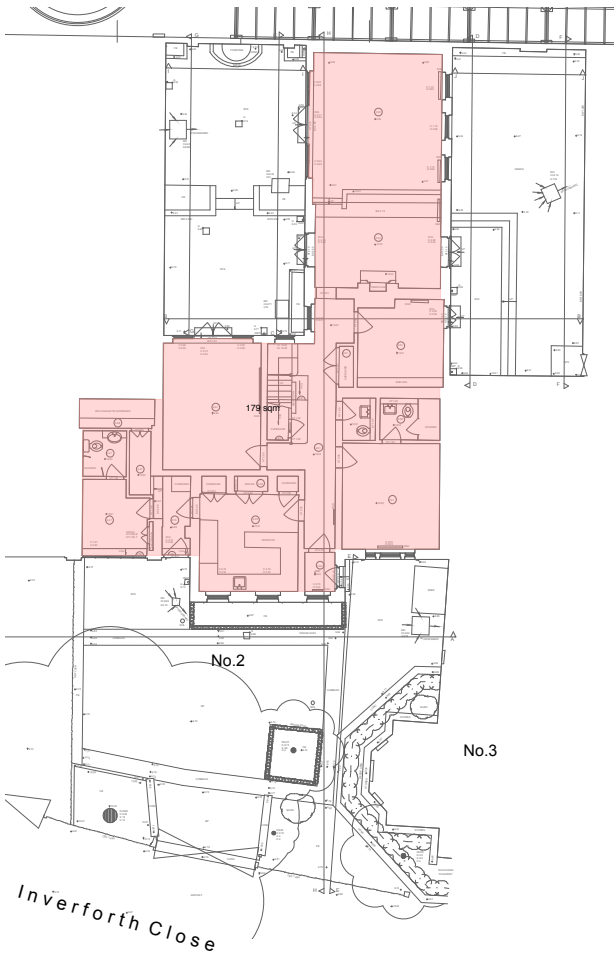

3 Existing Ground Floor GIA 179sqm
Scale: 1:300

No. Date. Revision.
PLANNING
Client. Mr and Mrs Shah
Project. 2 Inverforth Close NW3
Title. Existing Footprint and Gross Internal Areas
Date. September 2016
Drawn By. DR Checked By.
Scale. 1:300 @ A3
Do not scale from this drawing.
Drawing No. FP118_PL026
Revision.
Found Property Ltd
14-16 Great Pulteney St, London W1F 9ND
Phone +44 (0)20 7734 8400
Fax +44 (0)20 7734 7400

Found.