

KEY

- New Tree Planting - *Platanus x hispanica*
- Existing Tree to be removed
- Irish Hardscape Paving with spacers to create a permeable surface. Reference Dtg. No. HO-439_DA_001 for details.
- Concrete Kerb with 45 degree chamfer transition (K3) To be utilised for occasional vehicle access. Reference Dtg. No. HO-439_DA_001

PLANTING NOTES

1. All planting to adhere to all the relevant British Standards and Codes of Practice including:
BS 3892 Recommendations for topsoil
BS 3936 Part 1 Nursery stock Specification for trees and shrubs
BS 3998 Recommendations for tree work
BS 4043 Recommendations for transplanting root balled trees
BS 4428 Code of Practice for general landscape operations (excluding hard surfaces)
BS 5837:2012 Guide for trees in relation to construction
BS 7370 Recommendations for maintenance of soft landscaping
BS 8545: From nursery to independence in the landscape

2. All planting to be carried out with reference to the issued NBS specification 03/03/14

3. The minimum topsoil depth for trees should be 600mm


4. Trees shall be planted in tree pits as detailed in Dtg. No. HO-439-200-142

7. On site checks should be made by the engineer to ensure that tree roots will not cause any future damage to any structures or underground services.

8. Plants should be supplied exactly true to name. In the event that this is not possible an alternative should be found following consultation with the landscape consultant (tel. 07990 576 900, email info@hannahoakden.co.uk)

PLANT SCHEDULE

Latin Name	Common Name	Scheduled Size	Planting Density	Notes	Quantity
<i>Platanus x hispanica</i>	London plane	20/25cm girth/5.0-5.5m height	As shown on plan	Root-balled, semi-mature tree	4

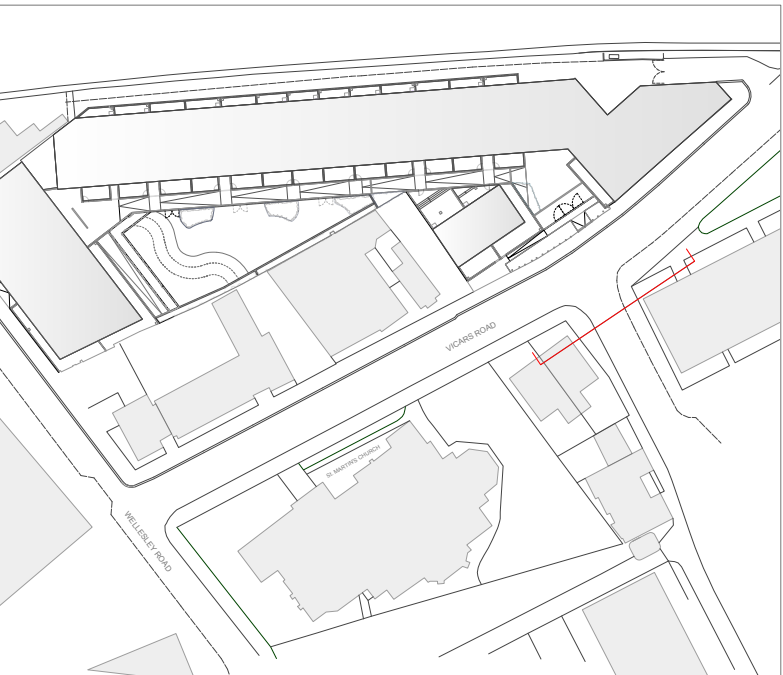

Location Map

Hannah Oakden Landscape Design
Hannah Oakden BA (Hons)
4 Byelow Cottages, Spithurst Road,
Barcombe, BN8 5EF
Tel. 07990 576 900
Email: info@hannahoakden.co.uk

Client: Rydon Construction Ltd

Project: Bacton Low Rise

Title: DHO Gateway Replacement Tree Planting Plan

Drawing no. HO-439-200-115	Date: 08/12/2016
Scale: 1:50 @A1	Drawn by: HO
	Rev: 05

Rev 01 28/11/2014
1. Plant substitution
Rev 02 14/01/2015
1. Tree species changed to *Platanus x hispanica* as requested by Tree Officer
Rev 03 07/08/2015
1. Planting layout amended in line with revised Detailed Arrangement HO-439_DA_001_R09
2. Updated Plant Schedule
Rev 04 04/08/2016
1. Planting layout amended in line with revised Detailed Arrangement HO-439_DA_001_R012
2. Updated Plant Schedule
Rev 05 08/12/2016
1. All planting at ground level removed as requested by KCA