


For Construction Purposes:
- Do not scale this drawing.
- All dimensions and levels to be checked on site.
- Discrepancies to be reported to Richard Mitzman Architects before proceeding.
- If in any doubt about information on this drawing contact Richard Mitzman Architects.

Revisions

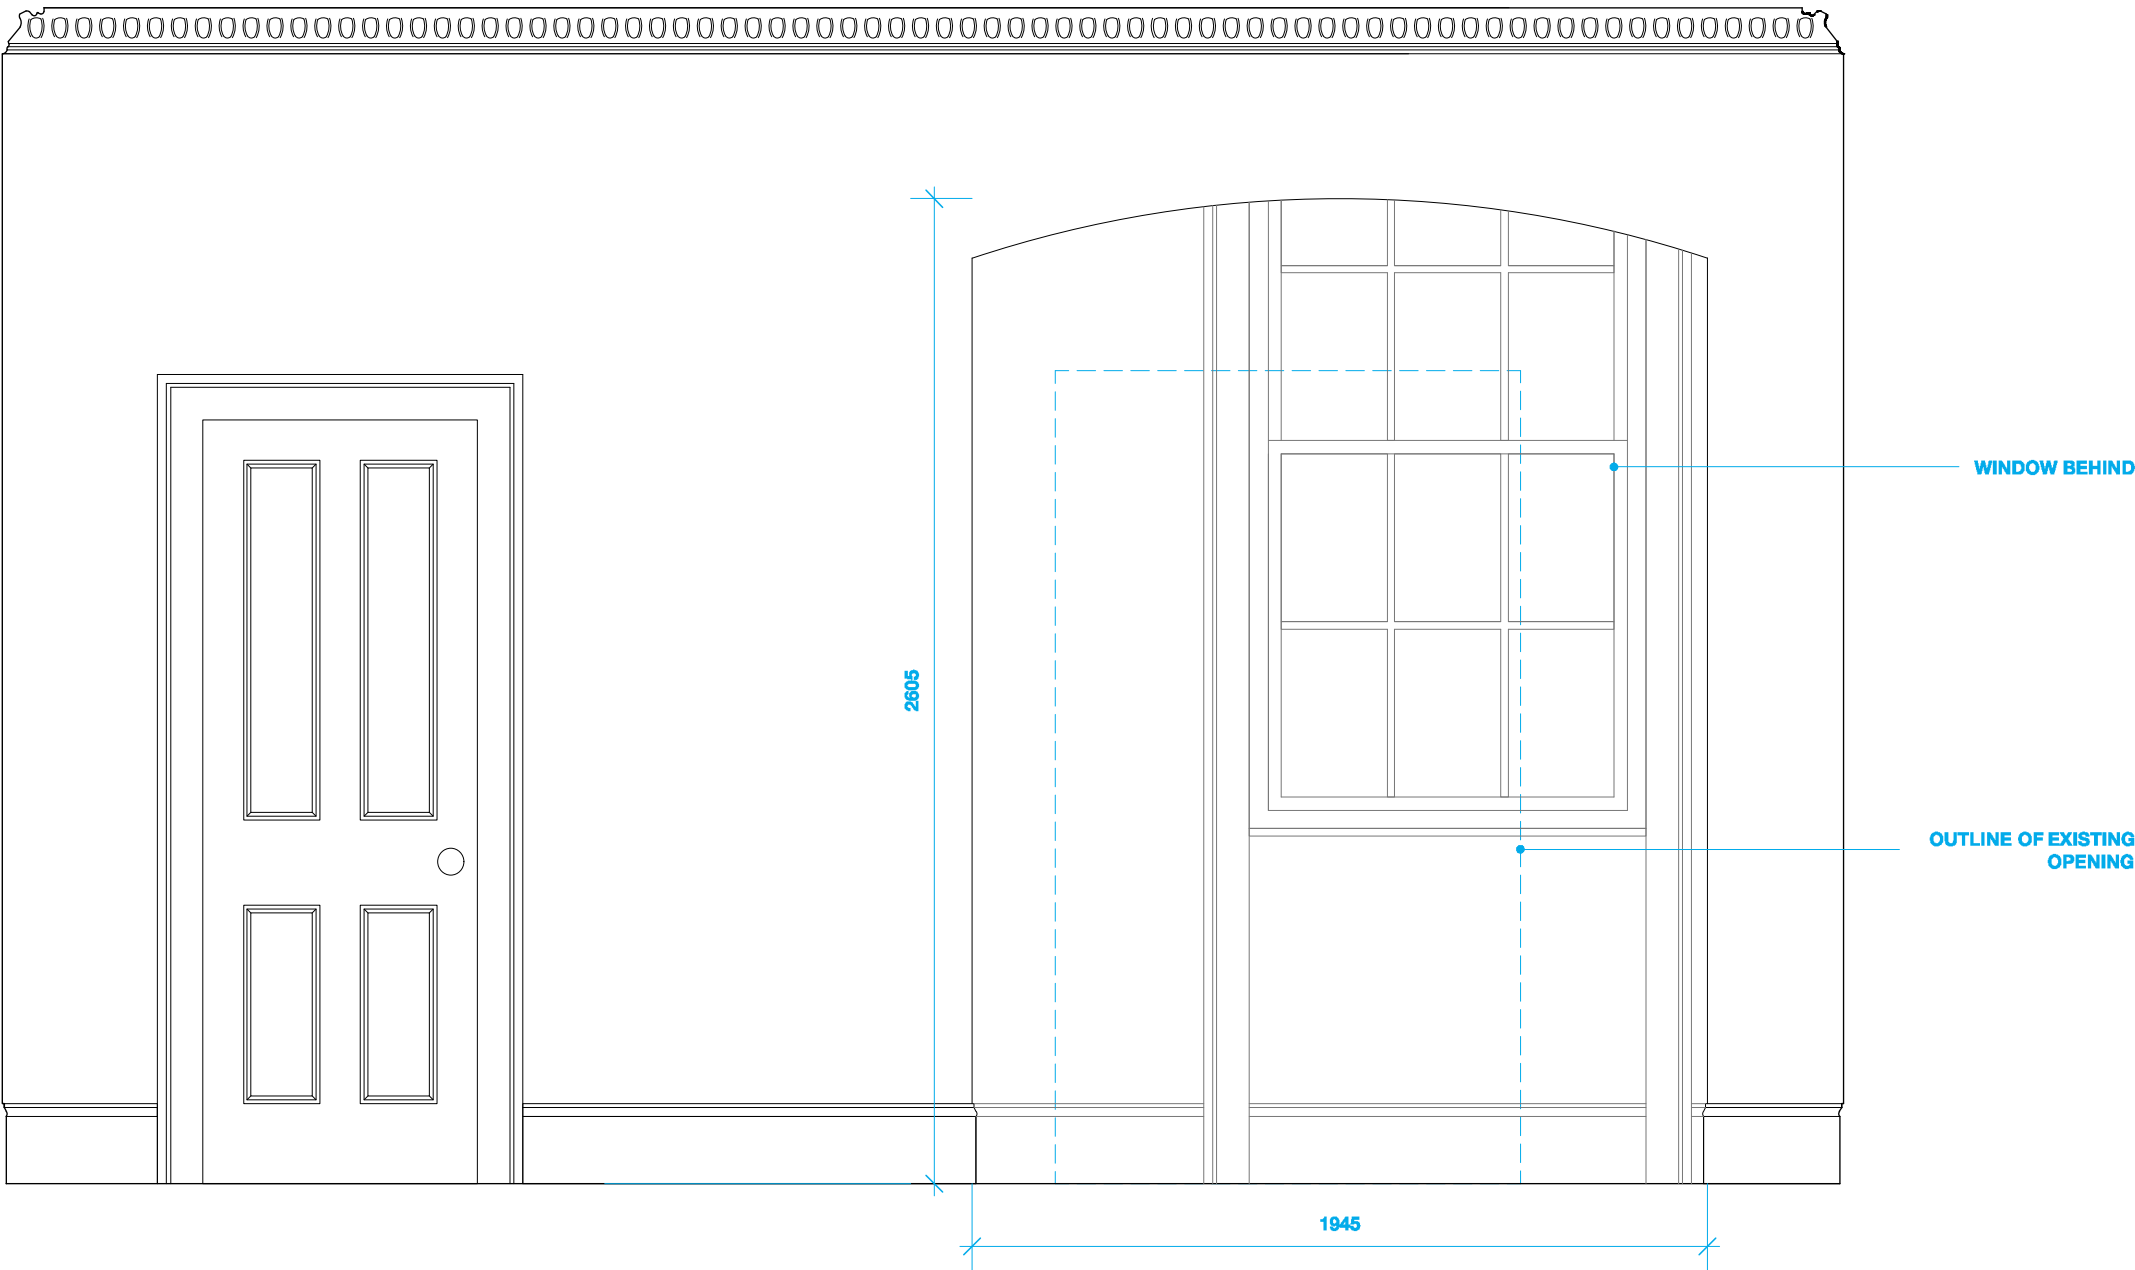

NOTES

KEY

EXISTING
PROPOSED



R.M.A. RICHARD MITZMAN architects llp
020 7722 8525 Unit 1 Primrose Mews
mail@richardmitzman.com Sharpleshall Street
www.richardmitzman.com London NW1 8YW

client
Mr Scanlan & Mrs Nassiri

project
1 Chamberlain
Street NW1 8XB

drawing title
Proposed Layouts - Reception Room - opt2

status
Planning

scale 1:20 **drawn by** CS

date created 07.09.16 **file reference** XXX/xxxx

drawing no. 252-DWG-206-01 **revision** -