


This drawing is for design intent **only**

Do Not Scale

If in doubt, ask. All discrepancies to be reported to the architect before manufacture, fabrication
Drawings are to be read in conjunction with all relevant specifications and consultant information

This drawing is not to be reproduced without express permission of the architect and only used for the purposes shown within the titleblock status bar. This drawing and all associated designs indicated remain the copyright of the architect.

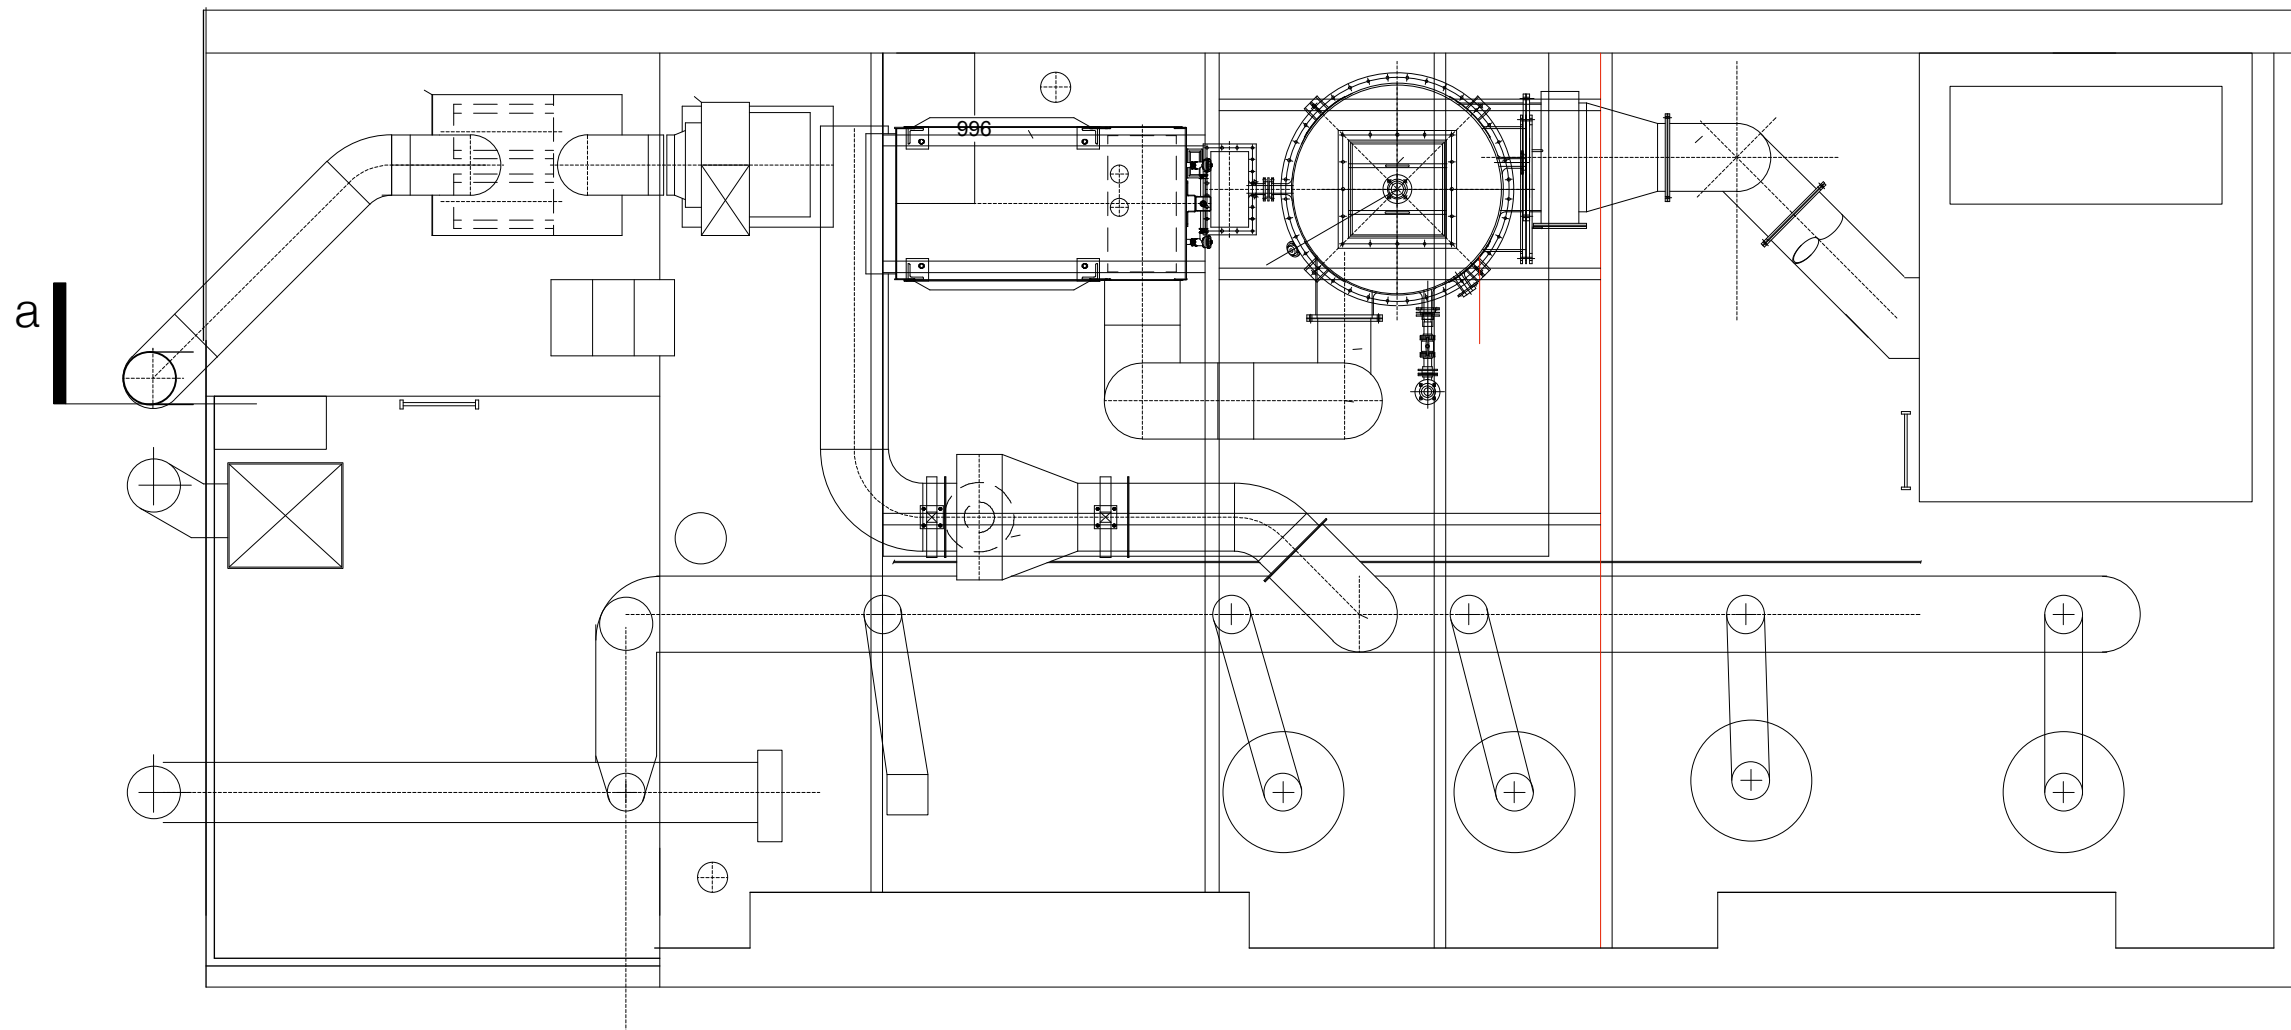

rev

Hatton Garden

Existing Plant Level

dwg 1509-002

scale 1:25@a1 / 1:50@a3 rev B

issued for: info

mcruilly architects ltd
12 Harrington Road
Manchester M21 8UY

info@mcruillyarchitects.com
t: 07968 983 024

RIBA 
Chartered Practice