


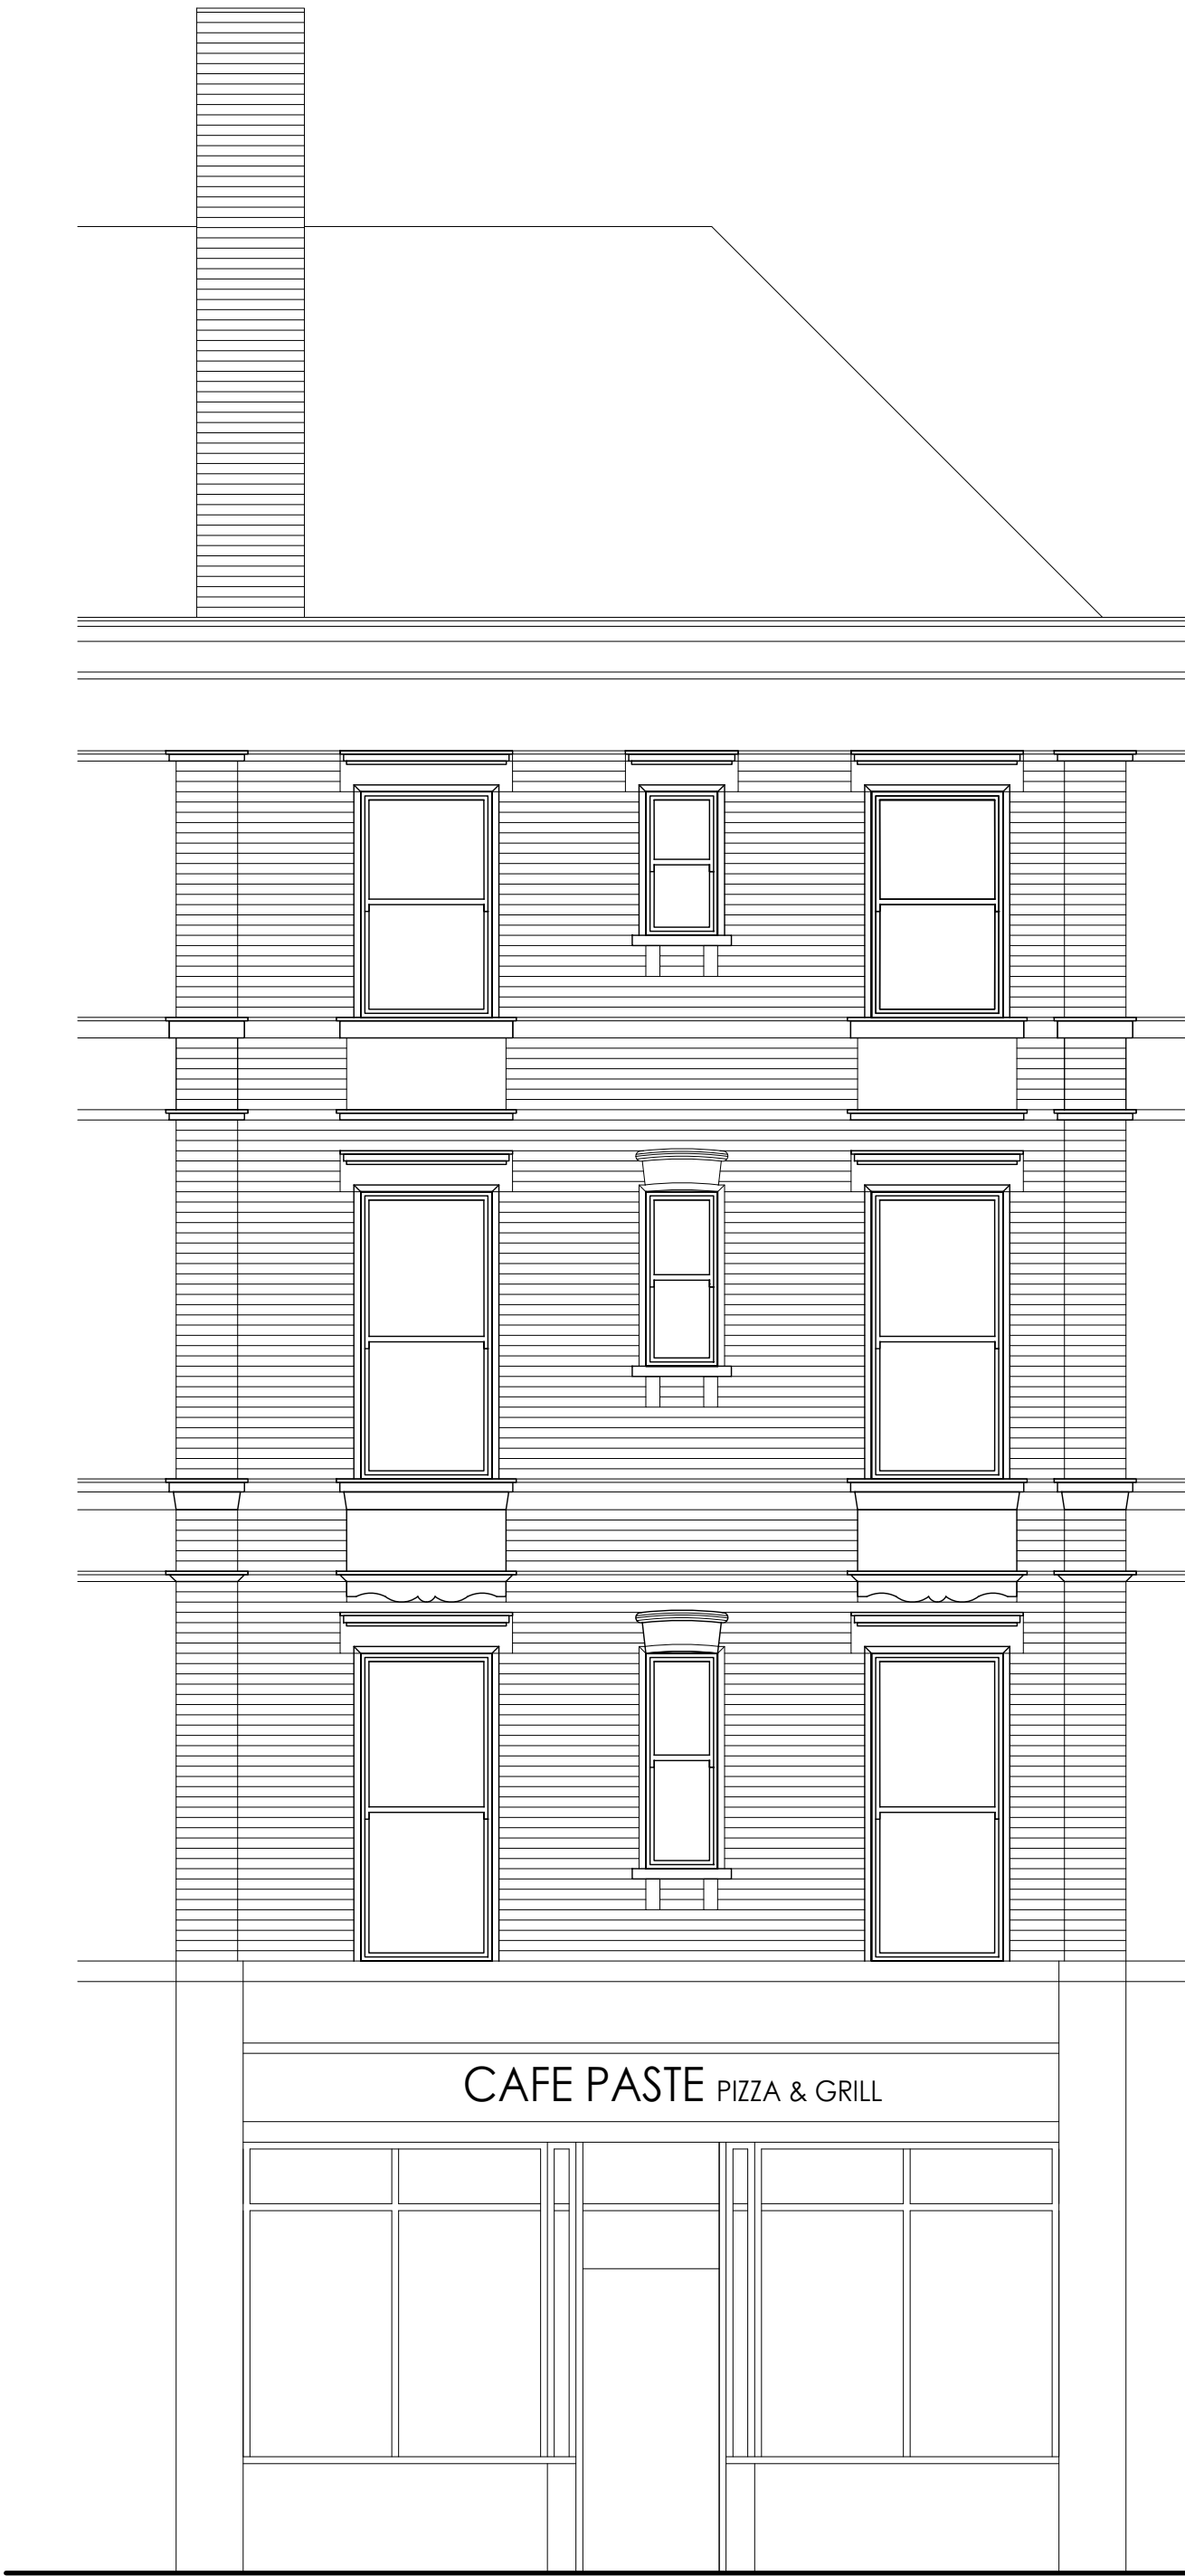

EXISTING NORTHWEST (FRONT) ELEVATION
(FRONTS ONTO SHAFTSBURY AVENUE)



EXISTING EAST (REAR) ELEVATION
(FRONTS ONTO MONMOUTH STREET)

Amendments

*

LICENCE NUMBER 100020449

DO NOT SCALE FOR CONSTRUCTION



STUDIOS 1 & 2
OLD KINGS HEAD COURT
11 HIGH STREET
DORKING
SURREY RH4 1AR

T 01306 887070
F 01306 876716
admin@bpg.co.uk
www.bpg.co.uk

BUILDING SURVEYING
ARCHITECTURE
PROJECT MANAGEMENT
QUANTITY SURVEYING

PROJECT

182 SHAFTSBURY AVENUE,
LONDON, WC2H
WINDOW REPLACEMENT

CLIENT

ORIGIN HOUSING

3894	DATE	DEC 2016
DRAWN	CHECKED	RM
SD		
SCALE	FOR	PLANNING
1:100 @ A3		
1:50 @ A1		

TITLE

EXISTING ELEVATIONS

DRAWING NO.

3894/PL_01

REV

*