




PROPOSED NORTHWEST (FRONT) ELEVATION
(FRONTS ONTO SHAFTSBURY AVENUE)



PROPOSED EAST (REAR) ELEVATION
(FRONTS ONTO MONMOUTH STREET)

WINDOW SCHEDULE

SCALE 1:20@A1

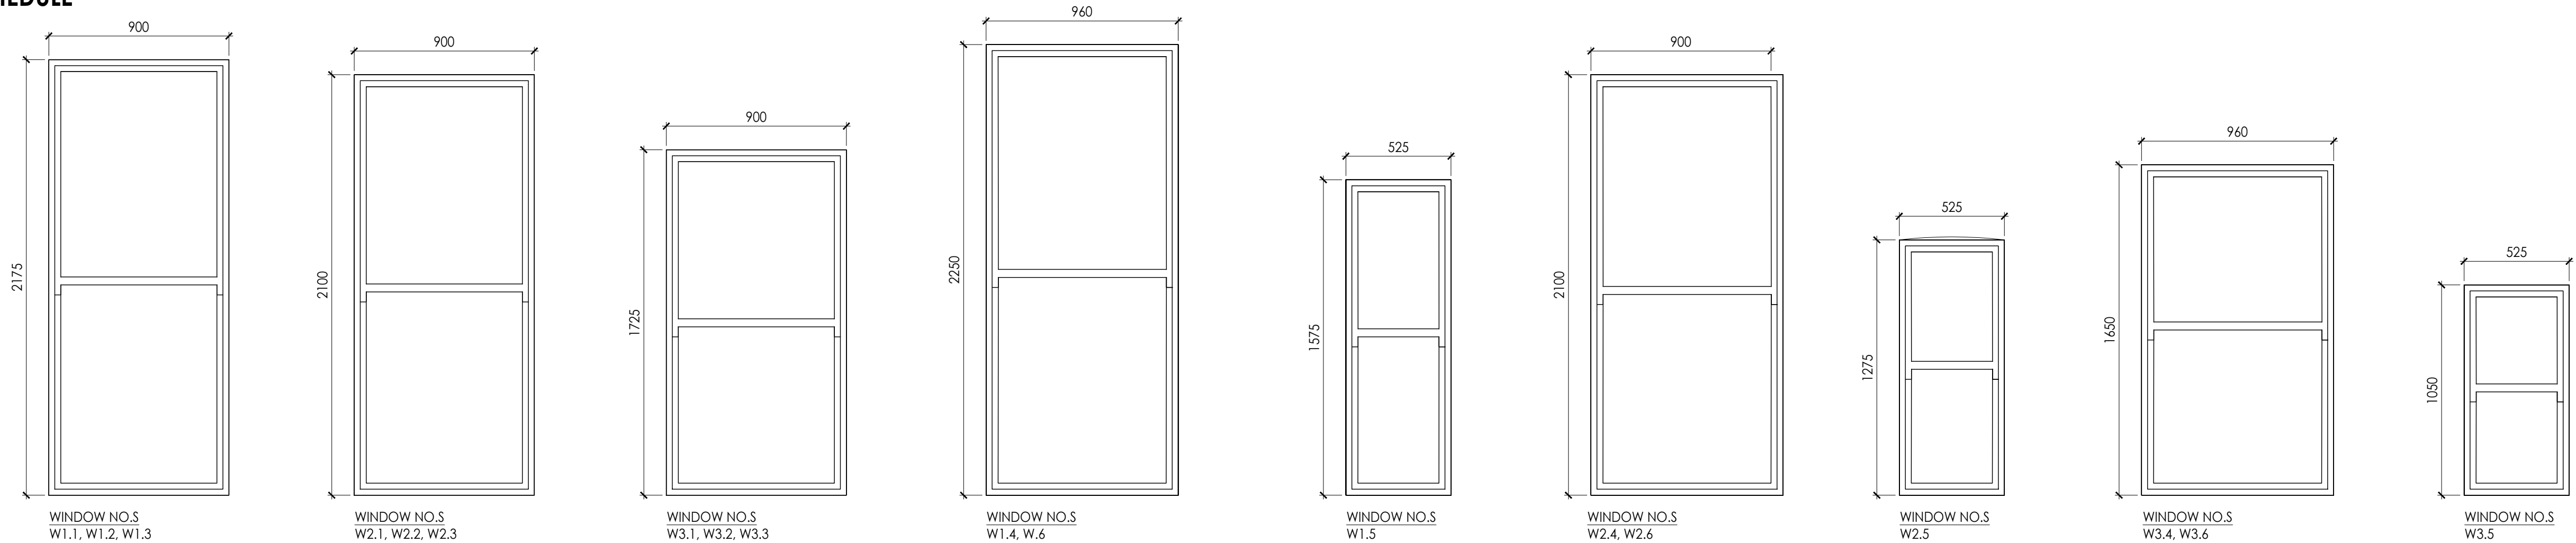

Amendments

LICENCE NUMBER 100020449
DO NOT SCALE FOR CONSTRUCTION



STUDIOS 1 & 2
OLD KINGS HEAD COURT
11 HIGH STREET
DORKING
SURREY RH4 1AR
T 01306 887070
F 01306 876716
admin@bpg.co.uk
www.bpg.co.uk

BUILDING SURVEYING
ARCHITECTURE
PROJECT MANAGEMENT
QUANTITY SURVEYING

PROJECT
182 SHAFTSBURY AVENUE,
LONDON, WC2H
WINDOW REPLACEMENT

CLIENT
ORIGIN HOUSING

3894 DATE DEC 2016

DRAWN SD CHECKED RM

SCALE 1:100 @ A3 1:50 @ A1 FOR PLANNING

TITLE
PROPOSED ELEVATIONS &
WINDOW SCHEDULE

DRAWING NO.
3894/PL_02

REV
*