

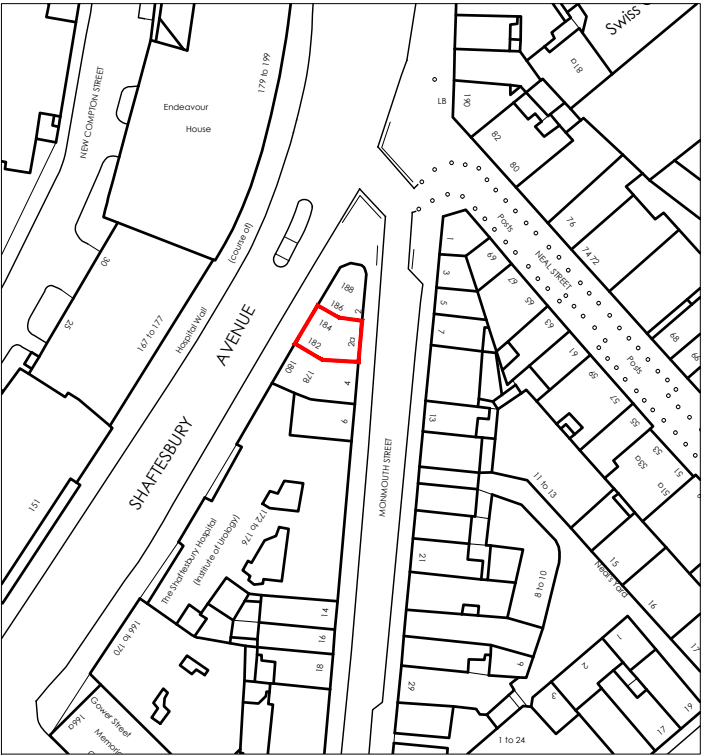


SCALE : 1:500@A3

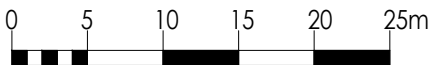


SCALE : 1:1250@A3

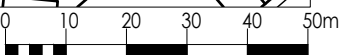


Amendments

LICENCE NUMBER 100020449



DO NOT SCALE FOR CONSTRUCTION



STUDIOS 1 & 2
OLD KINGS HEAD COURT
11 HIGH STREET
DORKING
SURREY RH4 1AR

T 01306 887070
F 01306 876716
admin@bpg.co.uk
www.bpg.co.uk

BUILDING SURVEYING
ARCHITECTURE
PROJECT MANAGEMENT
QUANTITY SURVEYING

PROJECT
182 SHAFTSBURY AVENUE,
LONDON, WC2H
WINDOW REPLACEMENT

CLIENT
ORIGIN HOUSING

	DATE
3894	DEC 2016
DRAWN	CHECKED
SD	RM
SCALE	FOR
1:500@A3	PLANNING

TITLE
SITE LOCATION PLAN

DRAWING NO.	REV
3894 - PL_00	*