



SECTIONAL ELEVATION W1 - West (Ferdinand Place)

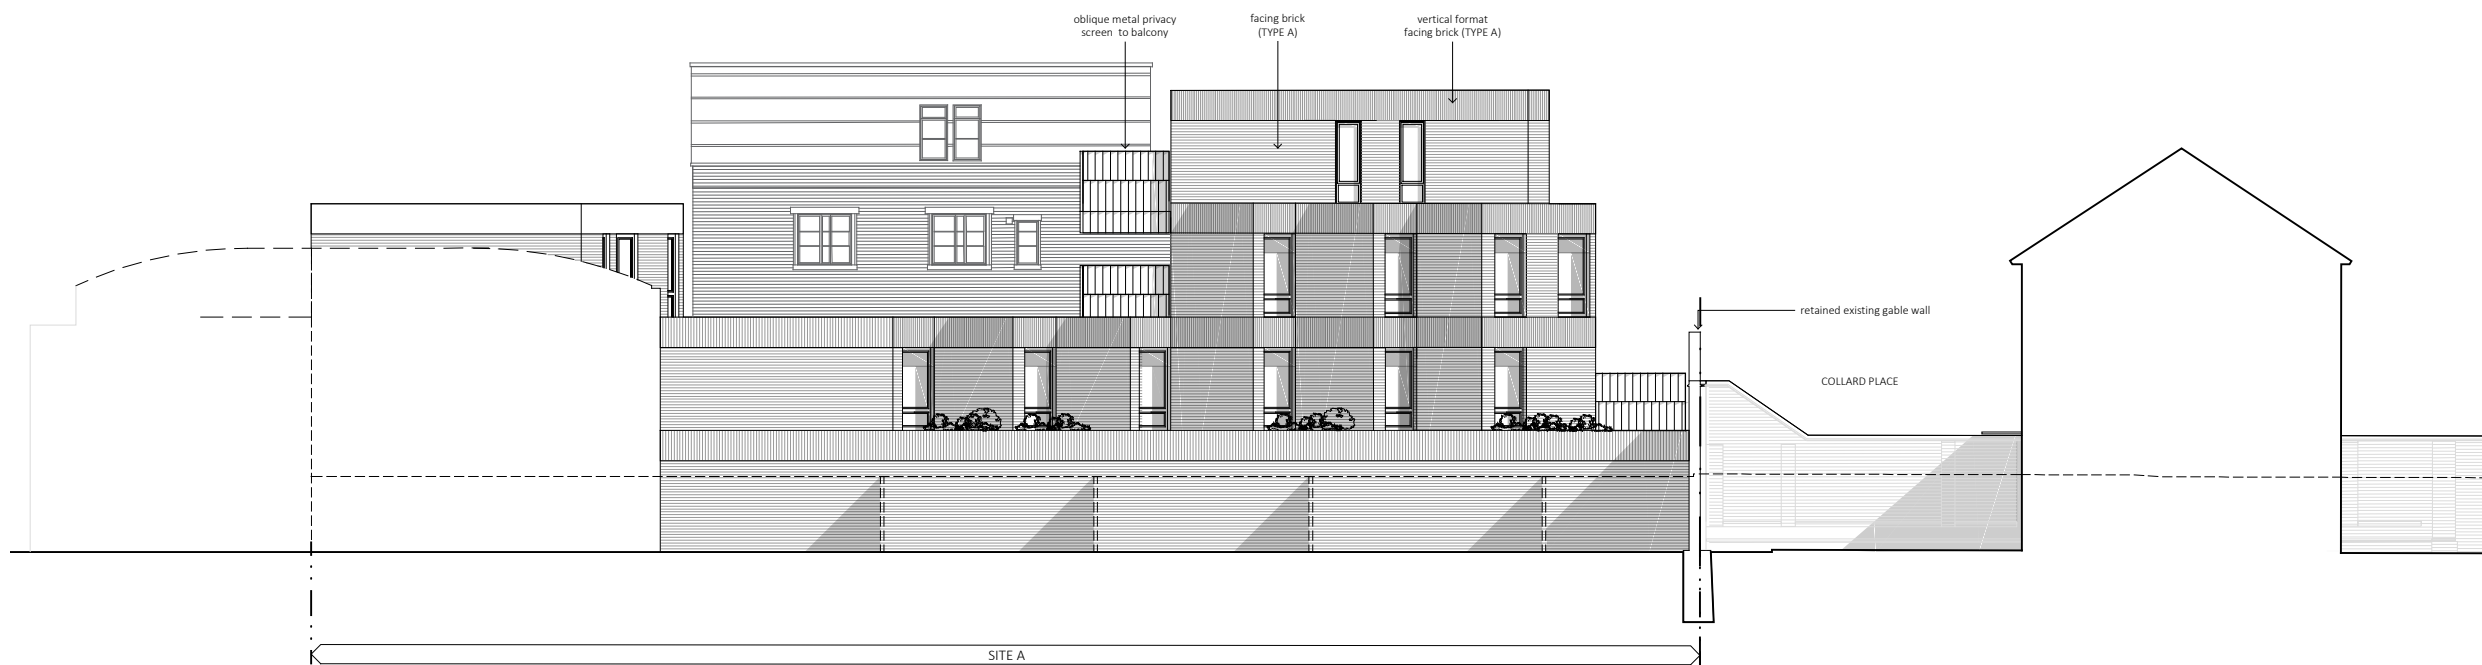


ELEVATION E2 - East (Rear of Harmood Street properties)

A	22.08.16	Planning Comments address	RC	CS
rev	date	description	dm	aud
drawing status: <b>PLANNING</b>				
2 providence yard london E2 7RJ		020 70337855 www.csa.london	 <b>CLIVE SALL ARCHITECTURE</b>	
project	LEVERTON & SONS FERDINAND PLACE NWS	drawn	audited	scale
08.10.15		RC	CS	1:200 @ A1
date		job no.	diag. no.	rev
		244	PL 311	A
GENERAL ARRANGEMENT ELEVATIONS - EAST & WEST				



ELEVATION E4 - East (Ferdinand Place)

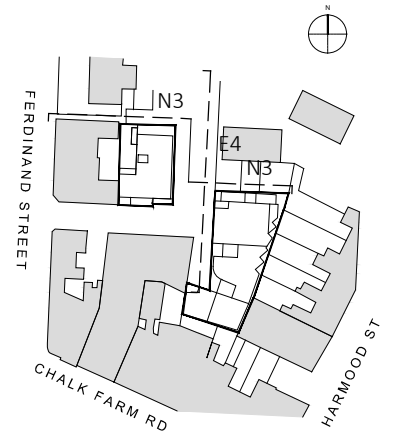

ELEVATION N3 - North (Ferdinand Place)


NEIGHBOURING PROPERTY MASSING AS APPROVED IN APPLICATION 2014/0816/P

rev	date	description	dm	aud
C	12.12.16	Planning Comments addressed	RC	CS
B	14.11.16	Planning Comments addressed	RC	CS
A	22.08.16	Planning Comments addressed	RC	CS


drawing status				
PLANNING				
2 providence yard london E2 7RJ		020 70337855 www.csa.london		CLIVE SALL ARCHITECTURE
project	LEVERTON & SONS FERDINAND PLACE NWS	drawn	RC	audited
date	08.10.15	scale	1:200 @ A1	date
title	GENERAL ARRANGEMENT ELEVATIONS - NORTH & EAST	job no.	244	diag. no.
			PL 312	rev
				C



ELEVATION S5 - South (Ferdinand Place)

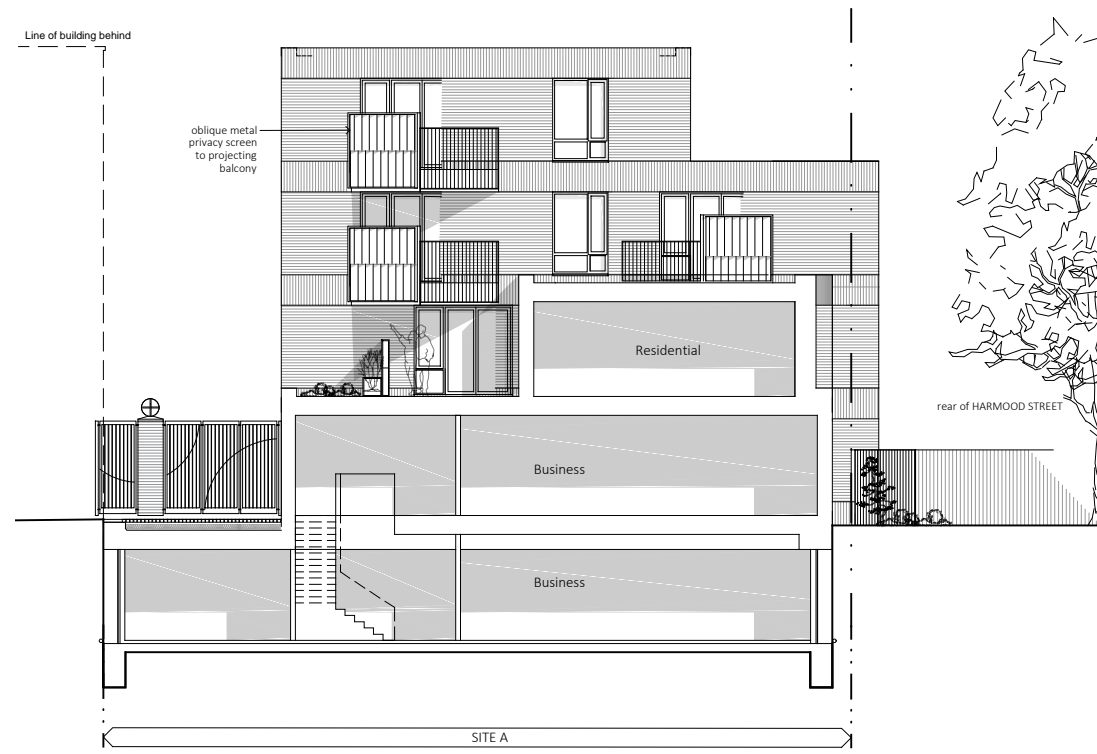


SECTIONAL ELEVATION S5 - looking north

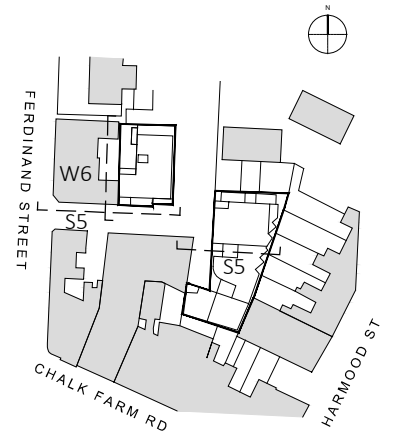

ELEVATION W6 - West (Rear)

rev	date	description	dm	aud
C	07.12.16	Planning Comments addressed	RC	CS
B	14.11.16	Planning Comments addressed	RC	CS
A	22.08.16	Planning Comments addressed	RC	CS

<b>PLANNING</b>				
2 providence yard london E2 7RJ		020 70337855 www.csa.london		 <b>CLIVE SALL ARCHITECTURE</b>
project	LEVERTON & SONS FERDINAND PLACE NWS	drawn	RC	CS
audited		scale	1:100 @ A1	date
date	22.02.16	job no.	244	PL 313
rev		description	GENERAL ARRANGEMENT ELEVATIONS - SOUTH & WEST - PROPOSED	rev
				C