


SECTION A-A

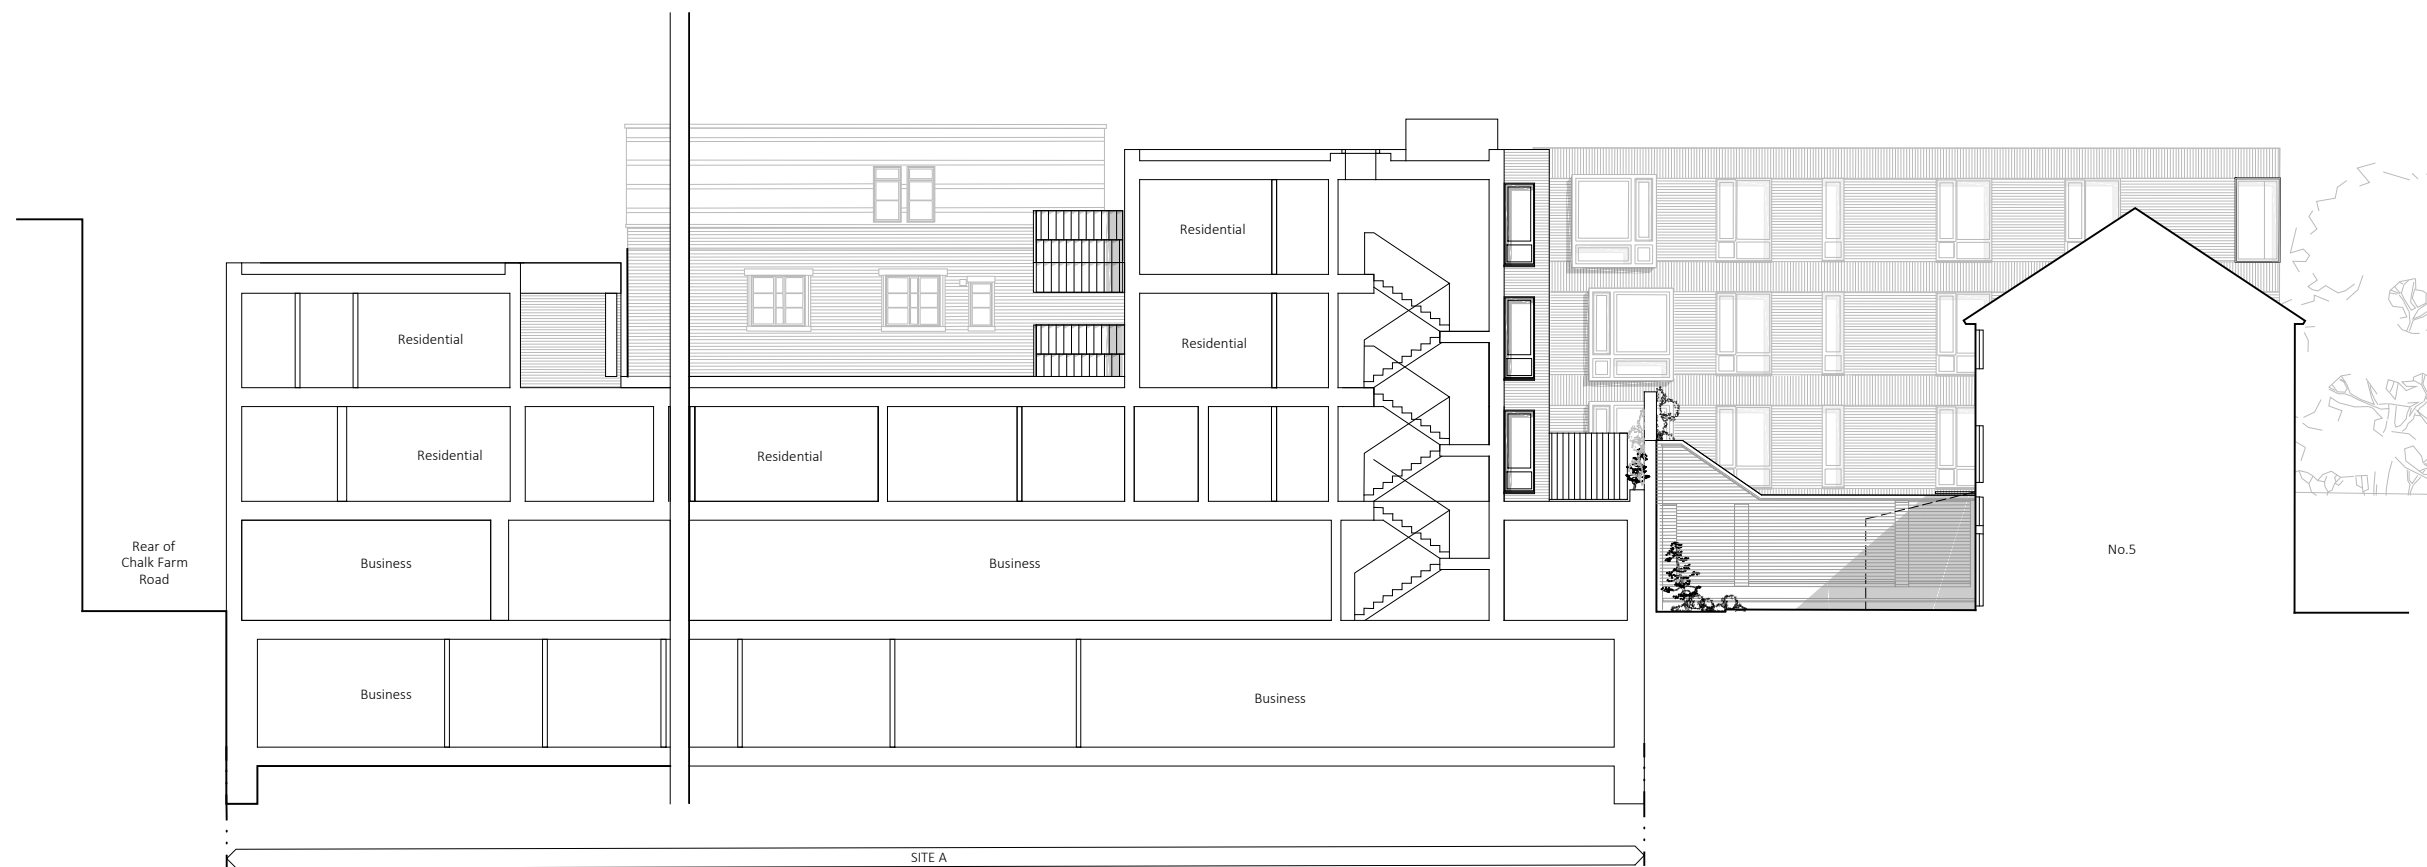


SECTION X-X



C	07.12.16	Planning Comments addressed	RC	CS
B	14.11.16	Planning Comments addressed	RC	CS
A	25.07.16	Setback corrected.	NV	RC

DRAWING STATUS				
PLANNING				
2, providence yard london E2 7RJ		020 70337855 www.csa.london	 <b>CLIVE SALL ARCHITECTURE</b>	
project	LEVERTON & SONS FERDINAND PLACE NWS	drawn	ND	audited
date	11.01.16	scale	1:100 @ A1 / 1:200 @ A3	
diag title	GENERAL ARRANGEMENT Section A-10, Section 11-11	rev	PL 200	C
diag no.	244	rev		

P:\04\_FERDINAND PLACE\04\FERDINAND PLACE\_SECTION\_A-10.dwg

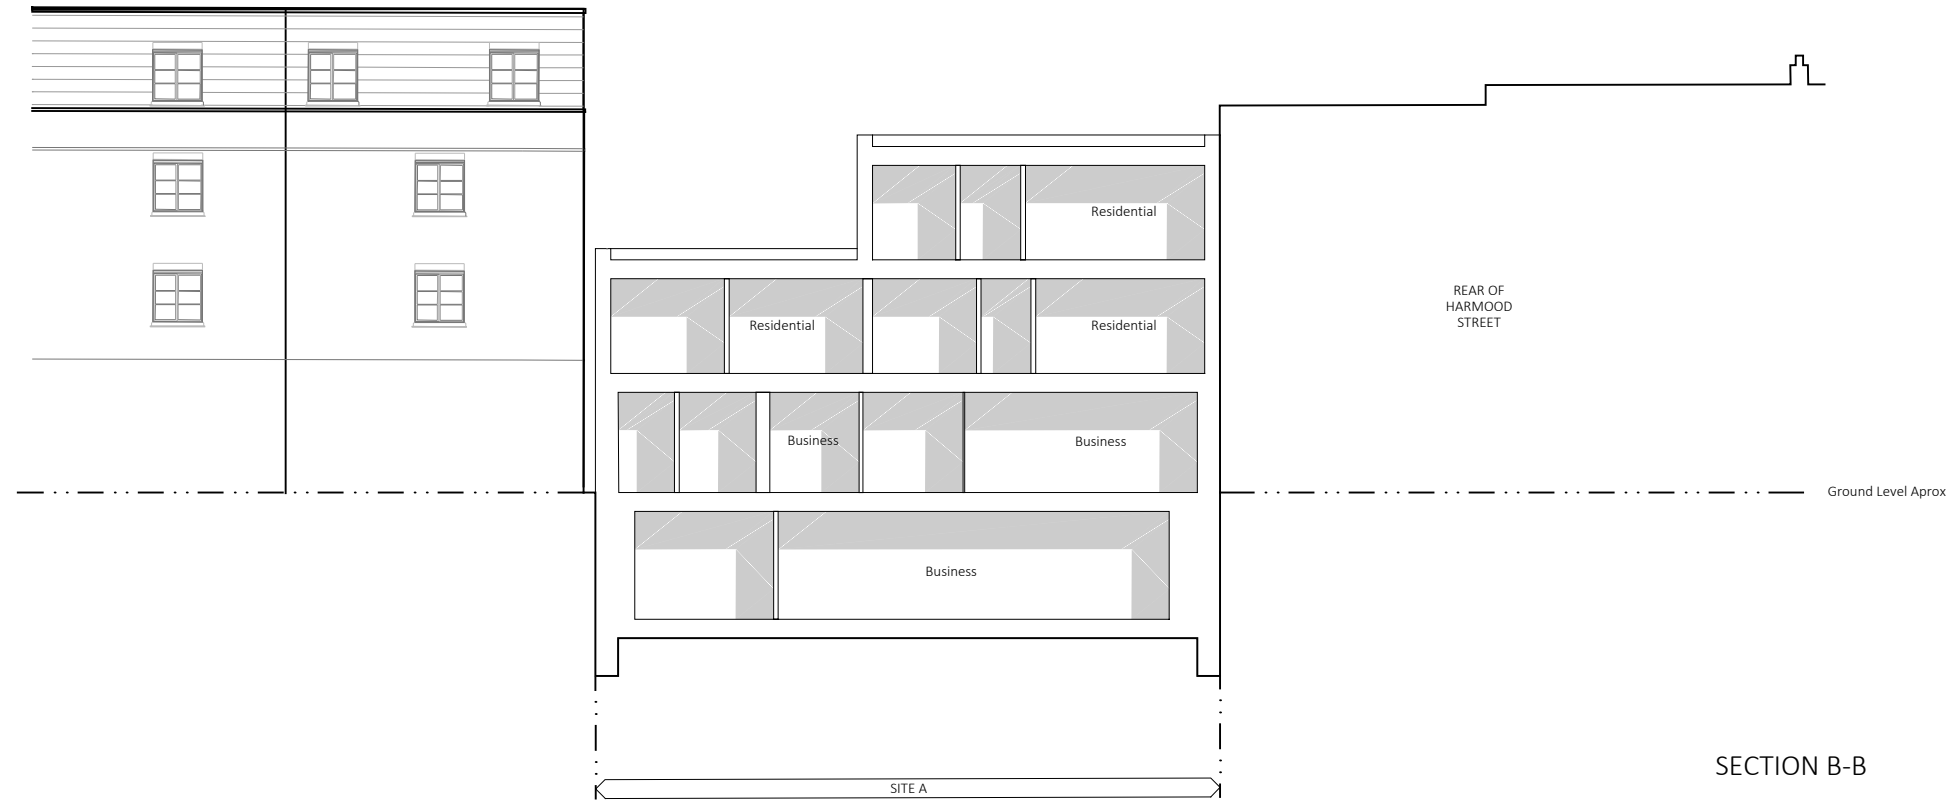

SECTION B-B

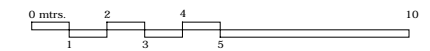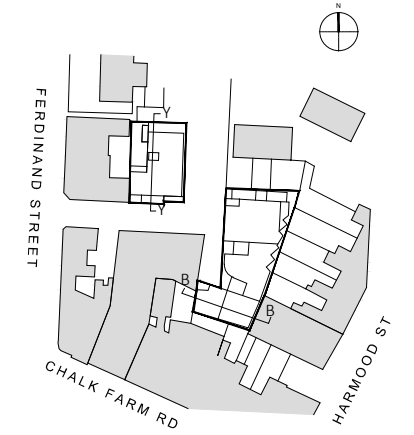

SECTION Y-Y

rev.	date	description	dm	aud
C	07.12.16	Planning Comments addressed	RC	CS
B	14.11.16	Planning Comments addressed	RC	CS
A	22.08.16	Planning Comments addressed	RC	CS

drawing status				
PLANNING				
2 providence yard london E2 7RJ		020 70337855 www.csa.london		 CLIVE SALL ARCHITECTURE
project	LEVERTON & SONS FERDINAND PLACE NWS	drawn	ND	audited
scale	1:100 @ A1	date	22.02.16	
drawing title	GENERAL ARRANGEMENT Section Y-Y, Section B-B - PROPOSED	sheet no.	244	drawing no.
			PL 201	rev.
				C