



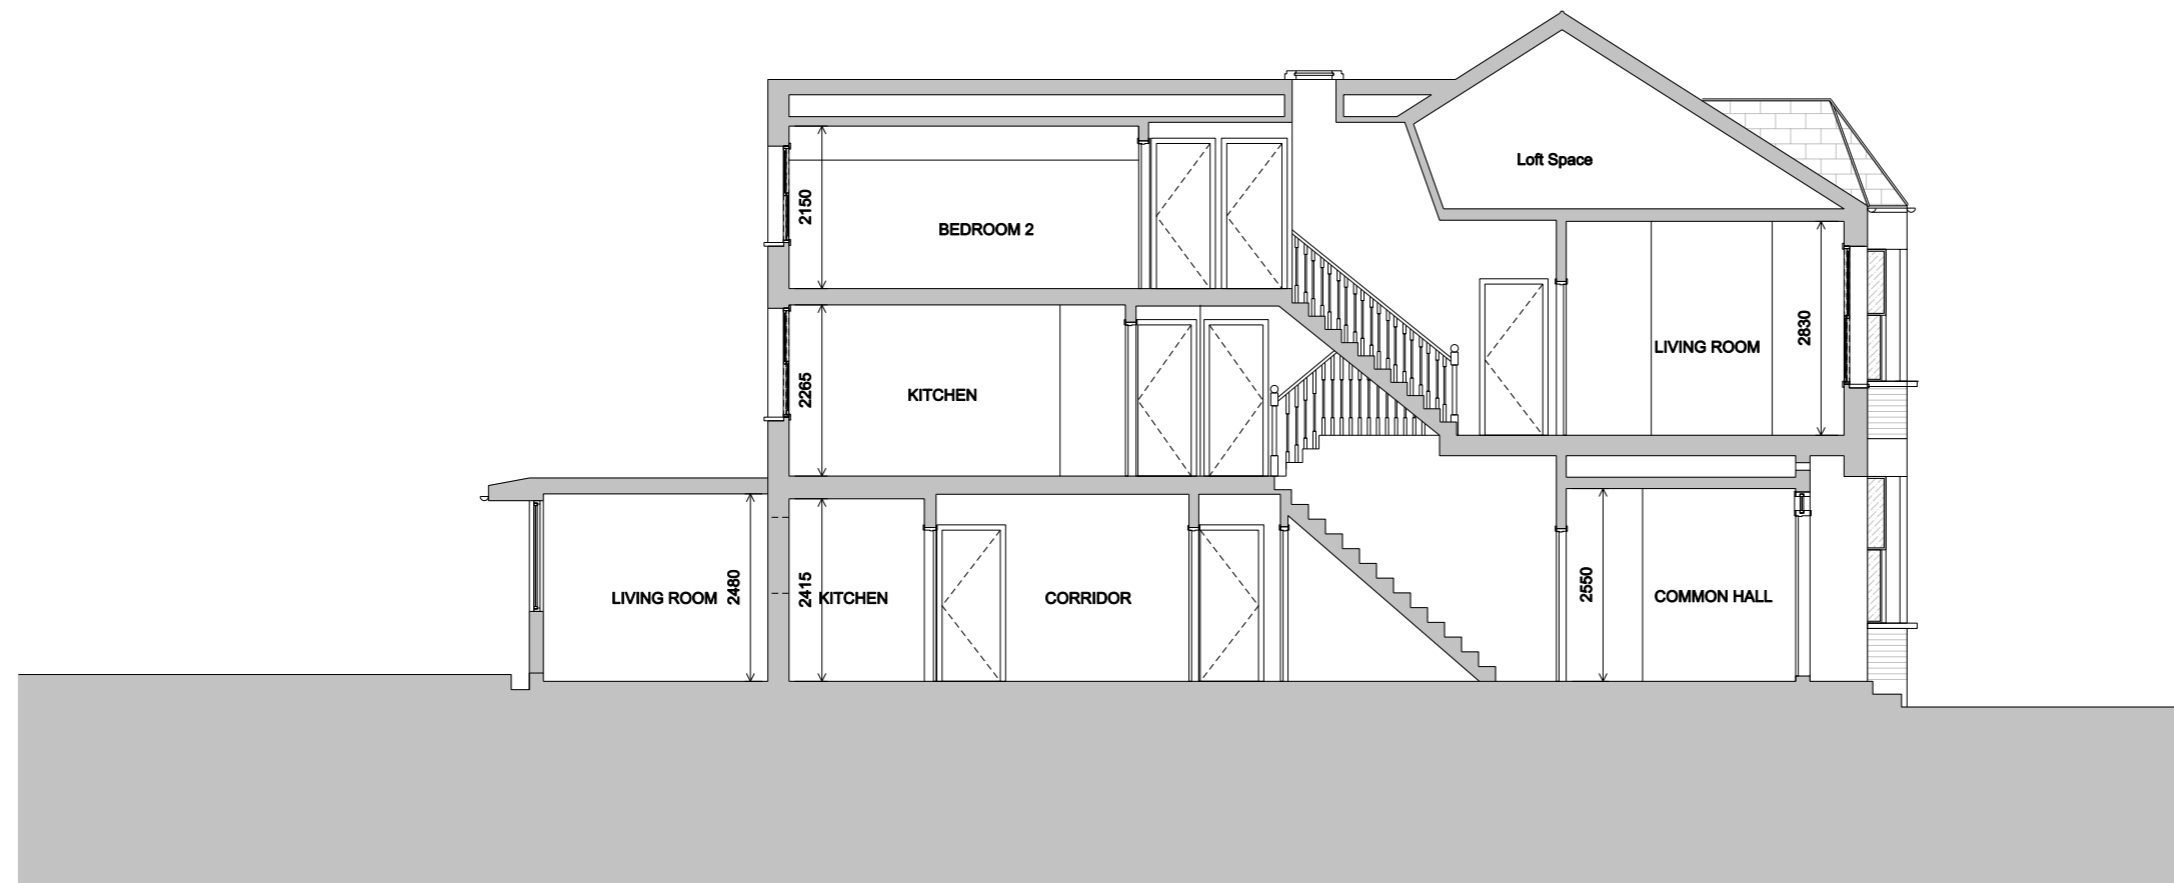


SECTION AA



SECTION BB

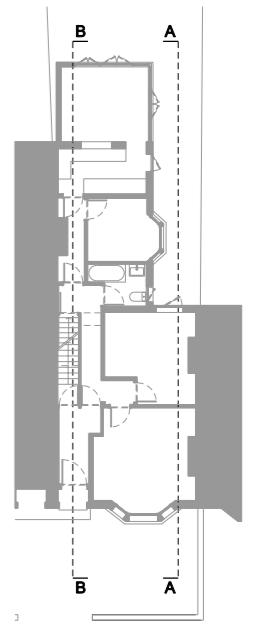

Rev:

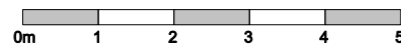

Notes: Unless stated otherwise, all dimensions are in millimetres. All dimensions to be checked and confirmed on site by contractor and as such are to be his responsibility. Any errors, omissions or discrepancies on this drawing are to be reported to the architect.

JOE WRIGHT ARCHITECTS

t: www.joewrightarchitects.co.uk e: info@joewrightarchitects.co.uk

Client:

Project: Upper Flat
26 Agamemnon Road, West Hampstead
Loft conversion and refurbishment

Drawing Existing Drawing

Title: Elevation and Section

Scale: 1:50 @ A3

Dwg No: 1609-01_PL_203

Date: 09.12.16

Rev: /