





Clear glass
 Yellow stained glass
 Opaque glass

- Note**
- White painted timber casement windows
 - U-value to achieve 1.4 W/m²K or better
 - All glazing is double glazed unit
 - All windows to have Trickle Vents
 - External appearance to match existing

W08

Elevations (External face, 1:20@A3)

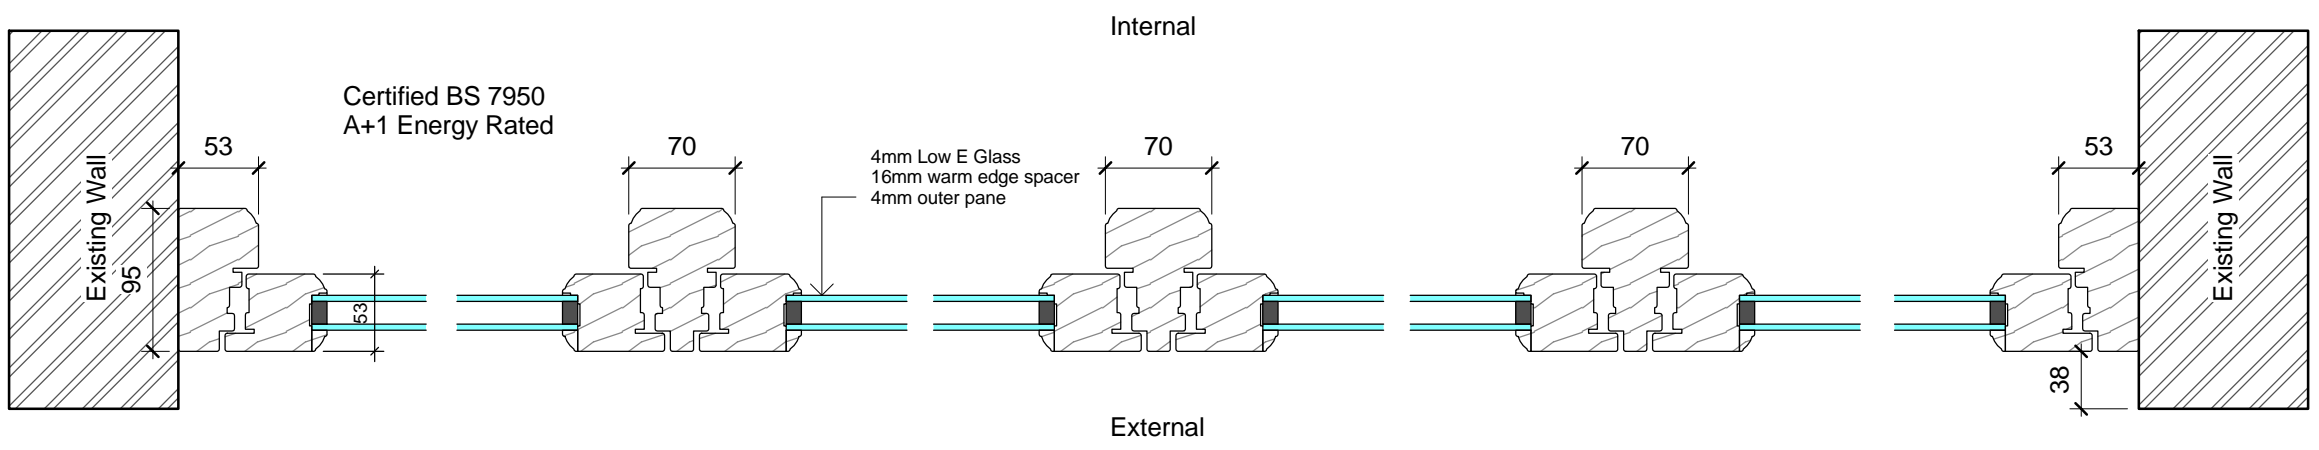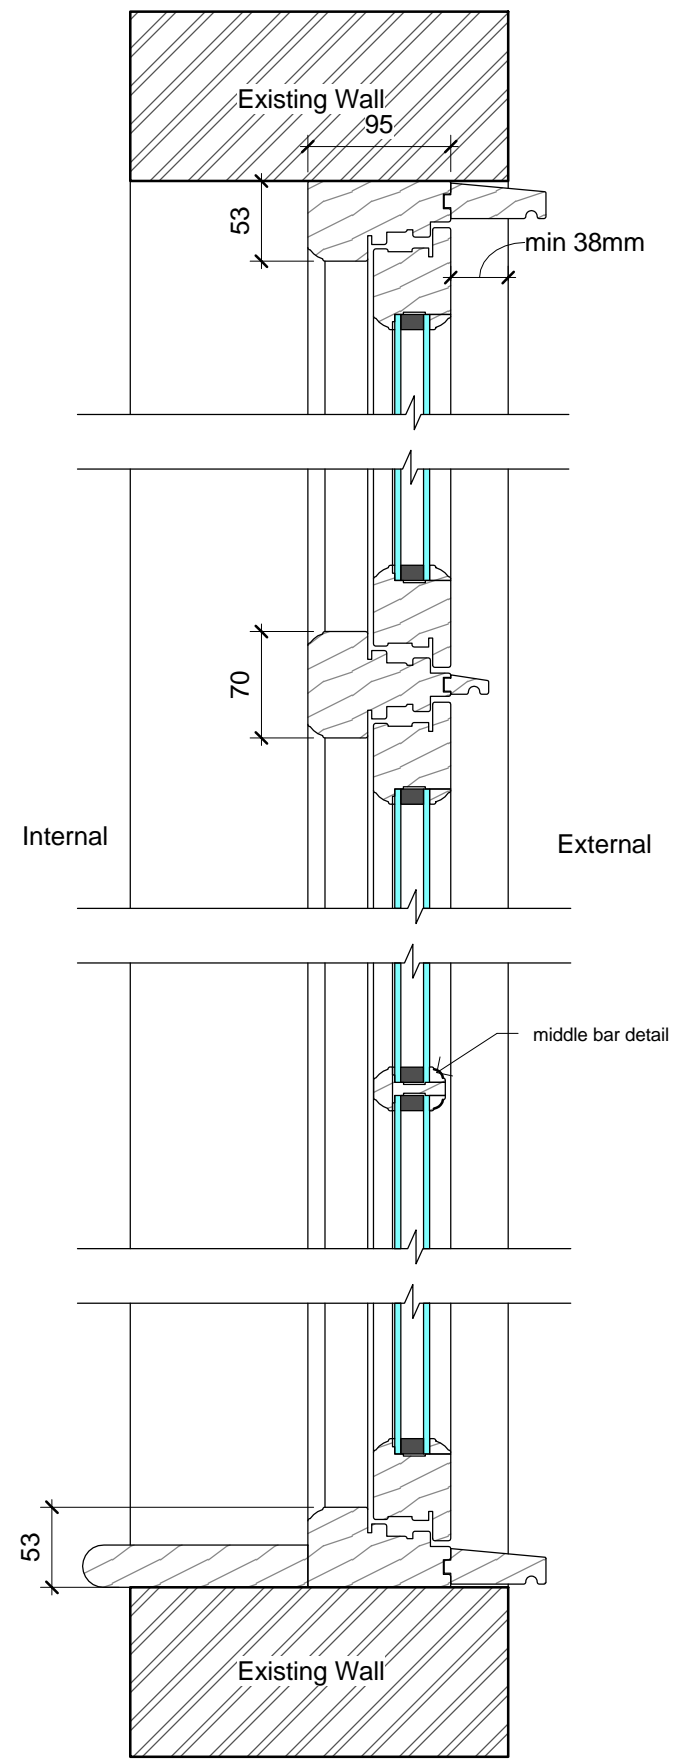

Plan Detail (1:5@A3)

Section Detail (1:5@A3)

Client MR & MRS COOK	Project title Ground Floor Flat, 12 Frognal Lane, NW3 7DU	Sheet name Proposed W08 - Elevation, Plan & Section Detail	Ground Floor Flat, 12 Frognal Lane, Hampstead, NW3 7DU	Project number 161108	PD-003	© JAIA www.jai-a.com
Planning			Date 19/DEC/2016	Scale As indicated @		
			Drawn by LG	A3		
				Checked by JB		