


**A** EX(00)005  
1:500@A1  
**BASEMENT PLAN EXISTING**

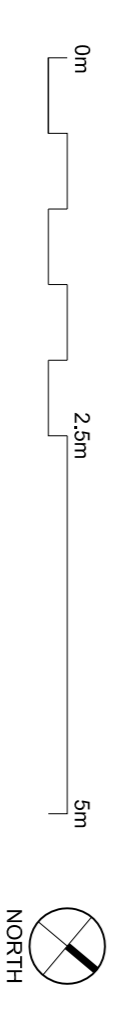

PT 2:1,2,16 Issue for Planning  
Rev. Date None  
CHND

Drawing Status:  
**PLANNING**

Drawing Title:  
**BASEMENT PLAN EXISTING**

Drawing Reference:  
**1626 EX (00) 005 P0**  
Revision  
Project No. Drawing Number  
Scale: 1:500@A1 Drawn By: SX Checked By: CM | 15.11.16

Project Title:  
**112-116 NEW OXFORD STREET**  
Client:  
**MEYER BERGMAN**

This drawing is prepared for the purpose indicated in the status box only. It is not to be used for construction. All dimensions shown should be checked on site and with the relevant details and specifications shown.

**LTS Architects**  
Unit C, 15 Bell Yard Mews, London SE1 3TY  
T +44 (0)20 7357 7000 / F +44 (0)20 7357 7000  
office@lts-architects.co.uk / lts-architects.co.uk