


A 1:500@A1
GA(00)005
BASEMENT PLAN PROPOSED

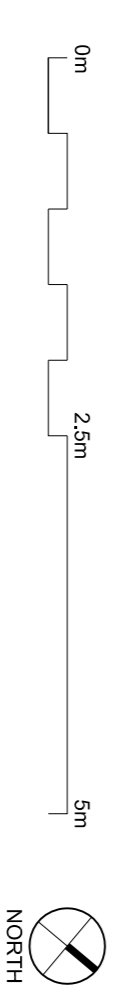

PT	2.1.12.18 Issue for Planning	CHD
Rev	None	CHND
Date	None	

Drawing Status:
PLANNING

Drawing Title:
BASEMENT PLAN PROPOSED

Drawing Reference:
1626 GA(00)005 P0

Project No. 1626
 Drawing Number GA(00)005
 Revision P0
 Scale: 1:500@A1
 Drawn By: SX
 Checked By: CM | 15.11.18
 Project Title:
112-116 NEW OXFORD STREET

Client:
MEYER BERGMAN

This drawing is prepared for the purposes indicated in the status box only. It is not to be used for construction. All dimensions shown should be checked on site and with the relevant details and specifications shown.
LTS Architects

Unit C, 15 Bell Yard Mews, London SE1 3TY
 T +44 (0)20 7357 7000 / F +44 (0)20 7357 7000
 office@lts-architects.co.uk / lts-architects.co.uk