

C Key Plan
1:250 @ A1
100 GA 015


— Site Boundary



A ELEVATION PROPOSED
1:100 @ A1
100 GA 015



B ELEVATION PROPOSED
1:100 @ A1
100 GA 015

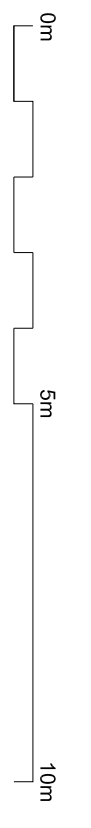

PT	2.12.18 Issue for Planning	CHAD
Rev	Date	Issue
1	18/11/18	CHAD
PLANNING		
Drawing Title:		
ELEVATION PROPOSED		

Drawing Reference: **1626 GA(00)015 P0**
 Project No. 1626
 Drawing Number: GA(00)015
 Revision: P0
 Scale: 1:100 @ A1 | Drawn By: SK | Checked By: CHM | 18.11.18
 Project Title: **112-116 NEW OXFORD STREET**
 Client: **MEYER BERGMAN**

LTS Architects
 Unit C, 15 Bell Yard Mews, London SE1 3TY
 T +44 (0)20 7357 7000 / F +44 (0)20 7357 7000
 office@lts-architects.co.uk / lts-architects.co.uk

This drawing is prepared for the purposes indicated in the status bar only. It is not to be used for construction. All dimensions shown should be checked on site and with the relevant details and specifications shown. © LTS Architects 2018.