


A
12/0/2019
12/0/2019
MAIN ENTRANCE ELEVATION

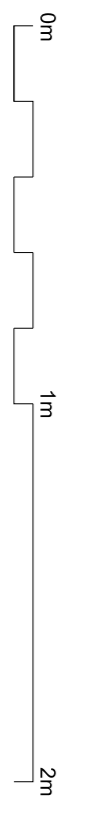

PT	2.1.12.16 Issue for Planning	CM
Rev	Date	Notes

Drawing Status:
PLANNING

Drawing Title:
MAIN ENTRANCE ELEVATION PROPOSED

Drawing Reference:
1626 GA(00)016 P0

Project No. **1626** Drawing Number **GA(00)016** Revision **P0**

Scale: 1:20 @ A1 | Drawn BY: SX | Checked BY: CM | 15.11.18

Project Title:
112-116 NEW OXFORD STREET

Client:
MEYER BERGMAN

This drawing is prepared for the purpose indicated in the status box only. It is not to be used for construction. All dimensions shown should be checked on site and with the relevant details and specifications shown. © LTS Architects 2018.

LTS Architects

Unit C, 15 Bell Yard Mews, London SE1 3TY
T +44 (0)20 7357 7000 / F +44 (0)20 7357 7000
office@lts-architects.co.uk / lts-architects.co.uk