


REFERENCE DOCUMENTS:

1. CCTU SURVEY BY KENT DRAINAGE
2. MBP PROPOSED DRAINAGE DRAWING NO 6775/300 REVISION P4

CommercialDW Drainage and Water Enquiry Sewer Map- CDWS/CDWS/4/2016_3426613

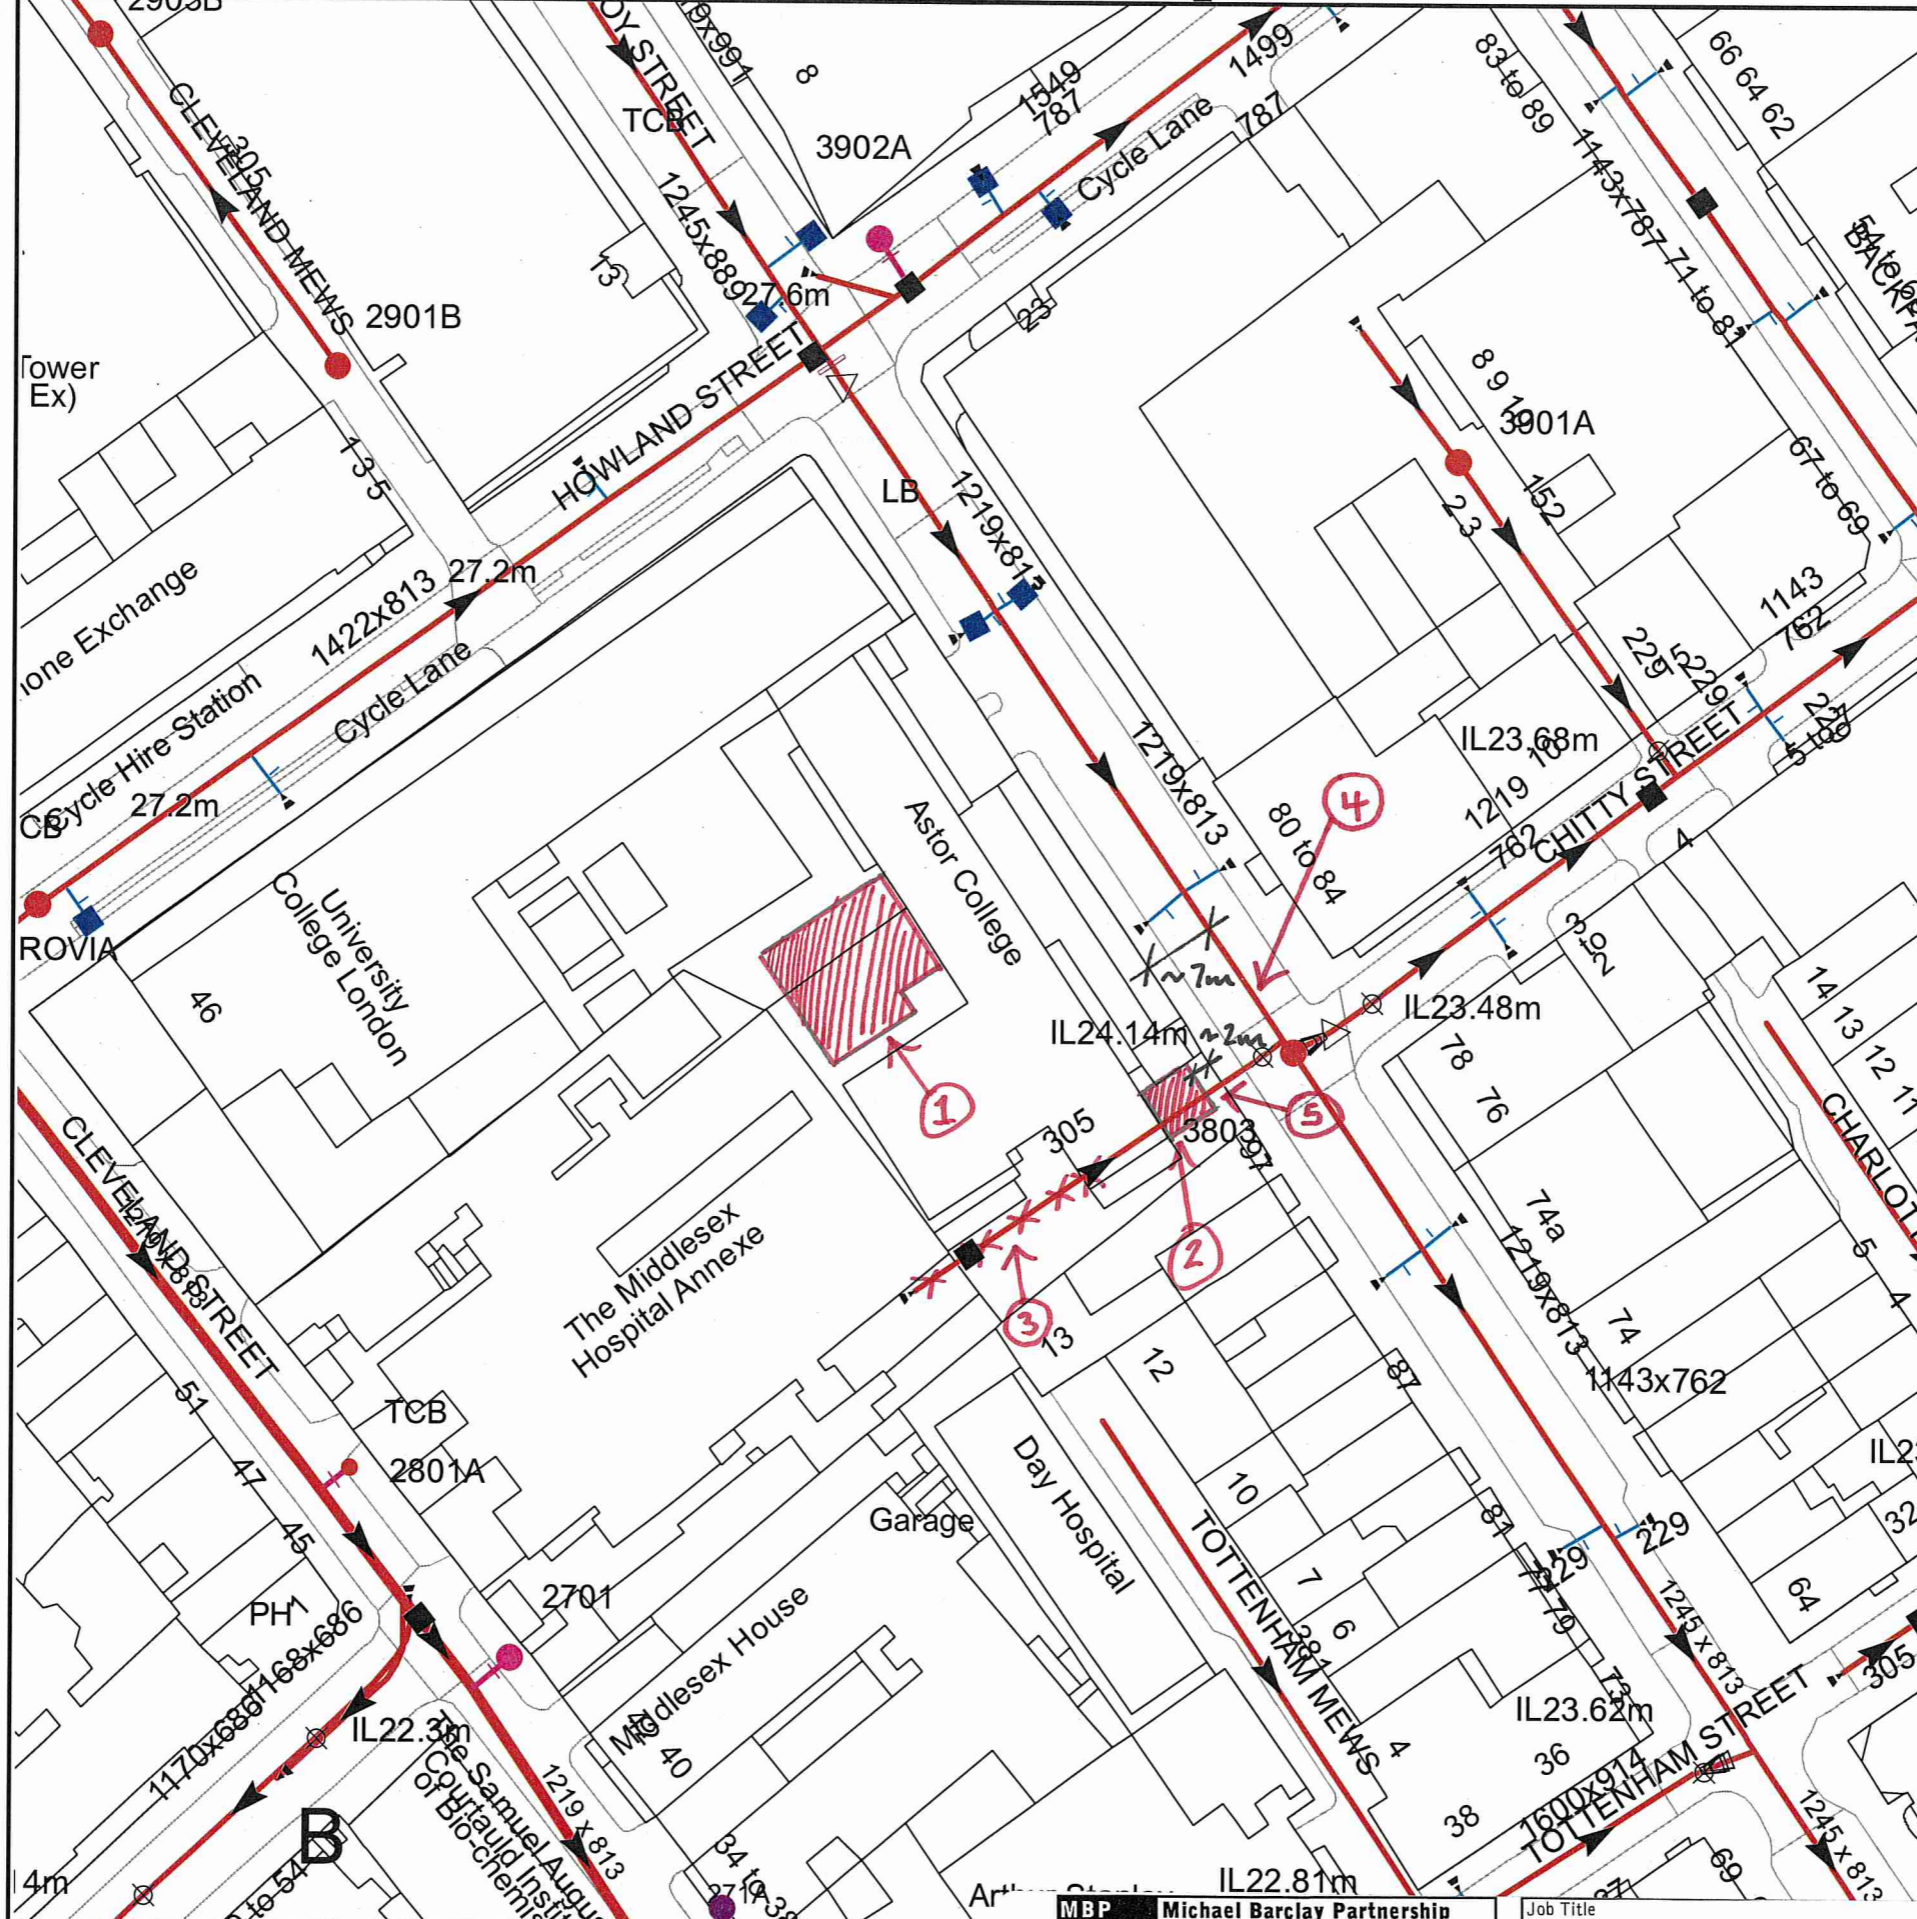

NOTES:

1. EXTENT OF PROPOSED 8 STOREY EXTENSION ON PILED FOUNDATIONS
2. EXTENT OF PROPOSED CAFE - SINGLE STOREY EXTENSION ON PILED FOUNDATIONS
3. DRAIN RUN NO 305 DOES NOT EXIST BASED ON RECENT CCTU SURVEY WORK. REFER TO KENT DRAINAGE REPORT DATED 25/09/15 AND ASSOCIATED PLAN.
4. THE MAIN SEWER BELOW CHARLOTTE STREET IS APPROXIMATELY 9m FROM THE PROPOSED PILING TO THE CAFE EXTENSION
5. MANHOLES AND DRAIN RUNS IN THE AREA OF THE CAFE EXTENSION REPLACED AND CONNECTION TO FOUL AND SURFACE WATER SEWER IN CHARLOTTE STREET RENEWED, ALL WORKS PROPOSED ARE WITHIN THE SITE BOUNDARY.

The width of the displayed area is 200m
 The position of the apparatus shown on this plan is given without obligation and warranty, and the anticipated. No liability of any kind whatsoever is accepted by Thames Water for any error or omission works are undertaken.
 Based on the Ordnance Survey Map with the Sanction of the controller of H.M. Stationery Office, License

MBP Michael Barclay Partnership
 consulting engineers
 105-109 Strand London WC2R 0AA
 T 020 7240 1191 F 020 7240 2241
 E london@mbp-uk.com

Job Title
ASTOR COLLEGE
 Calculation/sketch Title
PROPOSED PILING ZONES AND EXISTING THAMES WATER SEWERS

Job Number	Sheet Number	Revision
6775	SK347	PI
Date	Author	Checked
OCT 16	SC	