



EXISTING GF PLAN

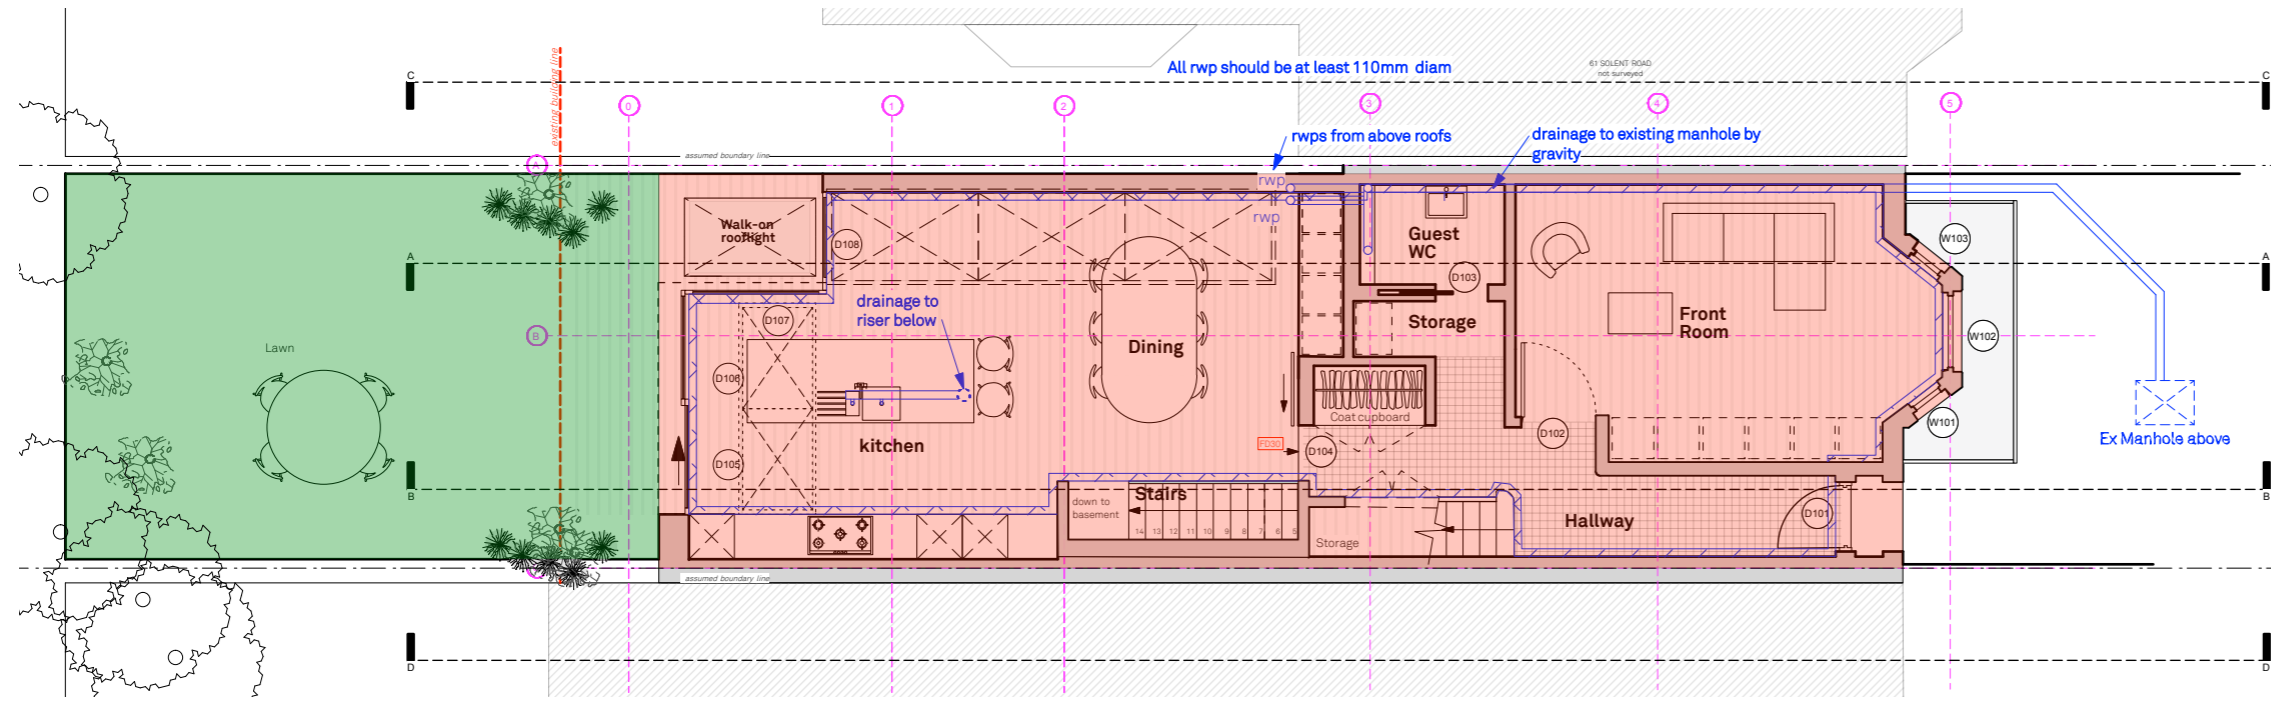

PROPOSED GF PLAN

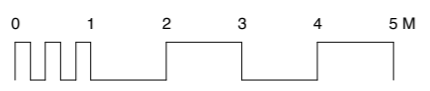

Ex and Proposed GF
 Solent Road
 Drawn By SU
 Scale 1:100 @ A3
 Status FRA comments
 Paul Archer Design Ltd

Issue Notes
 Date 10.12.2016

103 Farringdon Road London EC1C3BS Tel. 020 3668 2668

SK700.12

paul archer
design

www.paularcherdesign.co.uk