



Side Elevation DD

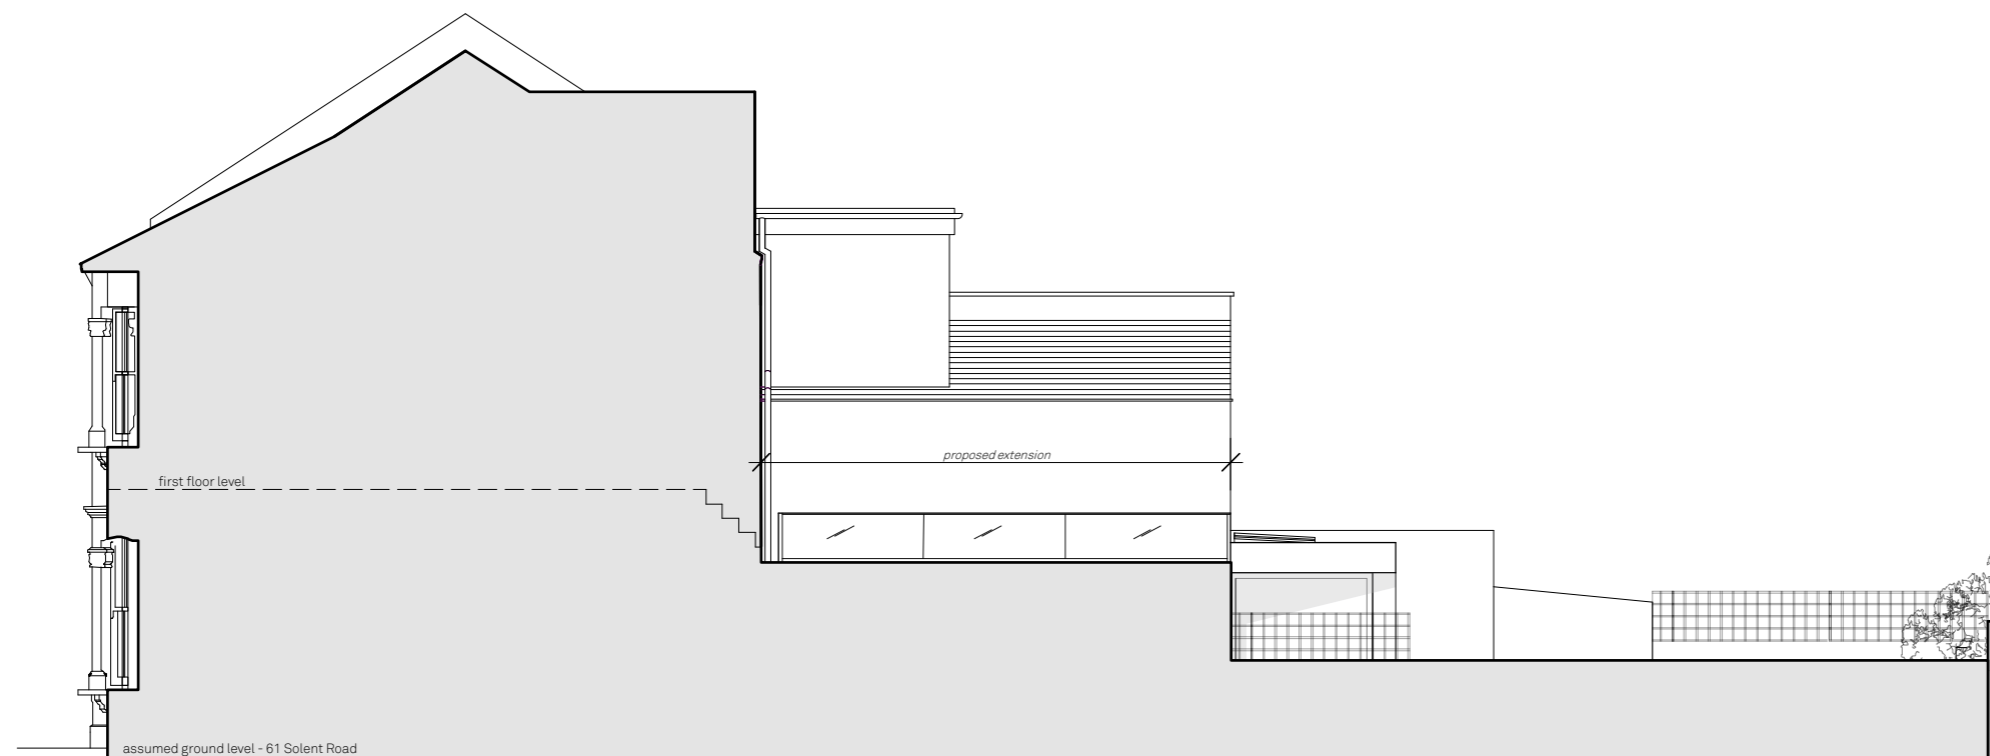

Side Elevation CC

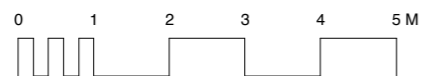

Proposed Side Elevations CC/DD

Solent Road

Drawn By SU
 Scale 1:100 @ A3
 Status Planning

Paul Archer Design Ltd

Issue Notes

a) PLANNING revision

Date

01.12.2016

700.215a

paul archer
 design

103 Farringdon Road London EC1C3BS Tel. 020 3668 2668

www.paularcherdesign.co.uk